

for J.W. BETTELEY BLDG. CO

CLIENT	OWNER
411 N. STATE ST.	PRINESVILLE
STREET	CITY
ADDRESS	

35	EAGLE RIDGE	9	48
SUBLOT NO.	SUBDIVISION NAME	VOL.	PAGE
	CONCORD TOWNSHIP		OHIO
LOT, TRACT			

ALL BOUNDARY DATA SHOWN WAS OBTAINED FROM (DEEDS, RECORDED SUBDIVISION PLAT OR OTHER PUBLIC RECORDS), LOCATIONS AS SHOWN OF ADJACENT WELLS AND SEPTIC TANKS OBTAINED FROM LAKE COUNTY HEALTH DEPARTMENT.

WATER VALVE (GAS) --- ⑥
DIRECTION OF
SURFACE DRAINAGE
↓


SANITARY MANHOLE --- ⑦
PROPOSED CONTOURS ---
EXIST. ELEV. → 100.0
100.0 → PROP. ELEV.

NO. OF BEDROOMS DIMENSIONS BEARINGS TIE TO NEAREST STREET SUBLOT NO. PARCEL NO. SURROUNDING OWNERS BLDG. DIMENSIONS, FIN. GR. BLDG. TIES FLR. GRADES APRON TYPE WIDTH THICKNESS SIDEWALK TYPE WIDTH THICKNESS CURB/RT TYPE DIA., LENGTH ROCK OUTCROPPINGS	WATER MAIN SIZE, LOCATION SAN, SEWER SIZE % GR. LOC. SAN, MH. CAST. ELEV. IN. ELEV. SAN, CONN. SIZE, LOC. DEPTH STORM SEWER SIZE % GR. LOC. STORM MH. CAST ELEV. INV. ELEV. PAVT TYPE GRADE CURBS GAS LINE LOC. SIZE PRESSURE SEPTIC TANK LOCATION & DUPLICATION AREA WELL LOCATION ISOLATION RADIIUS FROM WELL
--	--


THIS PLAT WAS PREPARED BY ME, AND IS CORRECT TO THE BEST OF MY KNOWLEDGE AND BELIEF.

NAME	SURVEYOR REGISTRATION NO.
------	---------------------------

"AS BUILT" CERTIFICATION
I HEREBY CERTIFY THAT THE CIRCLED GRADES ARE EXIST-
ING GRADES OBTAINED ON THE SITE ON _____
19 ____ AND ARE CORRECT TO THE BEST OF MY ACKNOWLEDGMENT AND BELIEF.

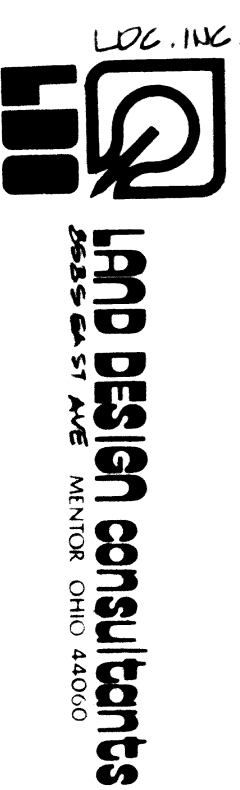

			DRAWING NO.
1	DRAWN BY <i>AK</i>	SCALE <i>NOTED</i>	
2	CHKD.	DATE <i>027, 1987</i>	
3	CREW CHIEF	APPD.	<i>86-161-35</i>

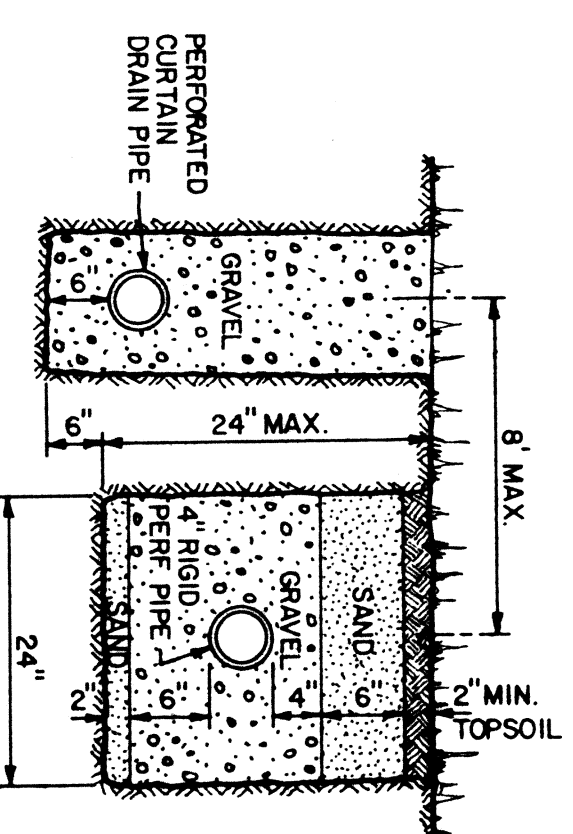

SHEET 2 OF 2

