

for J.W. BETTELEY BLDG. CO.

101 _____ CLIENT OWNER
411 NORTH STATE STREET PAINESVILLE

ADDRESS	STREET	CITY
---------	--------	------

OWNER
PAINESVILLE
CITY

19	EAGLE RIDGE	9 , 48
SUBLOT NO.	SUBDIVISION NAME	VOL. PAGE
5 , 4	CONCORD TWP.	OHIO

REMARKS

ALL BOUNDARY DATA SHOWN WAS OBTAINED FROM (DEEDS, RECORDED SUBDIVISION PLAT OR OTHER PUBLIC RECORDS), LOCATIONS AS SHOWN OF ADJACENT WELLS AND SEPTIC TANKS OBTAINED FROM LAKE COUNTY HEALTH DEPARTMENT.

LEGEND

SANITARY MANHOLE ———— 
 PROPOSED CONTOURS ————
 EXIST. ELEV. → 100.0
 100.0 → PROP. ELEV.

WATER VALVE (GAS) ———— 
 DIRECTION OF
 SURFACE DRAINAGE


CHECK LIST

NO. OF BEDROOMS
DIMENSIONS
BEARINGS
TIE TO NEAREST STREET
SUBLOT NO. PARCEL NO.
SURROUNDING OWNERS
BLDG. DIMENSIONS FIN. GR.
BLDG. TIES FLR. GRADS
ARCON TYPE WIDTH THICKNESS
SIDEWALK TYPE WIDTH THICKNESS
CULVERT TYPE DIA. LENGTH
ROCK OUTCROPPINGS

WATER MAIN SIZE, LOCATION
SAN, SEWER SIZE % GR. LOC.
SAN, MN. CAST. ELEV. IN. ELEV.
SAN, CONN. SIZE, LOC. DEPTH
STORM SEWER SIZE % GR. LOC.
STORM MN. CAST ELEV. INV. ELEV.
PAVT TYPE GRADE CURBS
GAS LINE LOC. SIZE PRESSURE
SEPTIC TANK LOCATION &
DUPLICATION AREA
WELL LOCATION
ISOLATION RADIIUS FROM WELL

DESIGN CERTIFICATION

THIS PLAT WAS PREPARED BY ME, AND IS CORRECT TO THE
BEST OF MY KNOWLEDGE AND BELIEF.


NAME	SURVEYOR REGISTRATION NO.
------	---------------------------

"AS BUILT" CERTIFICATION

I HEREBY CERTIFY THAT THE CIRCLED GRADES ARE EXISTING GRADES OBTAINED ON THE SITE ON _____ 19____ AND ARE CORRECT TO THE BEST OF MY KNOWLEDGE AND BELIEF.




		DRAWING NO.
1	DRAWN BY	SCALE 1"=30'
2	CHKD.	DATE 9/87
3	CREW CHIEF	APPD.

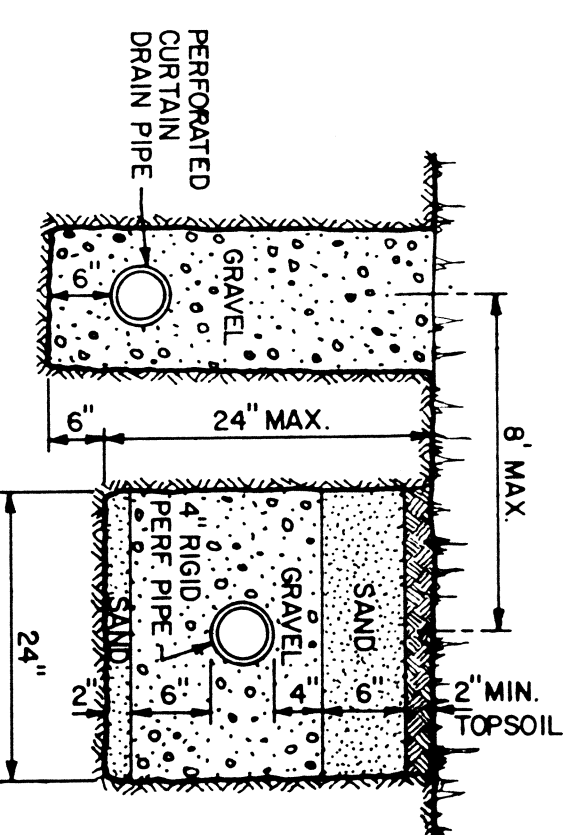



TRENCH DETAIL

SHEET 2 OF 2

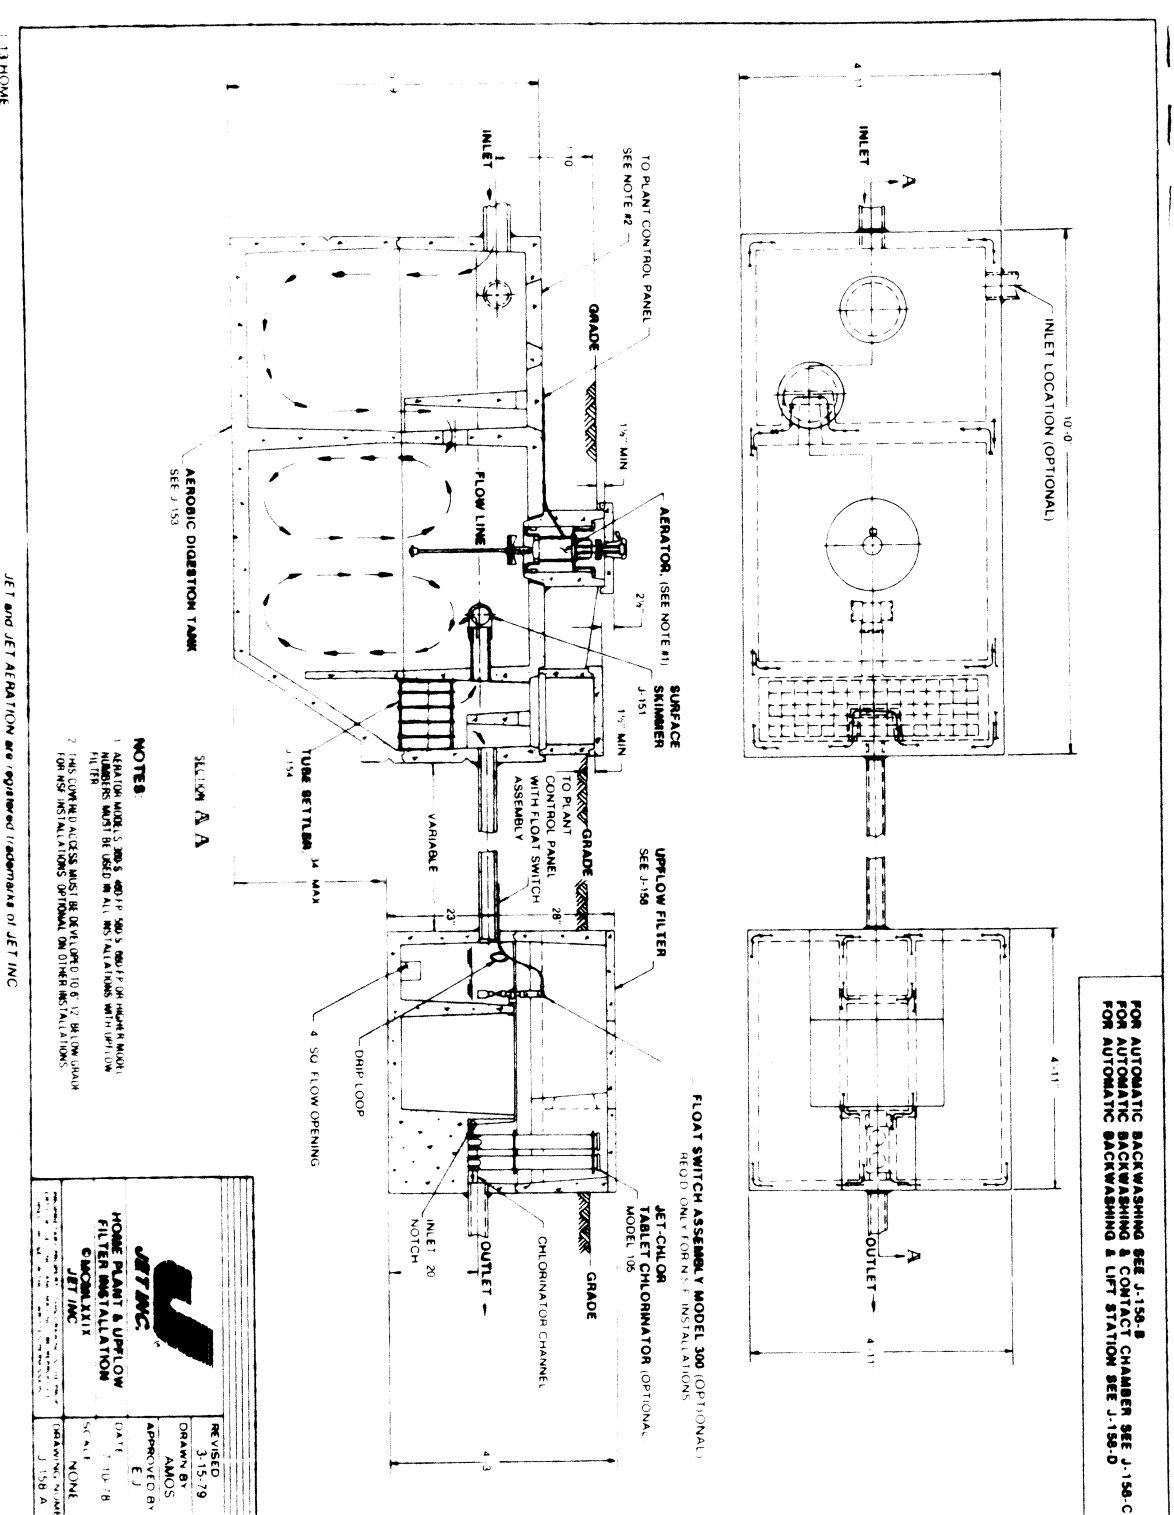

SUBSURFACE SAND FILTERS

SECTION A-A

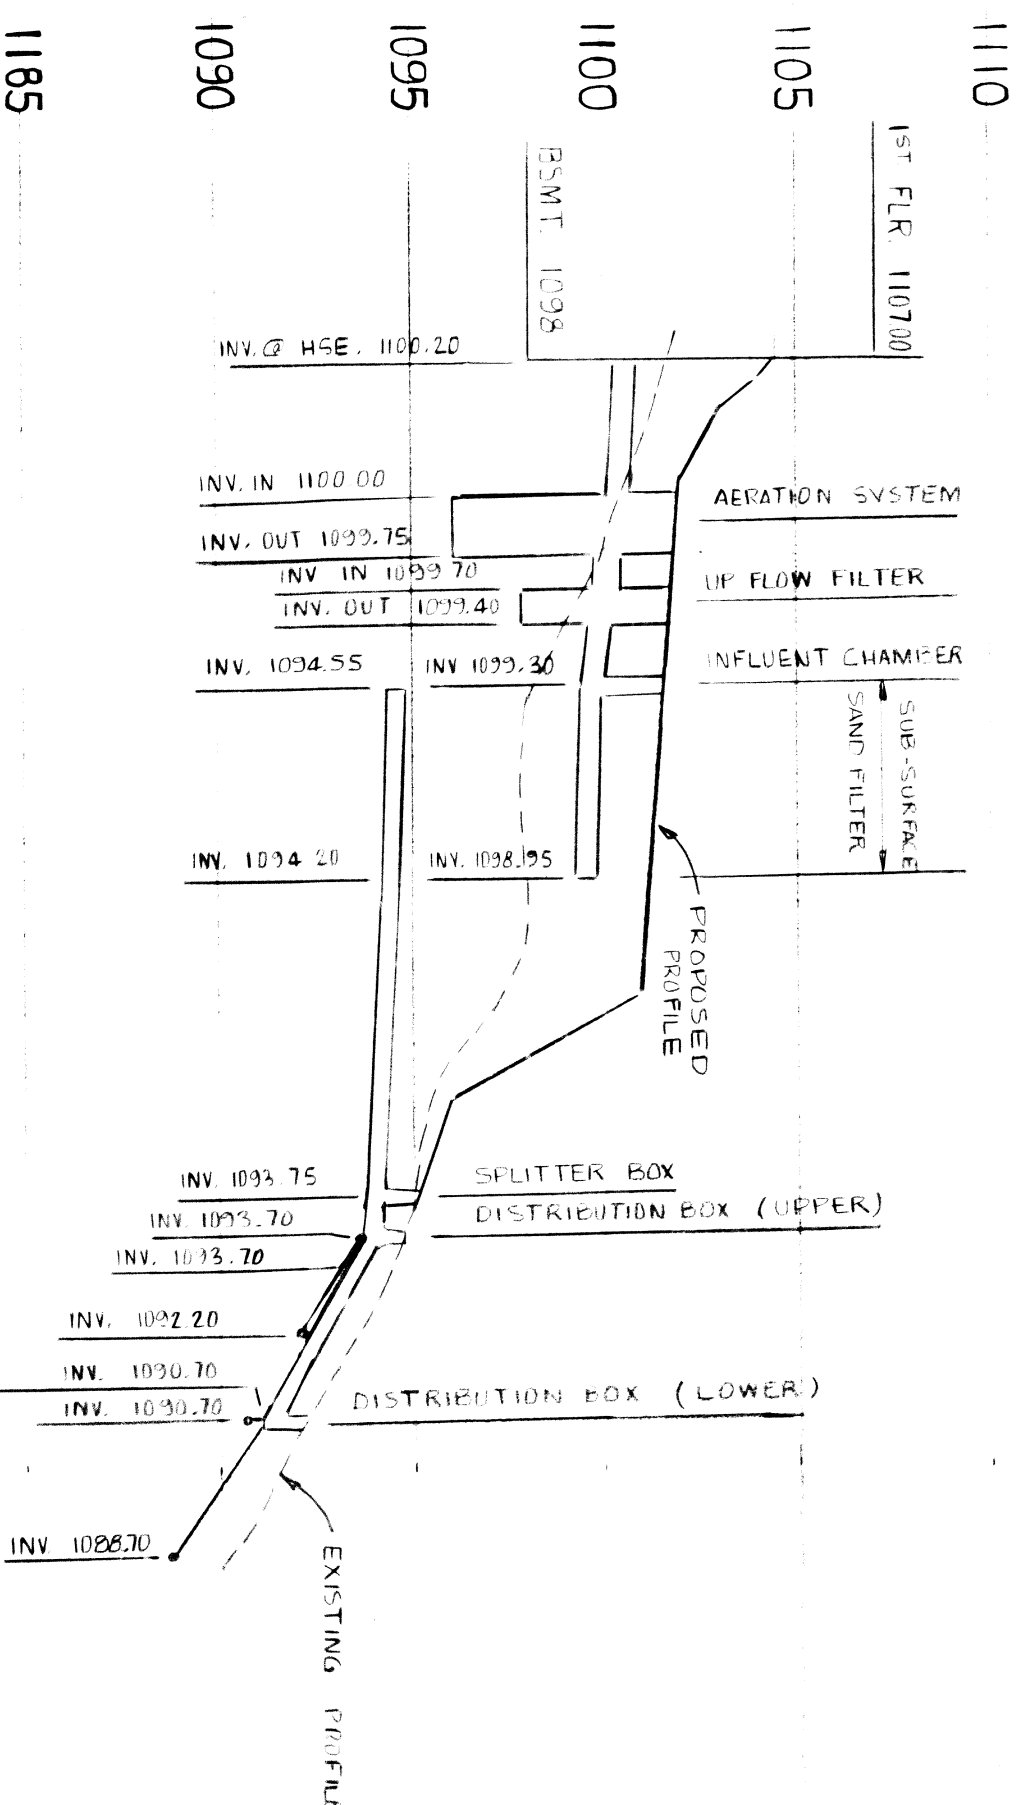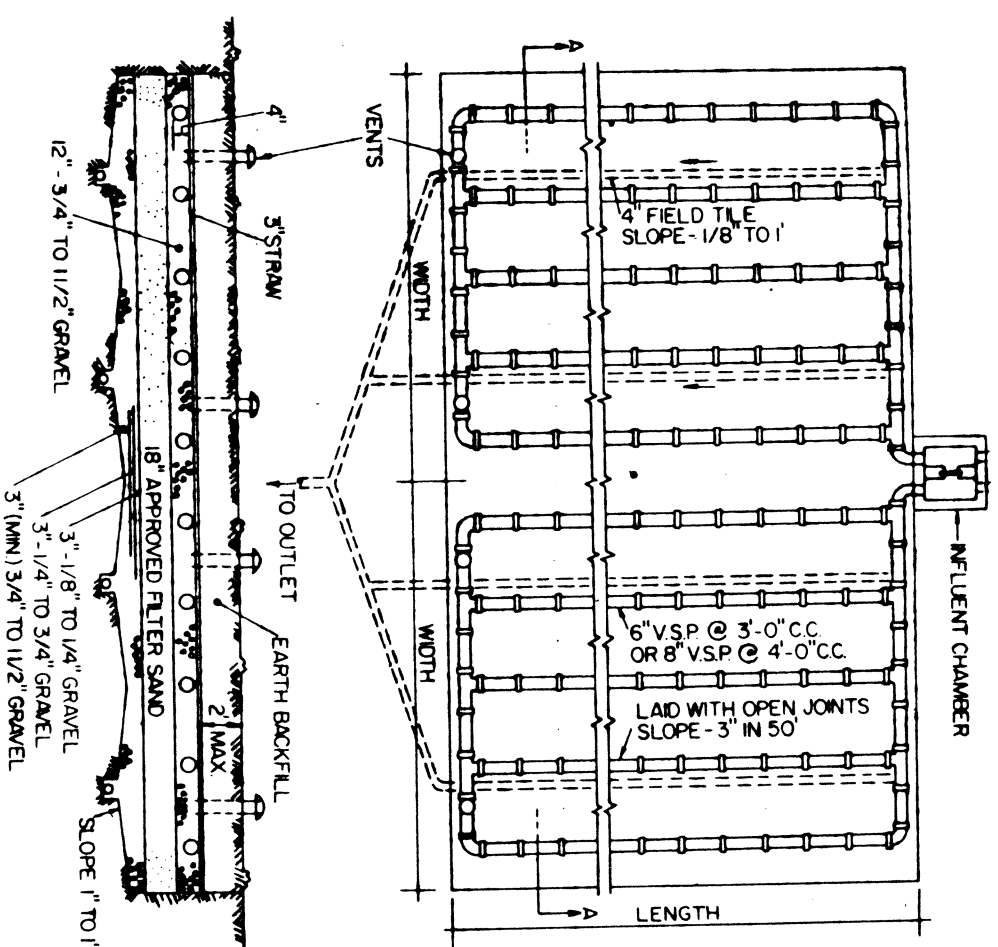

HYDRAULIC PROFILE

SCALE: HORIZ. 1"=30'
VERT. 1"=5'