

SITE PLAN

CONCORD TOWNSHIP LAKE COUNTY, OHIO

for: GARY JUDD OWNER

7223 S. GALAHAD PAINESVILLE 44077

ADDRESS CITY ZIP

SUBDIVISION NAME LOT 10 TRACT 13
VOL. NO. PAGE 13
SHEET 13

LEGEND

SANITARY MANHOLE
STORM MANHOLE
INLET OR CATCH BASIN
HYDRANT
EXISTING CONTOURS
PROPOSED CONTOURS
EXIST. ELEV. 100.0
PROF. ELEV. 100.0

REMARKS

ALL BOUNDARY DATA SHOWN WAS OBTAINED FROM (DEEDS, RECORDED SUBDIVISION PLAT OR OTHER PUBLIC RECORDS)
LOCATIONS AS SHOWN OF ADJACENT WELLS AND SEPTIC TANKS OBTAINED FROM LAKE COUNTY HEALTH DEPARTMENT

DESIGN CERTIFICATION

THIS PLAT WAS PREPARED BY ME, AND IS CORRECT TO THE BEST OF MY KNOWLEDGE AND BELIEF.

NAME SURVEYOR REGISTRATION NO.

CHECK LIST

NO. OF BEDROOMS
DIMENSIONS
BEARINGS
TIE TO NEAREST STREET
SUBLOT NO. PARCEL NO.
SURROUNDING OWNERS
BLDG. DIMENSIONS FIN. GR.
BLDG. TYPE P.L.N. GRADES
APPROX. TYPE WIDTH THICKNESS
SEPTIC TANK LOCATION & DIMENSIONS
WELL LOCATION
ROCK OUTCROPPINGS

PLAN PREPARED BY:

DEBEVEC • SALO & ASSOCIATES, INC.

126 E. ERIE ST. PAINESVILLE, OHIO

NO.	DATE	BY
1		
2		
3		
4		
5		

"AS BUILT" CERTIFICATION


I, HEREBY CERTIFY THAT THE CIRCLED GRADES ARE EXISTING FINISH GRADES CHECKED IN THE FIELD ON 19
AND ARE CORRECT TO THE BEST OF MY KNOWLEDGE AND BELIEF.

REGISTERED SURVEYOR REG. NO.


3-11-86

CHECKED BY: [Signature]
DATE: 3-11-86
Lake County Planning Comm.
Lake County Blg. Dept. [Signature]

6426

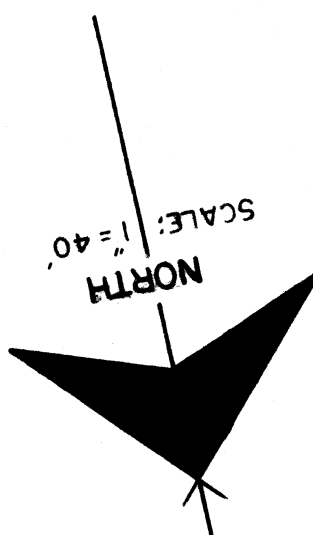

SCALE: 1" = 40'

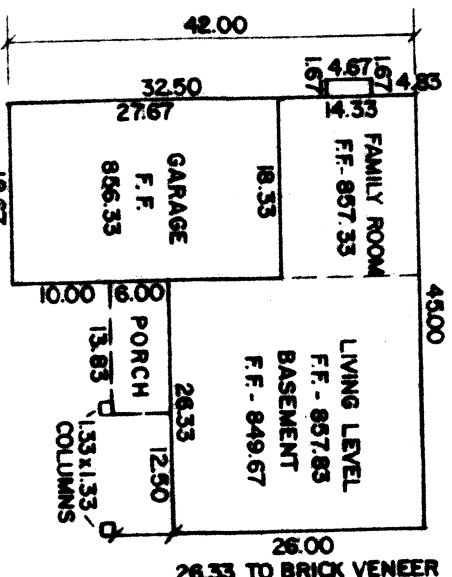

N. 79° 52' E. 370.01'

S. 77° 53' 08" E. 359.51'

