


TOM LONDON
BEING PART OF LOT 19, TOWNSHIP OF
CONCORD, COUNTY OF LAKE, STATE
OF OHIO.

LOW YIELD WATER
FIXTURES REQUIRED
ON ALL:
Shower Head
Toilet


- A. To be brought to finished grade
- 1. Septic tank manhole covers
- 2. Splitter box cover
- 3. Distribution box cover
- B. No floor drains or downspouts
to be discharged into septic tanks
- C. All wastewater to be discharged into
septic tanks

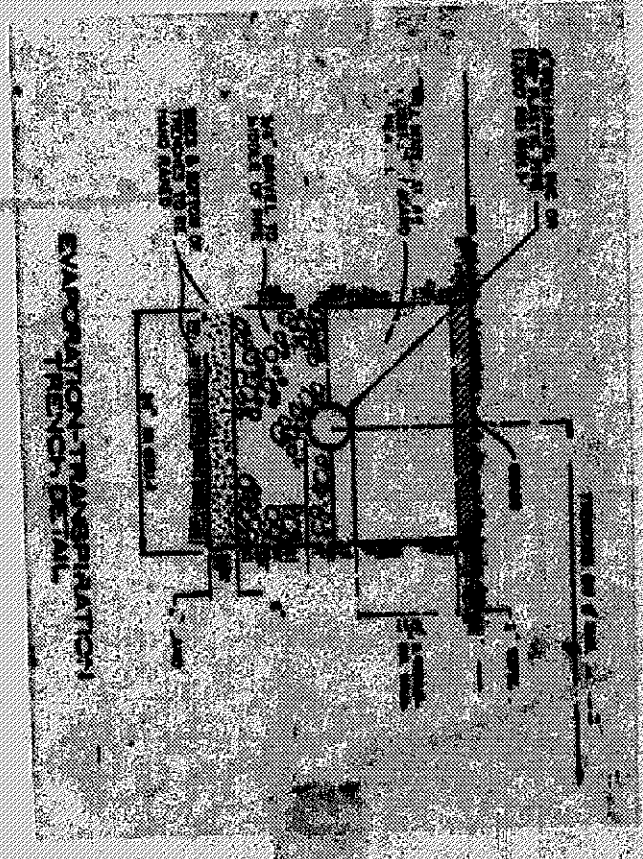

SEWAGE DISPOSAL PERMIT MUST BE
OBTAINED BY A LAKE COUNTY LICENSED
INSTALLER BEFORE INSTALLATION IS
STARTED.

Reviewed and Accepted
LAKE COUNTY GENERAL HEALTH DISTRICT
Date: 3-11-92
JOEL LUCKA, E.S., M.P.H.
Health Commissioner


In the undersigned hereby certifies that
this surveying, indicated by 1" contours
and elevations shown herein represent an
actual field survey made by me on 2-25-92
and that the elevations were taken at
appropriate intervals and that as of that
date they existed in indicated lengths.

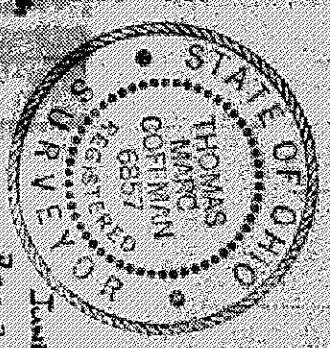


Rev 2-25-92
D.A. 3-10-92

Thomas M. Offenberg
46851

HYDRAULIC PROFILE
VERT 1"=3' HORIZ 1"=30'

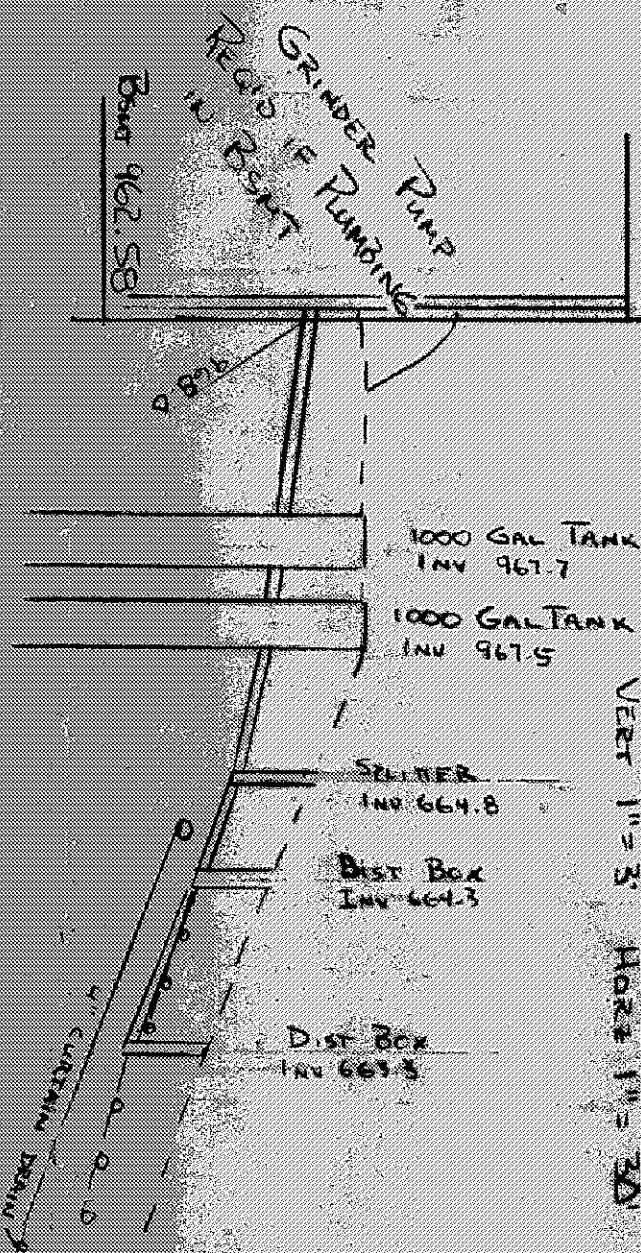

BENCHMARK - 970.00 ASSUMED
TOP OF WELL CASING

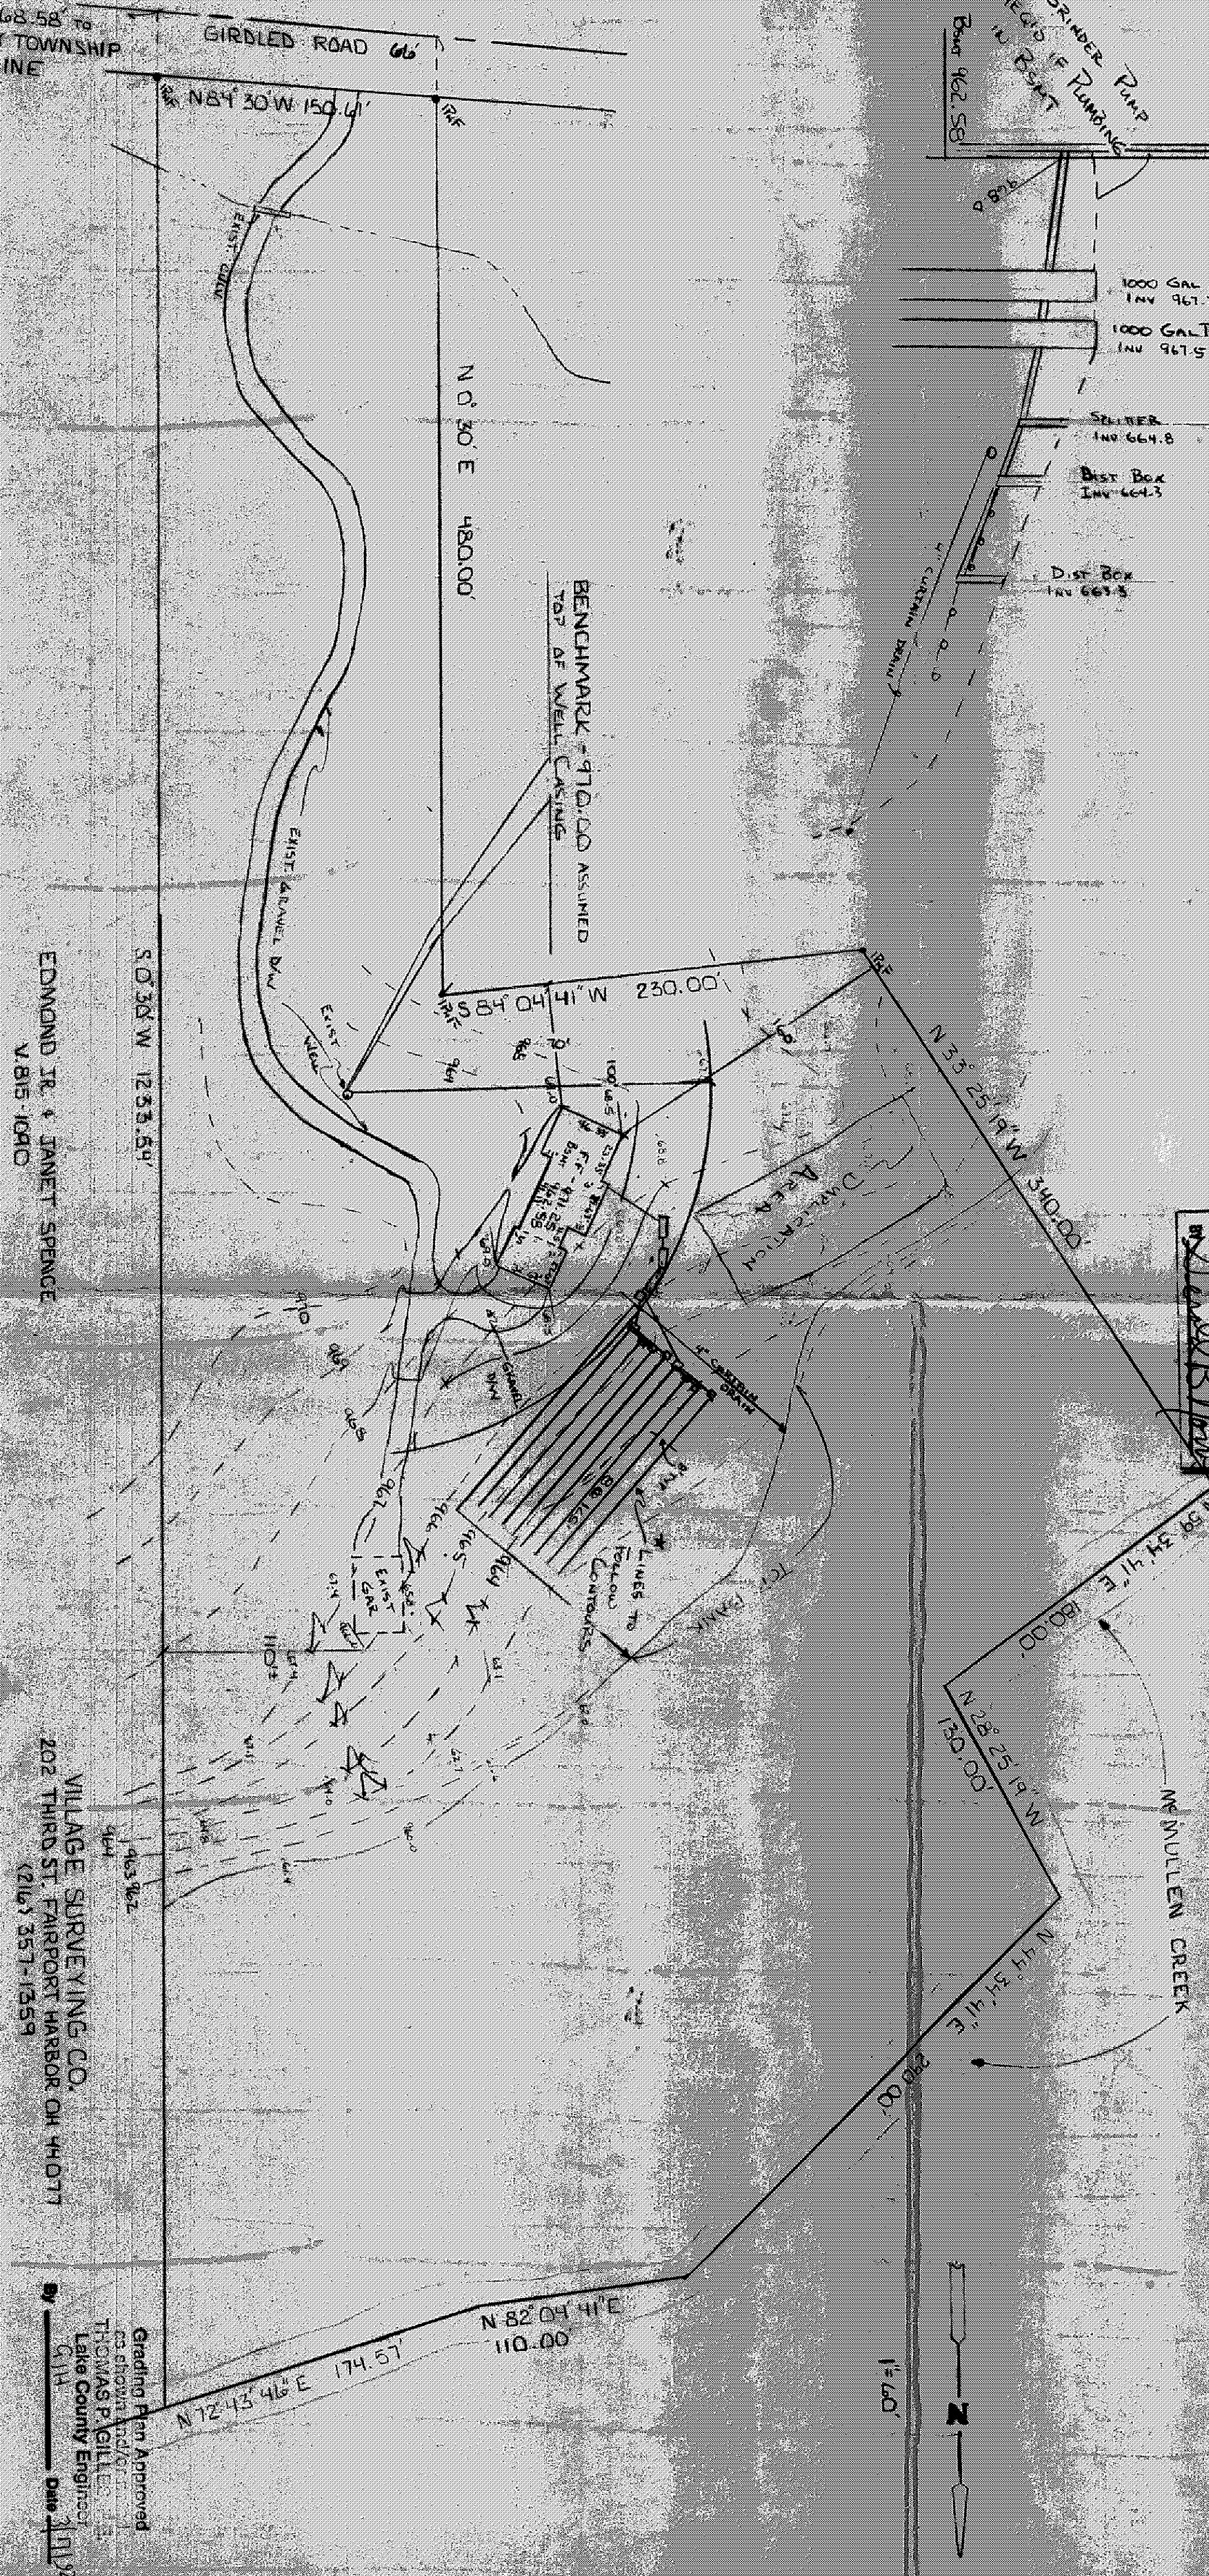

EDMOND IR. & JANET SPENCE
V.B. 1090

VILLAGE SURVEYING CO.
202 THIRD ST. FAIRPORT HARBOR OH 44077
(216) 357-1559

Grading Plan Approved
THOMAS P. GILLES
Lake County Engineer
Date 3/11/92