

SITE PLAN

Calapo Township, Lake County, Ohio

for: Tom Massier

ADDRESS STREET CITY ZIP

Grading Sub.	LOT	TRACT
SUBDIVISION	VOLUME	PAGE
SUBLOT NO.	PERM PARCEL NO.	STREET

LEGEND

SAINTARY MANHOLE	WATER VALVE (GAS)
STORM MANHOLE	WATER METER (GAS)
INLET OR CATCH BASIN	AS BUILT ELEVATION
HYDRANT	INDICATES DIRECTION OF SURFACE DRAINAGE
EXISTING CONTOURS	
PROPOSED CONTOURS	
EXIST. ELEV.	PROP. ELEV.

REMARKS

ALL BOUNDARY DATA SHOWN WAS OBTAINED FROM IDEEDS, RECORDED SUBDIVISION PLAT OR OTHER PUBLIC RECORDS

DESIGN CERTIFICATION

THIS PLAT WAS PREPARED BY ME, AND IS CORRECT TO THE BEST OF MY KNOWLEDGE AND BELIEF.

NAME SURVEYOR REGISTRATION NO.

CHECK LIST

NO. OF BEDROOMS	WATER MAIN SIZE, LOCATION
DRAININGS	SEWER SIZE, % GR. LOC.
SEWERS	SEWER MANHOLE, INV. ELEV.
TO NEAREST STREET	SEWER CONNECTION, SIZE, LOC. DEPTH
SUBLOT NO. PARCEL NO.	STORM SEWER SIZE, % GR. LOC.
SEWAGE DISPOSAL	STORM SEWER MANHOLE, INV. ELEV.
BLDG. DIMENSIONS FIN. OR	PAV'T TYPE GRADE CURBS
BLDG. TIES P.L.N. GRADES	SEWER LINE LOC. SIZE PRESSURE
CLAYPIPE TYPE DIA. LENGTH	SEWER TANK LOCATION & DIMENSIONS
ROCK OUTCROPPINGS	WELL LOCATION
	ISOLATION RADII FROM WELL

PLAN PREPARED BY:

BABCOCK • JONES & ASSOCIATES, INC.

PAINESVILLE, OHIO

NO.	DATE	BY
1	10/18/77	
2		
3		
4		
5		

"AS BUILT" CERTIFICATION

I, HEREBY CERTIFY THAT THE CIRCLED GRADES ARE EXISTING FINISH GRADES CHECKED IN THE FIELD ON 1977, AND ARE CORRECT TO THE BEST OF MY KNOWLEDGE AND BELIEF.

REGISTERED SURVEYOR REG. NO.

1977 - 1978 OF MAINTENANCE BOX -

ELEV. ± 100.00

Reviewed and Accepted
LAKE COUNTY GENERAL HEALTH DISTRICT
Date 9-26-88
JOEL LUGA, R.S., M.P.H.
Health Commissioner
BY [Signature]


Wilderness Area (0.333AC)

#5984

LAKE COUNTY PLANNING COMM. Lake County Bldg. Dept. 100.631

Tom B. Mearns

Grading Plan as shown and/or as shown on the site plan THOMAS P. GILLES, P.E. Lake County Engineer Date 9/18/77

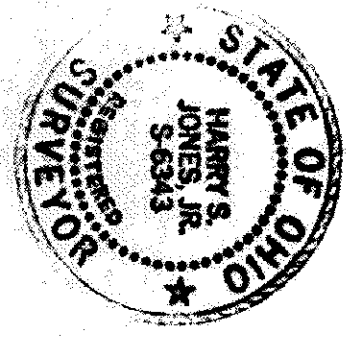


- A. To be brought to finished grade
- 1. Septic tank manhole covers
- 2. Splitter box cover
- 3. Distribution box cover
- B. No footer drains or downspouts to be discharged into septic tanks
- C. All waste water to be discharged into septic tanks

LOW YIELD WATER FIXTURES REQUIRED ON ALL: Toilet Shower Head

SEWAGE DISPOSAL PERMIT MUST BE OBTAINED BY A LAKE COUNTY LICENSED INSTALLER BEFORE INSTALLATION IS STARTED.

HYDRAULIC PROFILE SCALE: HORIZ. 1"=30' VERT. 1"=5'

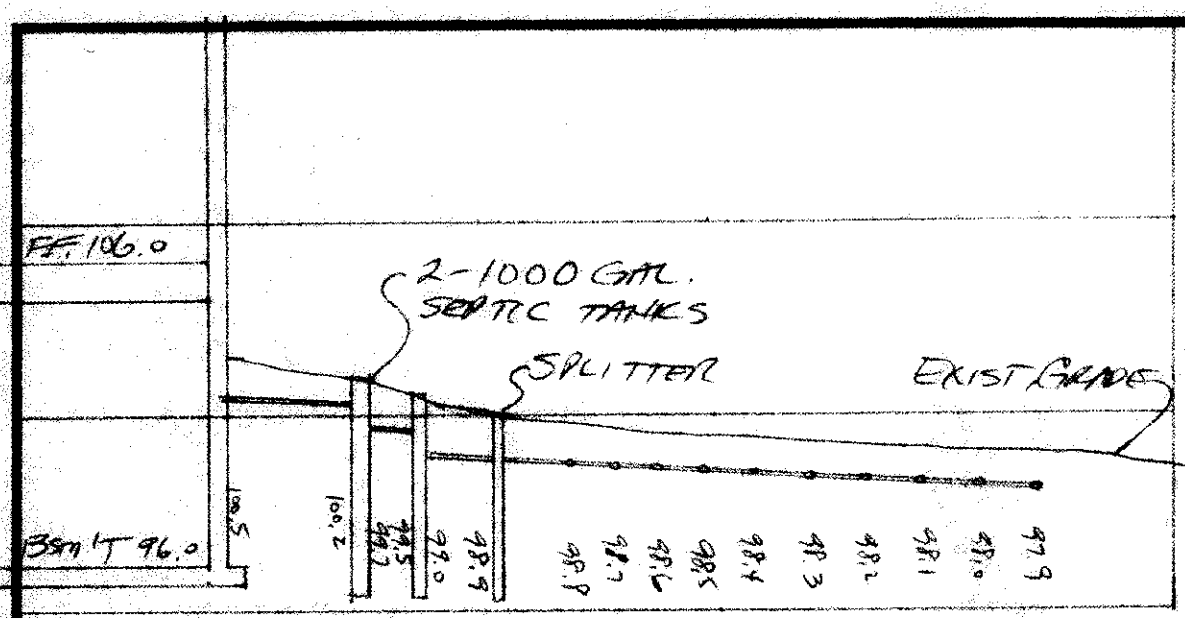

GRAND RIDGE PONTE DR-601