

SUBJECT TO APPROVAL BY:


☐	Lake County Sanitary Eng.
☒	Lake County Eng. Dept.
☐	Lake County Planning Comm.
☒	Lake County Bldg. Dept.

5360

421.03
N. 50° 48' 43" E.

I CERTIFY THAT THIS PLAS
WAS PREPARED BY ME AND
IS CORRECT TO THE BEST OF
MY KNOWLEDGE AND BELIEF.

REG. SURVEYOR NO. 6356
JOHN C. SKAMIECZNY
7739 WILDMOUNT DR.
PRINCEVILLE, OHIO 44071
PN 352-7742

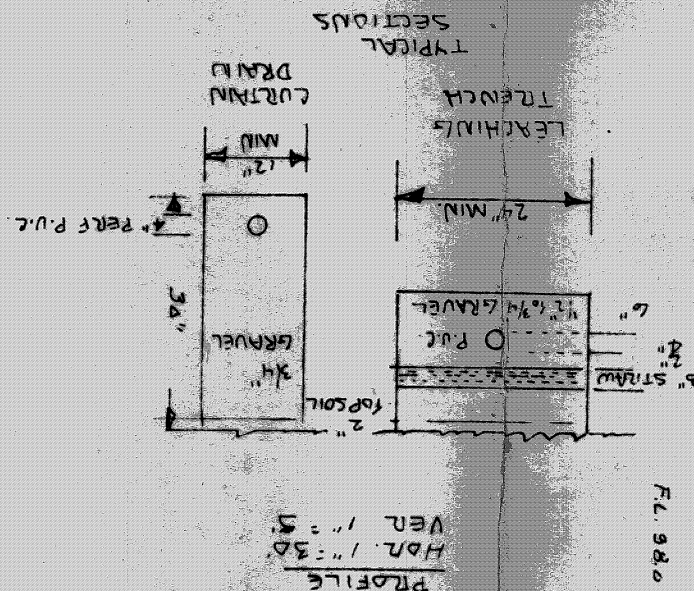

LOW YIELD WATER
FIXTURES REQUIRED
ON ALL:
Shower Head
Toilet

Grading Plan Approved
as shown and/or noted
THOMAS P. GILLES, P.E.
Lake County Engineer

SEWAGE DISPOSAL PERMIT MUST BE
OBTAINED BY A LAKE COUNTY LICENSED
INSTALLER BEFORE INSTALLATION
STARTED

- A. To be brought to finished grade
1. Septic latrine pit covers
2. Splitter box broken
3. Distribution box cover
4. Vent Pipes
- B. No footer drains or downpipes
to be discharged into septic tanks
C. All waste water to be discharged into
septic tanks

BY Joel Lucia
Health Commissioner
99-401 LUCIA, R. S. M. P. H.
Date 10-8-86
LAKE COUNTY GENERAL HEALTH DISTRICT
Reviewed and Accepted 288
M.M. 40. 40. 40.

STEPPED
SLOPE
1:2

N. 38° 24' 04" W.
145.01'

TOP OF
BANK

5/8
VACANT

N. 50° 48' 43" E
719.03'

BEACHMANAK
HOT STEAM OF H₂O.
ASSUME ELU 100.00'

GRAND RIDGE POINT DRIVE '60'