


Species	Lb. / 1000sqft	Per Acre
Oats	3	4 bushel
Tall Fescue Annual Ryegrass	1	40 lb.
Perennial Ryegrass Annual Ryegrass	1	40 lb.
Tall Fescue Annual Ryegrass	1	40 lb.
Rye	1	2 bushel
Tall Fescue Annual Ryegrass	1	40 lb.
Wheat	1	40 lb.
Tall Fescue Annual Ryegrass	1	40 lb.
Perennial Ryegrass Annual Ryegrass	1	40 lb.
Tall Fescue Annual Ryegrass	1	40 lb.


Seeds may be substituted.

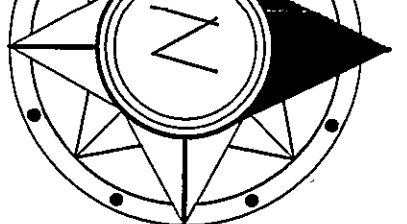


GRAPHIC SCALE



50' x 20' x 12" Ht. STONE CURB AND GUTTER TO PREVENT TRACKING SEDIMENT OFF SITE DURING CONSTRUCTION.

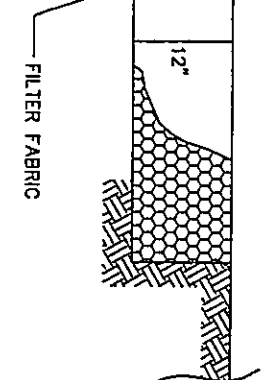


ACCESS DRIVE
SCALE
DECEMBER 18, 1997

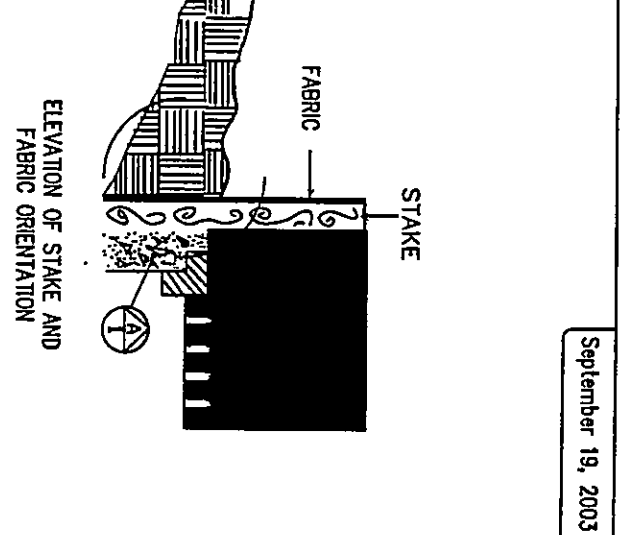

HERE THE
REATER
S (NOT
NOT
DOH AS
T FENCE DROP INLET PROTECTION DETAIL

Hemingway Lane 60'

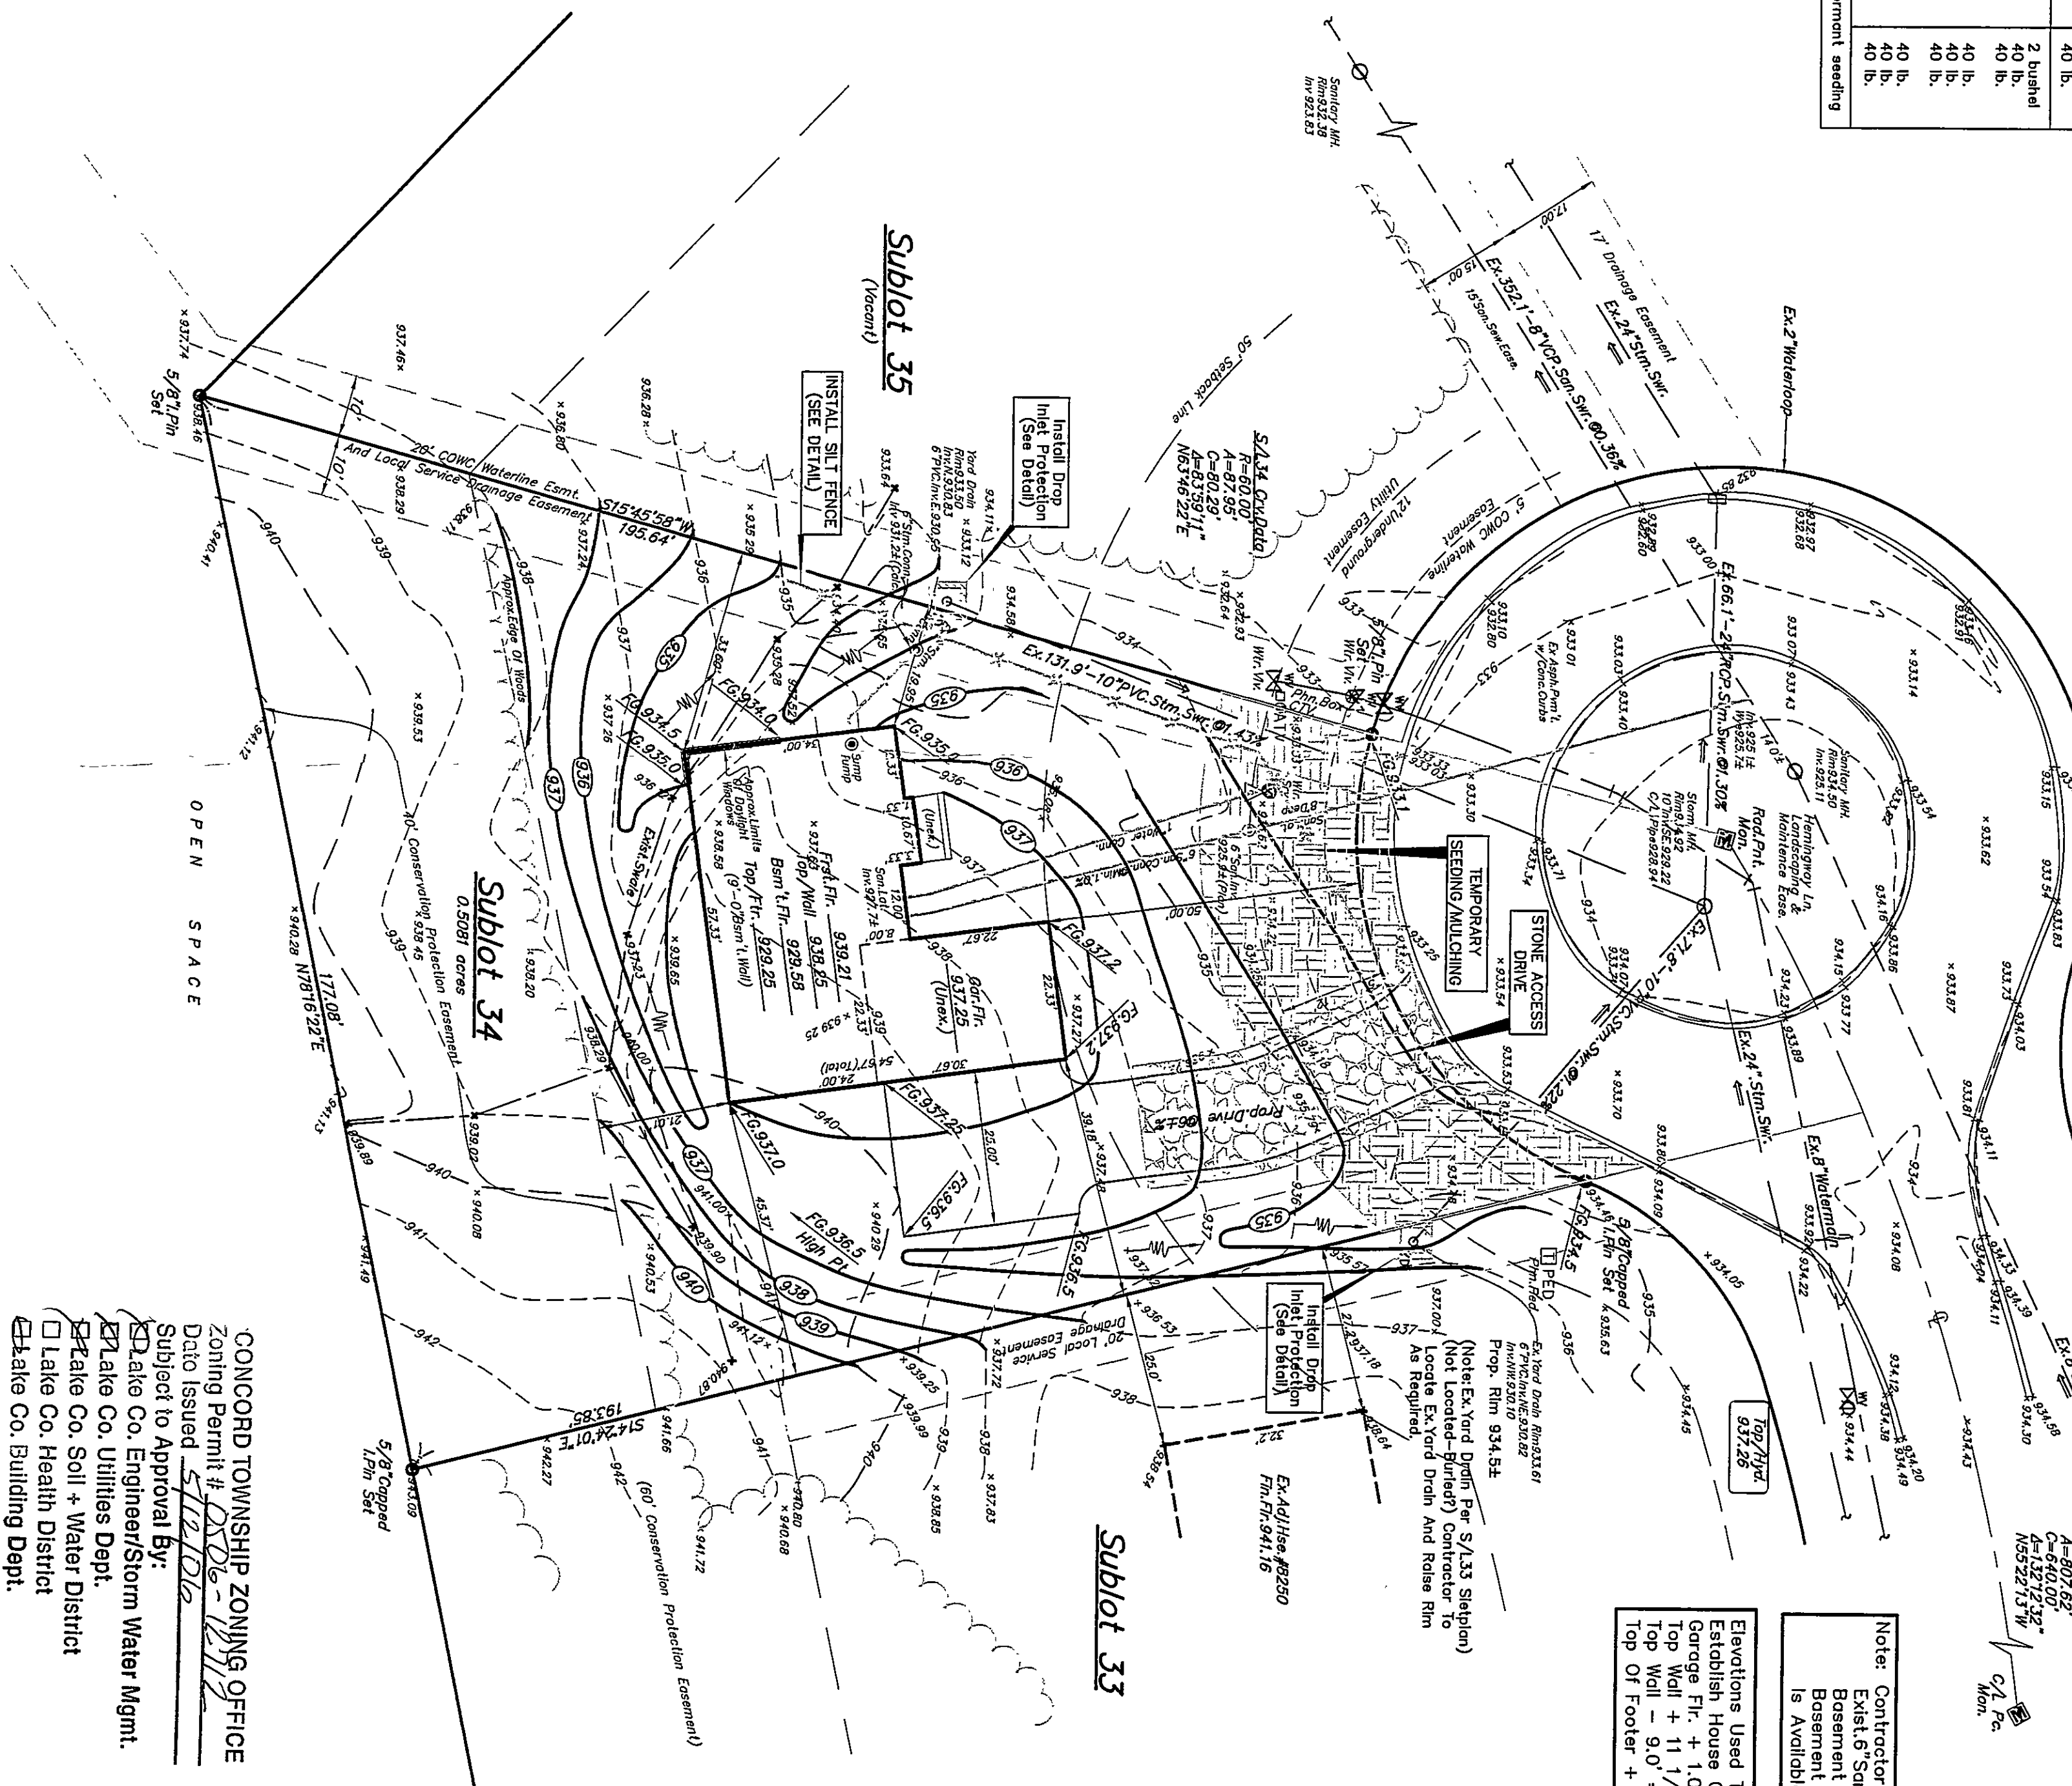

EXISTING UNDERGROUND UTILITIES NOTE:

THE SIZE AND LOCATION, BOTH HORIZONTAL AND VERTICAL OF THE UNDERGROUND UTILITIES SHOWN HEREON, HAVE BEEN OBTAINED BY A SEARCH OF AVAILABLE RECORDS. VERIFICATION BY FIELD OBSERVATION HAS BEEN CONDUCTED WHERE PRACTICAL. HOWEVER, POLARIS ENGINEERING & SURVEYING, INC. DOES NOT GUARANTEE THE COMPLETENESS NOR ACCURACY THEREOF.



2 WORKING DAYS
BEFORE YOU DIG



CALL TOLL FREE 800-362-2764

DHID UTILITIES PROTECTION SERVICE

CONCORD TOWNSHIP ZONING OFFICE
Zoning Permit # 0806-12112
Date Issued 5/12/06
Subject to Approval By:
☒ Lake Co. Engineer/Storm Water Mgmt.
☒ Lake Co. Utilities Dept.
☒ Lake Co. Soil + Water District
☒ Lake Co. Health District
☒ Lake Co. Building Dept.

Prepared For:
B.R. Knez Construction, Inc.
3375 Blackmore Road
Perry Township, Ohio 44081
(440)259-0087
The 'Moley' Residence

Note: Contractor To Verify
Exist. 6" San. Conn. P
Basement Excavation
Is Available.

Elevations Used To
Establish House Grades:
Garage Flr. + 1.0' = Top W
Top Wall + 11 1/2" (0.96)
Top Wall - 9.0' = Top Of
Top Of Footer + 0.33' =