


The specified erosion and sediment control standards are the general guidelines and shall not limit the right of the county to impose, at any time, additional, more stringent requirements. Nor shall the standards limit the right of the county to waive, in writing, individual requirements.

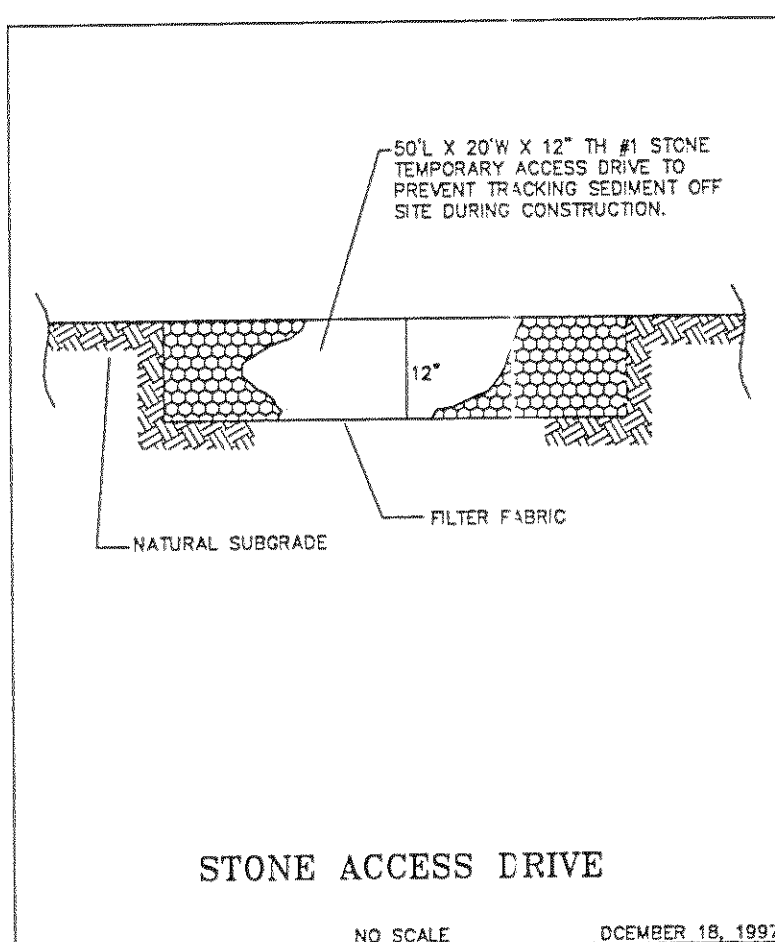

97
Hemingway Lane 60'

CONCORD TOWNSHIP ZONING OFFICE
Zoning Permit # 0505-12158
Date Issued 5/5/05
Subject to Approval By:
☒ Lake Co. Engineer/Storm Water Mgmt.
☒ Lake Co. Utilities Dept.
☒ Lake Co. Soil & Water District
☒ Lake Co. Health District
☒ Lake Co. Building Dept.


EXISTING UNDERGROUND UTILITIES NOTE:
THE SIZE AND LOCATION, BOTH HORIZONTAL AND VERTICAL
OF THE UNDERGROUND UTILITIES SHOWN HEREON, HAVE BEEN
OBTAINED BY A SEARCH OF AVAILABLE RECORDS. VERIFICATION
BY FIELD OBSERVATION HAS BEEN CONDUCTED WHERE PRACTICAL.
HOWEVER, POLARIS ENGINEERING & SURVEYING, INC. DOES NOT
GUARANTEE THE COMPLETENESS NOR ACCURACY THEREOF.




2 WORKING DAYS
BEFORE YOU DIG



CALL TOLL FREE 800-362-2764
OHIO UTILITIES PROTECTION SERVICE

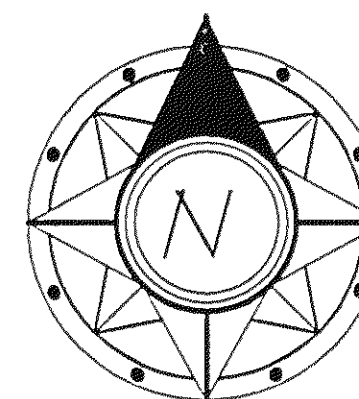

GRAPHIC SCALE

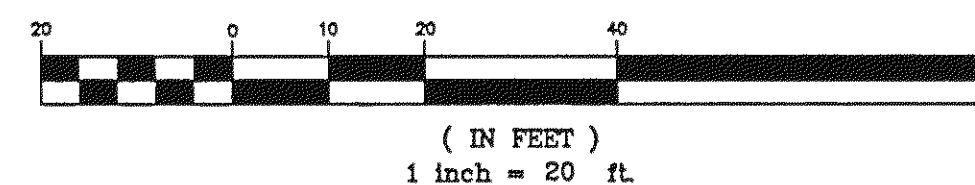

ESTIMATED IMPERVIOUS AREA
HOUSE: 0.06Ac.
DRIVE: 0.04Ac.
TOTAL: 0.10Ac.

House Summary

3-Car Side Entry, Right Hand
With Basement
Str. Add. #8299 Hemmingway Lane
-See Architect Plans For
Complete House Dimensions.
-Utility Connections Per Plan;
Contractor To Verify Location
And Depth Of All Laterals.


NOTE: HOUSE DOWNSPOUTS TO
BE TIED INTO EXISTING
STORM SYSTEM.

NOTE: SEE ARCHITECTURAL PLANS FOR
DOWNSPOUT LOCATIONS.

I, THE UNDERSIGNED, HEREBY CERTIFY THAT THIS TOPOGRAPHY, INDICATED BY 6", 1' OR 2' CONTOURS, AND ELEVATIONS SHOWN HEREON, REPRESENT AN ACTUAL FIELD SURVEY MADE BY ME ON THE 29th DAY OF APRIL, 2005, AND THAT THE ELEVATIONS WERE TAKEN AT APPROPRIATE INTERVALS AND THAT AS OF THAT DATE, THEY EXISTED AS INDICATED HEREON.

Dustin R. Keeney
Dustin R. Keeney, P.E.65515

Site & Grade Hse., 5-3-05 G.S.V.

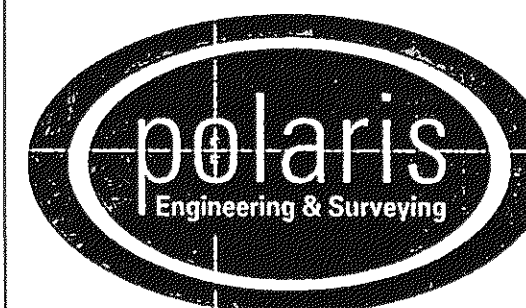


POLARIS ENGINEERING & SURVEYING, INC.
34600 CHARDON ROAD - SUITE D
WILLOUGHBY HILLS, OHIO 44094
(440) 944-4433 (440) 944-3722 (Fax)
www.polaris-es.com

THIS PLAN WAS PREPARED BY ME, AND IS CORRECT TO THE BEST OF MY KNOWLEDGE AND BELIEF.

NAME Devoti R. Keene

5/3/05
DATE

B.M. = T.B.M Set On Top Of Hydrant
 Located Opposite S/L48;
 Elevation 965.51

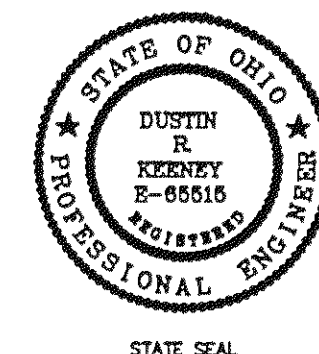

I HEREBY CERTIFY THAT THE CIRCLED INFORMATION IS EXISTING AS OBTAINED ON THE SITE _____ AND IS CORRECT TO THE BEST OF MY KNOWLEDGE AND BELIEF.

NAME _____ DATE _____

CONTRACT No.
05750

SUBLOT 50
Holden Ridge Ph.2
(Formerly Wellesley Chase Subdivision No.2.)
Concord Twp., Lake County, Ohio

DATE: 5/3/05

SCALE: HOR. 1"=20'

VERT. _____

FILENAME: subplot50.dwg

Stormwater Management Plan
Approved as shown and/or noted
JAMES R. GILLS, P.E.
County Drainage Engineer
By: D.S. Date: 05/05/05


	EROSION CONTROL TIMETABLE	September 22, 2003
--	---------------------------	--------------------

[illegible]

** SEEDING INSTALLED FROM MAY 15 - AUG. 15 WILL REQUIRE ADDITIONAL WATERING TO PROMOTE SEED GROWTH. MURCH MAY ALSO BE USED TO HOLD MOISTURE.

[illegible]

STORM & EROSION DETAILS\EROSION CONTROL TIMETABLE

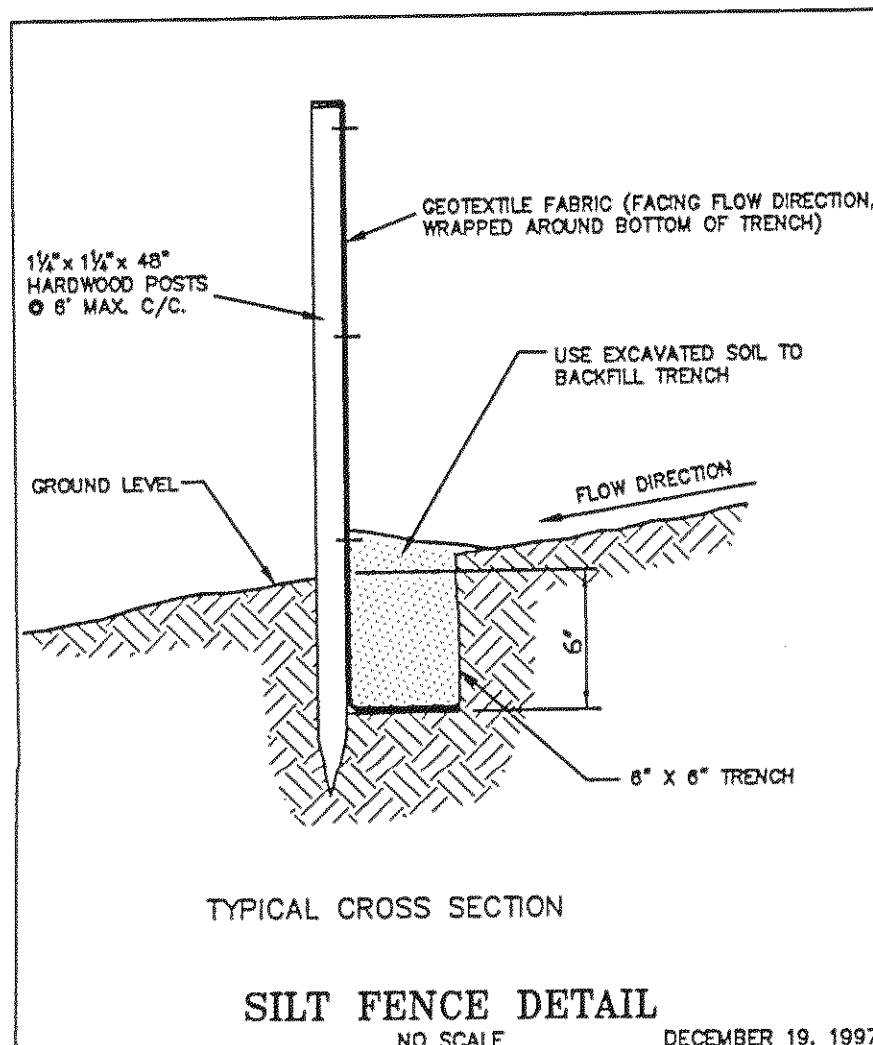

Temporary Sealing Specifications

Seeding Dates	Species	Lb. / 100sqft	Per Acre
March 1 to August 15	Oats	3	4 bushel
	Tall Fescue	1	40 lb.
	Annual Ryegrass	1	40 lb.
	Perennial Ryegrass	1	40 lb.
	Tall Fescue	1	40 lb.
	Annual Ryegrass	1	40 lb.
August 16 to November 1	Rye	1	2 bushel
	Tall Fescue	1	40 lb.
	Annual Ryegrass	1	40 lb.
	Wheat	1	40 lb.
	Tall Fescue	1	40 lb.
	Annual Ryegrass	1	40 lb.
	Perennial Ryegrass	1	40 lb.
	Tall Fescue	1	40 lb.
November 1 to Spring Seeding	Use much only, sodding practices or dormant seeding		40 lb.

Note: other approved seed species may be substituted.

