
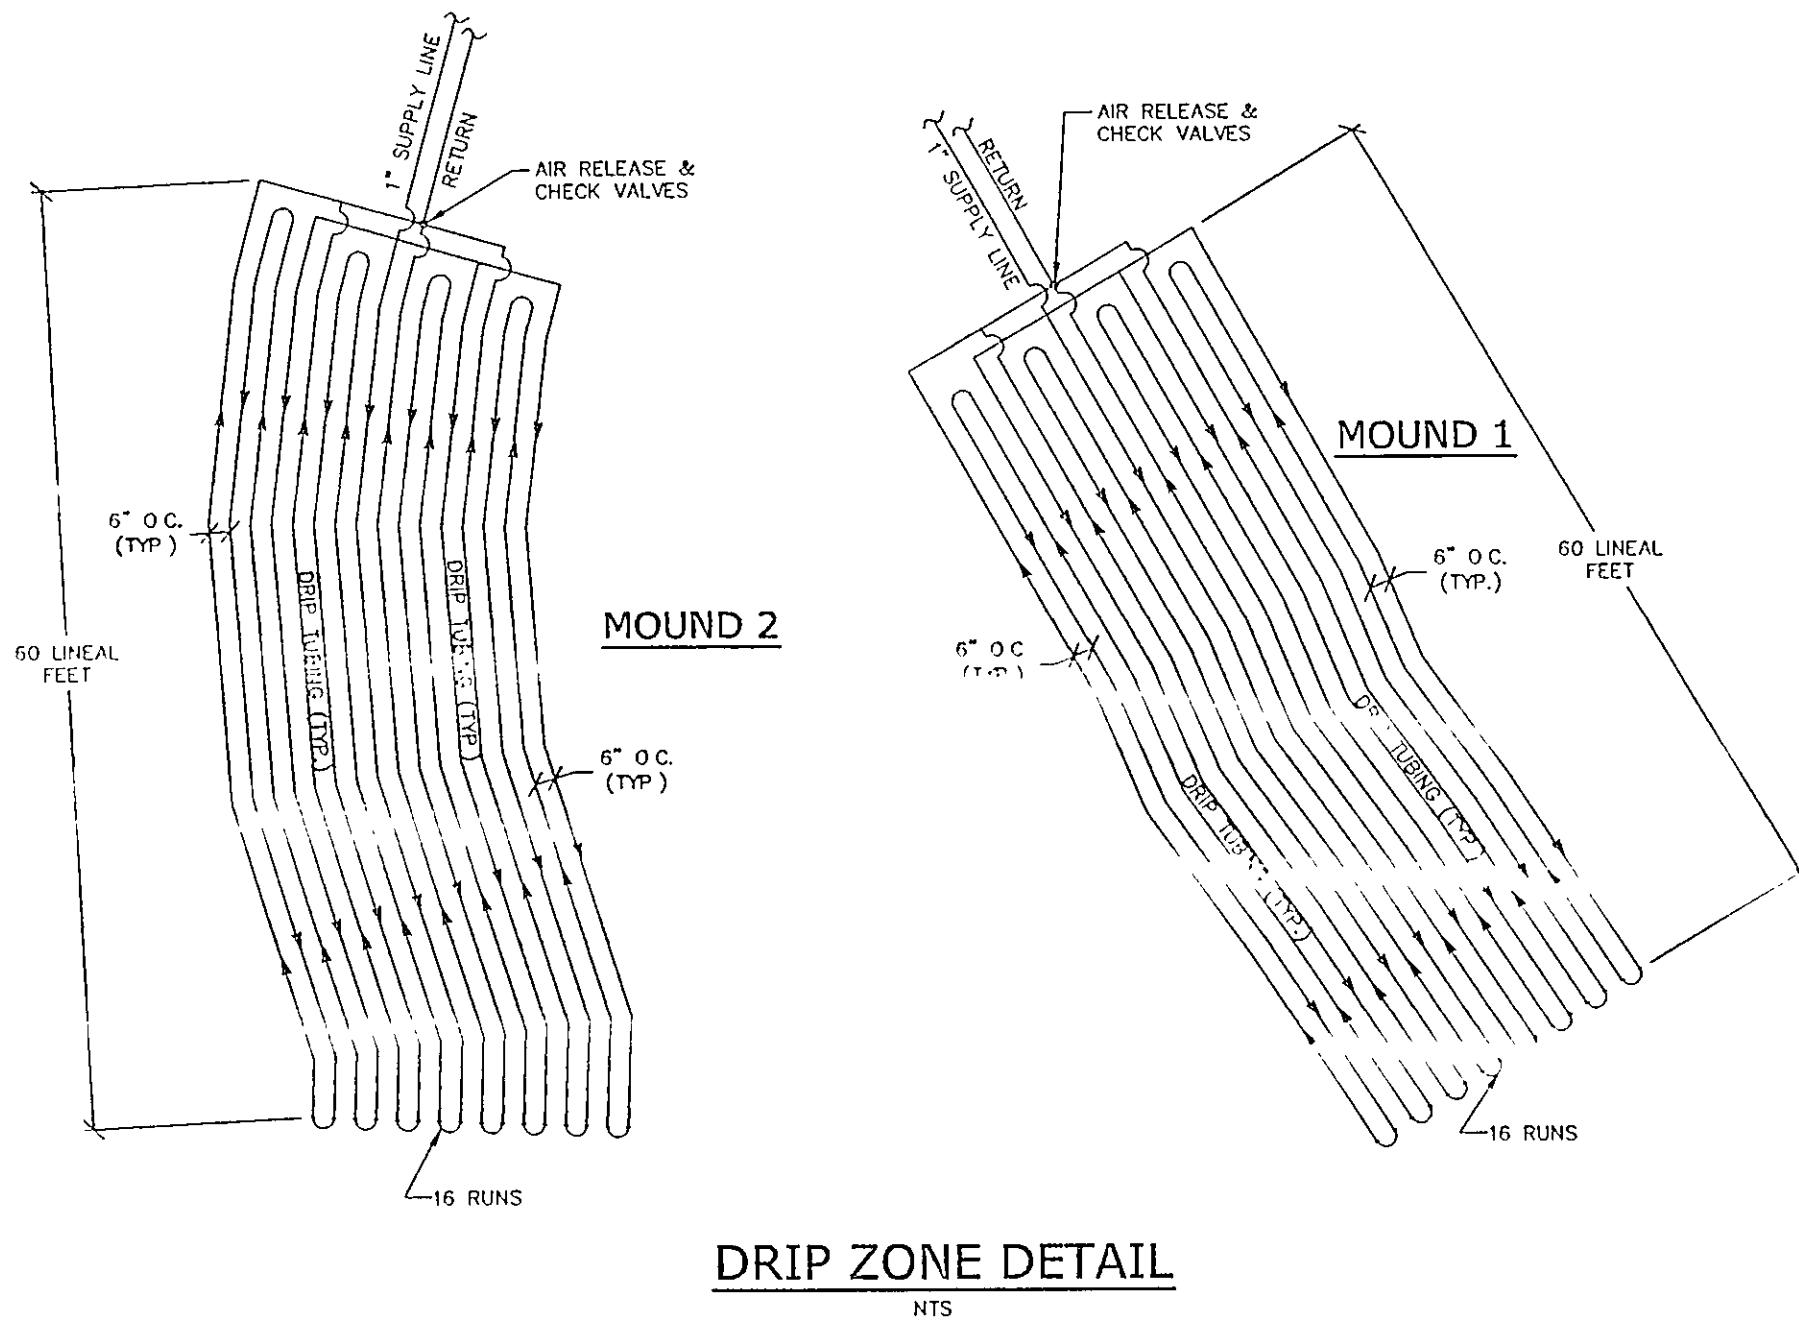
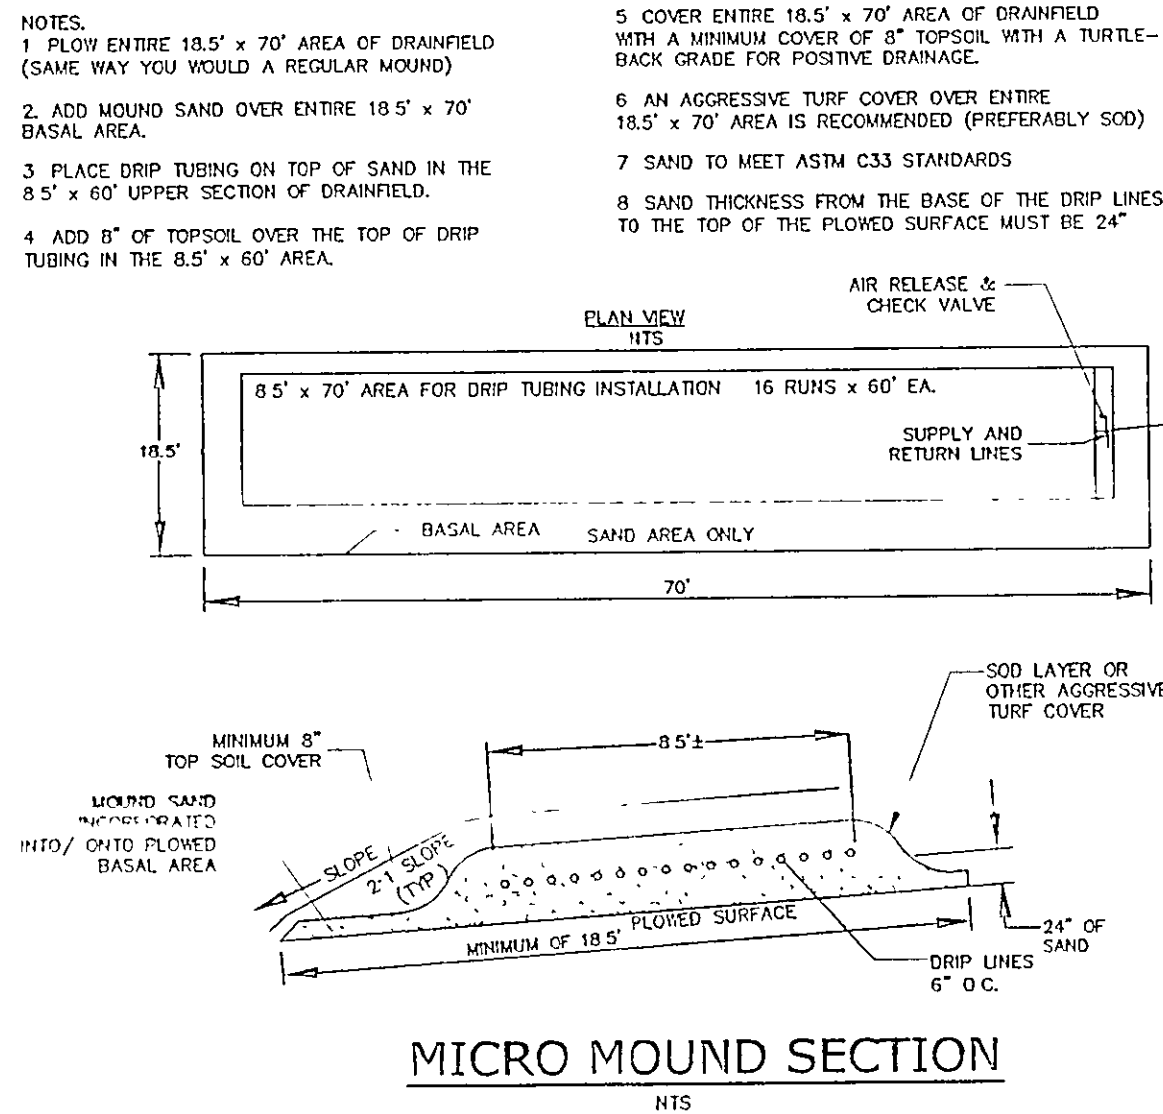


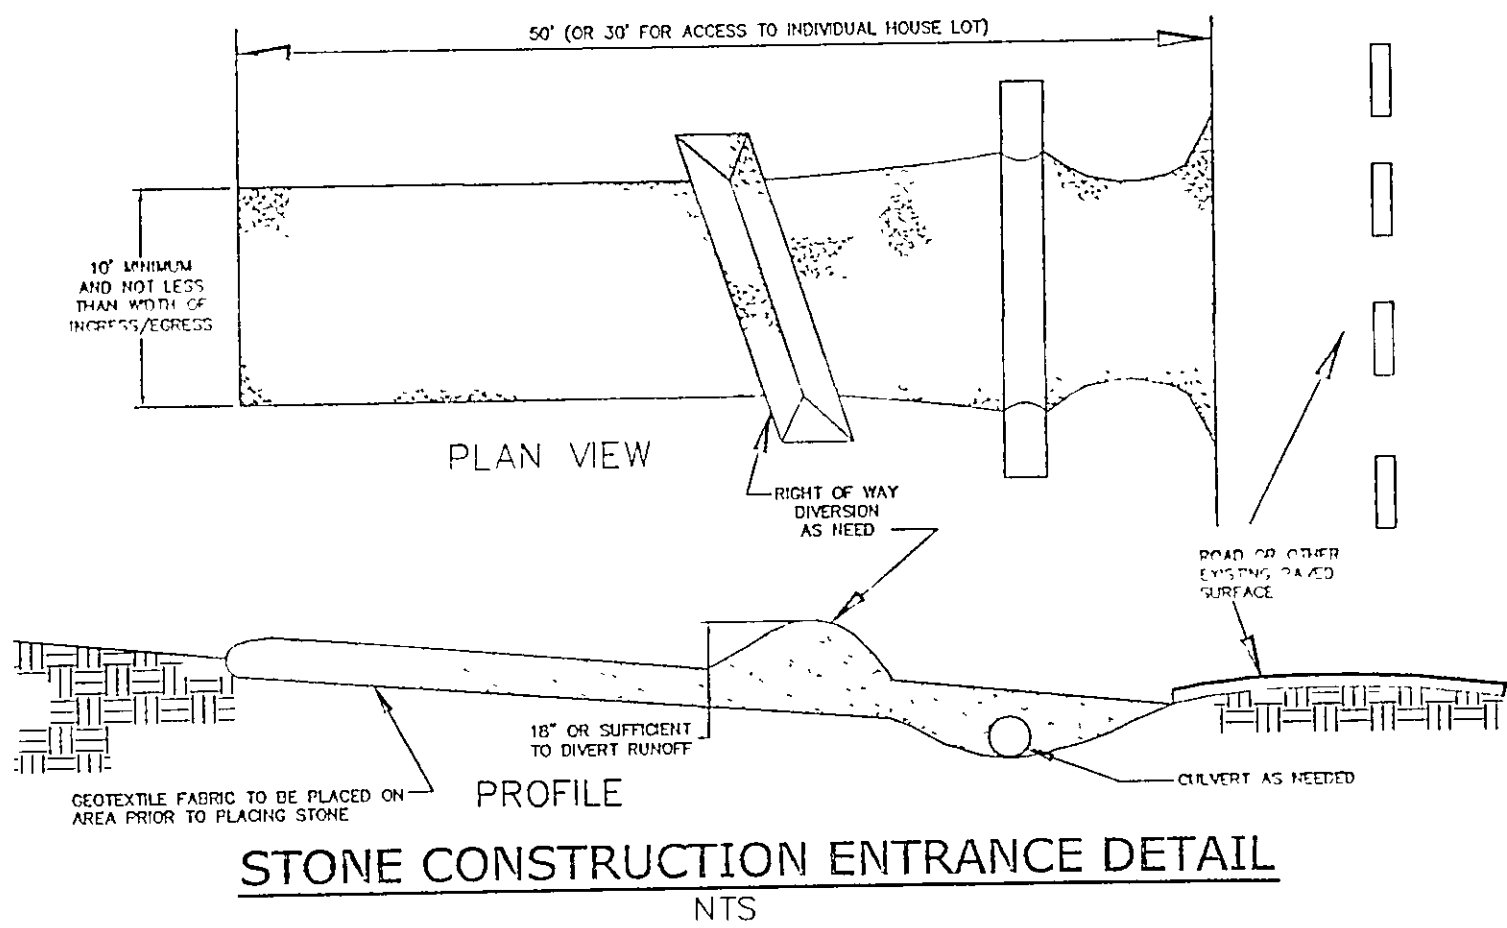


## TEMPORARY SEEDING SPECIFICATIONS

| SEEDING DATES                | SPECIES                                              | LB./1,000 FT. | PER ACRE |
|------------------------------|------------------------------------------------------|---------------|----------|
| MARCH 1 TO AUGUST 15         | OATS                                                 | 3             | 4 BUSHEL |
|                              | TALL FESCUE                                          | 1             | 40 LB.   |
|                              | ANNUAL RYEGRASS                                      | 1             | 40 LB.   |
|                              | PERENNIAL RYEGRASS                                   | 1             | 40 LB.   |
|                              | TALL FESCUE                                          | 1             | 40 LB.   |
|                              | ANNUAL RYEGRASS                                      | 1             | 40 LB.   |
| AUGUST 16 TO NOVEMBER 1      | RYE                                                  | 3             | 2 BUSHEL |
|                              | TALL FESCUE                                          | 1             | 40 LB.   |
|                              | ANNUAL RYEGRASS                                      | 1             | 40 LB.   |
|                              | WHEAT                                                | 3             | 2 BUSHEL |
|                              | TALL FESCUE                                          | 1             | 40 LB.   |
|                              | ANNUAL RYEGRASS                                      | 1             | 40 LB.   |
|                              | PERENNIAL RYEGRASS                                   | 1             | 40 LB.   |
|                              | TALL FESCUE                                          | 1             | 40 LB.   |
|                              | ANNUAL RYEGRASS                                      | 1             | 40 LB.   |
| NOVEMBER 1 TO SPRING SEEDING | USE MULCH ONLY, SODDING PRACTICES OR DORMANT SEEDING |               |          |







\*NOTE: OTHER APPROVED SEED SPECIES MAY BE SUBSTITUTED.

## ADDITIONAL TEMPORARY STABILIZATION NOTES:

- TEMPORARY SEEDING MUST BE APPLIED WITHIN 7 DAYS OF THE LAST DISTURBANCE OF ANY AREA THAT WILL BE DORMANT FOR 21 DAYS OR LONGER.
- TEMPORARY SEEDING IS REQUIRED WITHIN 7 DAYS OF LAST DISTURBANCE FOR ANY AREAS THAT WILL REMAIN BARE OVER THE WINTER.
- TEMPORARY SEEDING IS REQUIRED WITHIN 2 DAYS OF LAST DISTURBANCE FOR ANY WITHIN 50 FEET OF A STREAM.

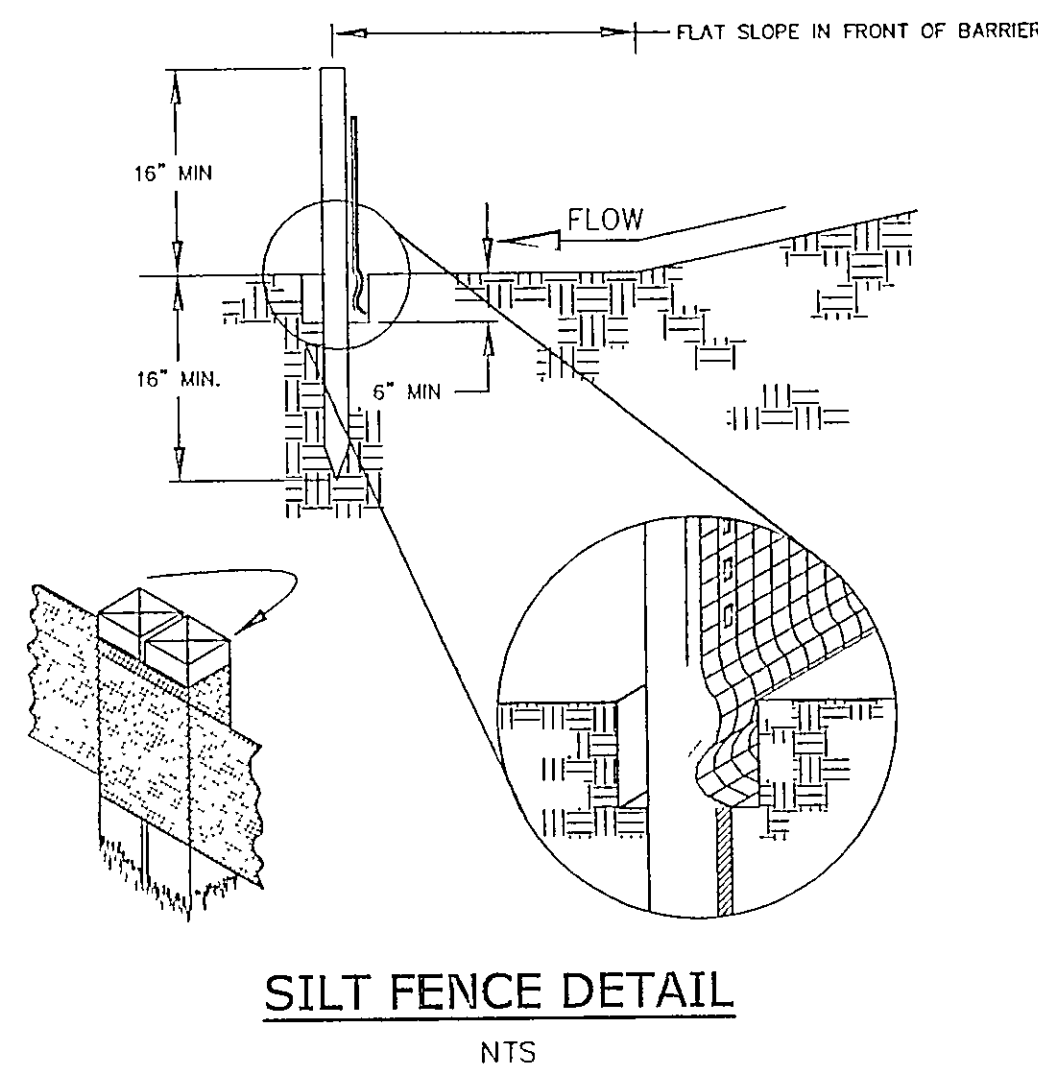

| MAXIMUM DRAINAGE AREA (IN ACRES) TO 100 LINEAR FEET OF SILT FENCE | RANGE OF SLOPE FOR A PARTICULAR DRAINAGE AREA (IN PERCENT) |
|-------------------------------------------------------------------|------------------------------------------------------------|
| 0.5                                                               | < 2%                                                       |
| 0.25                                                              | ≥ 2% BUT < 20%                                             |
| 0.125                                                             | ≥ 20% BUT < 50%                                            |

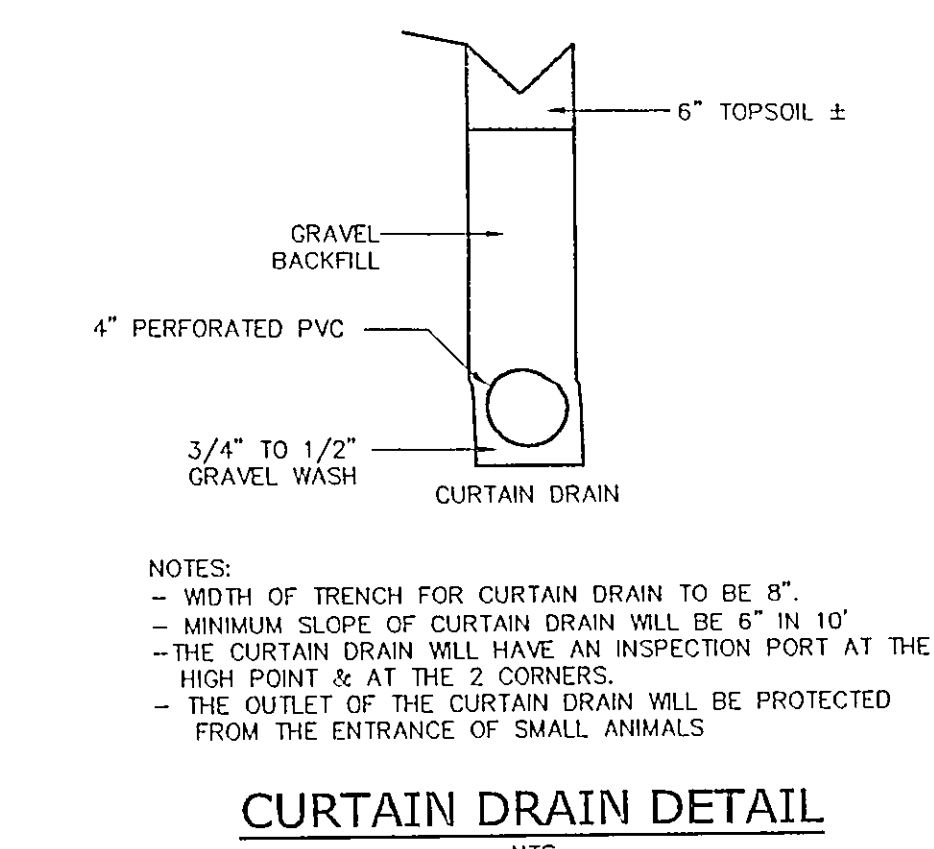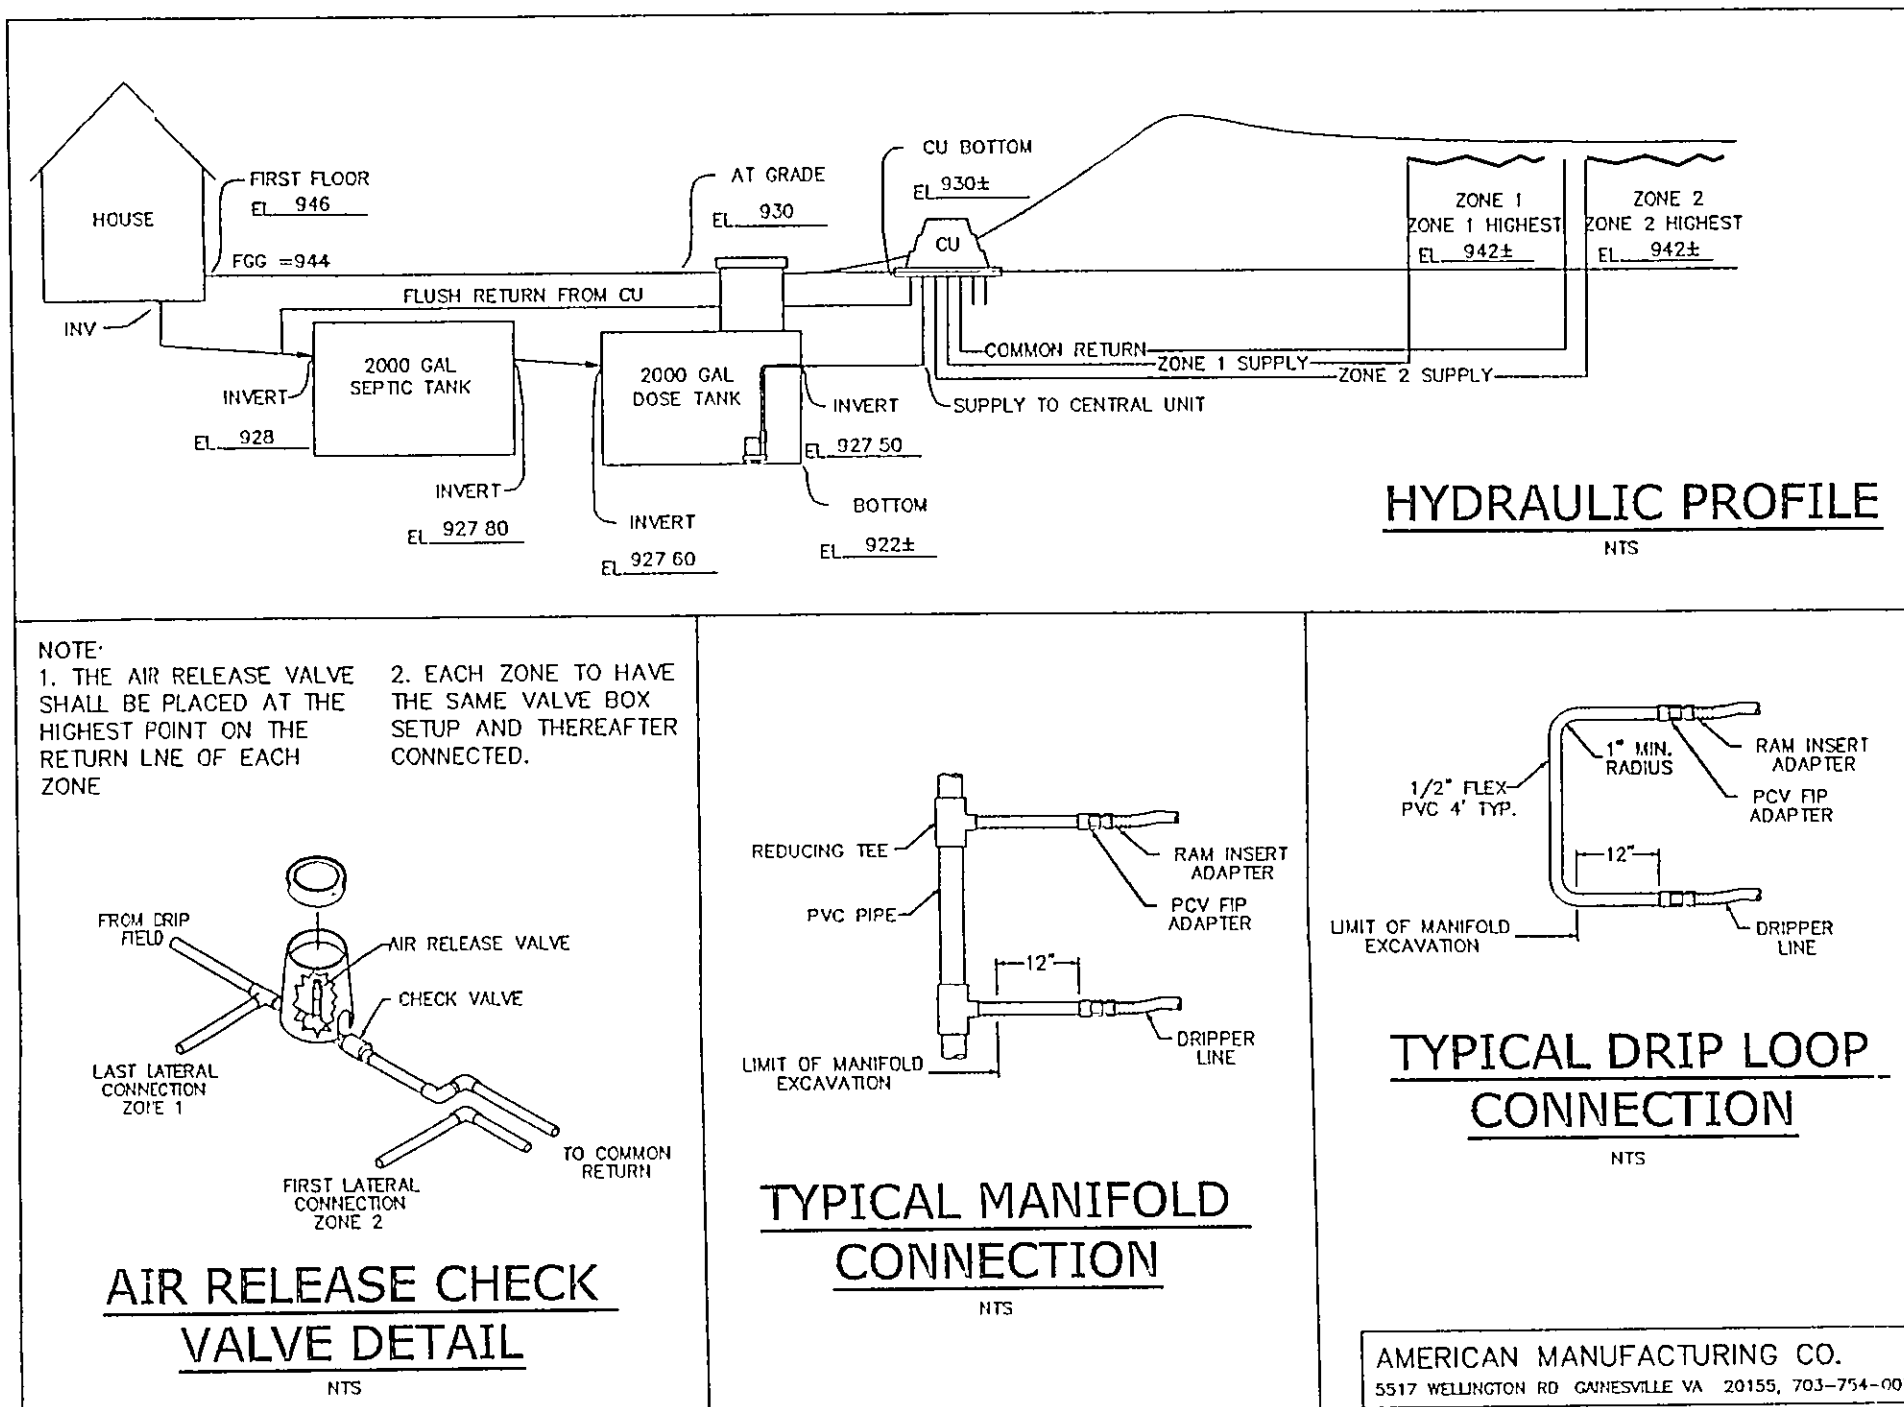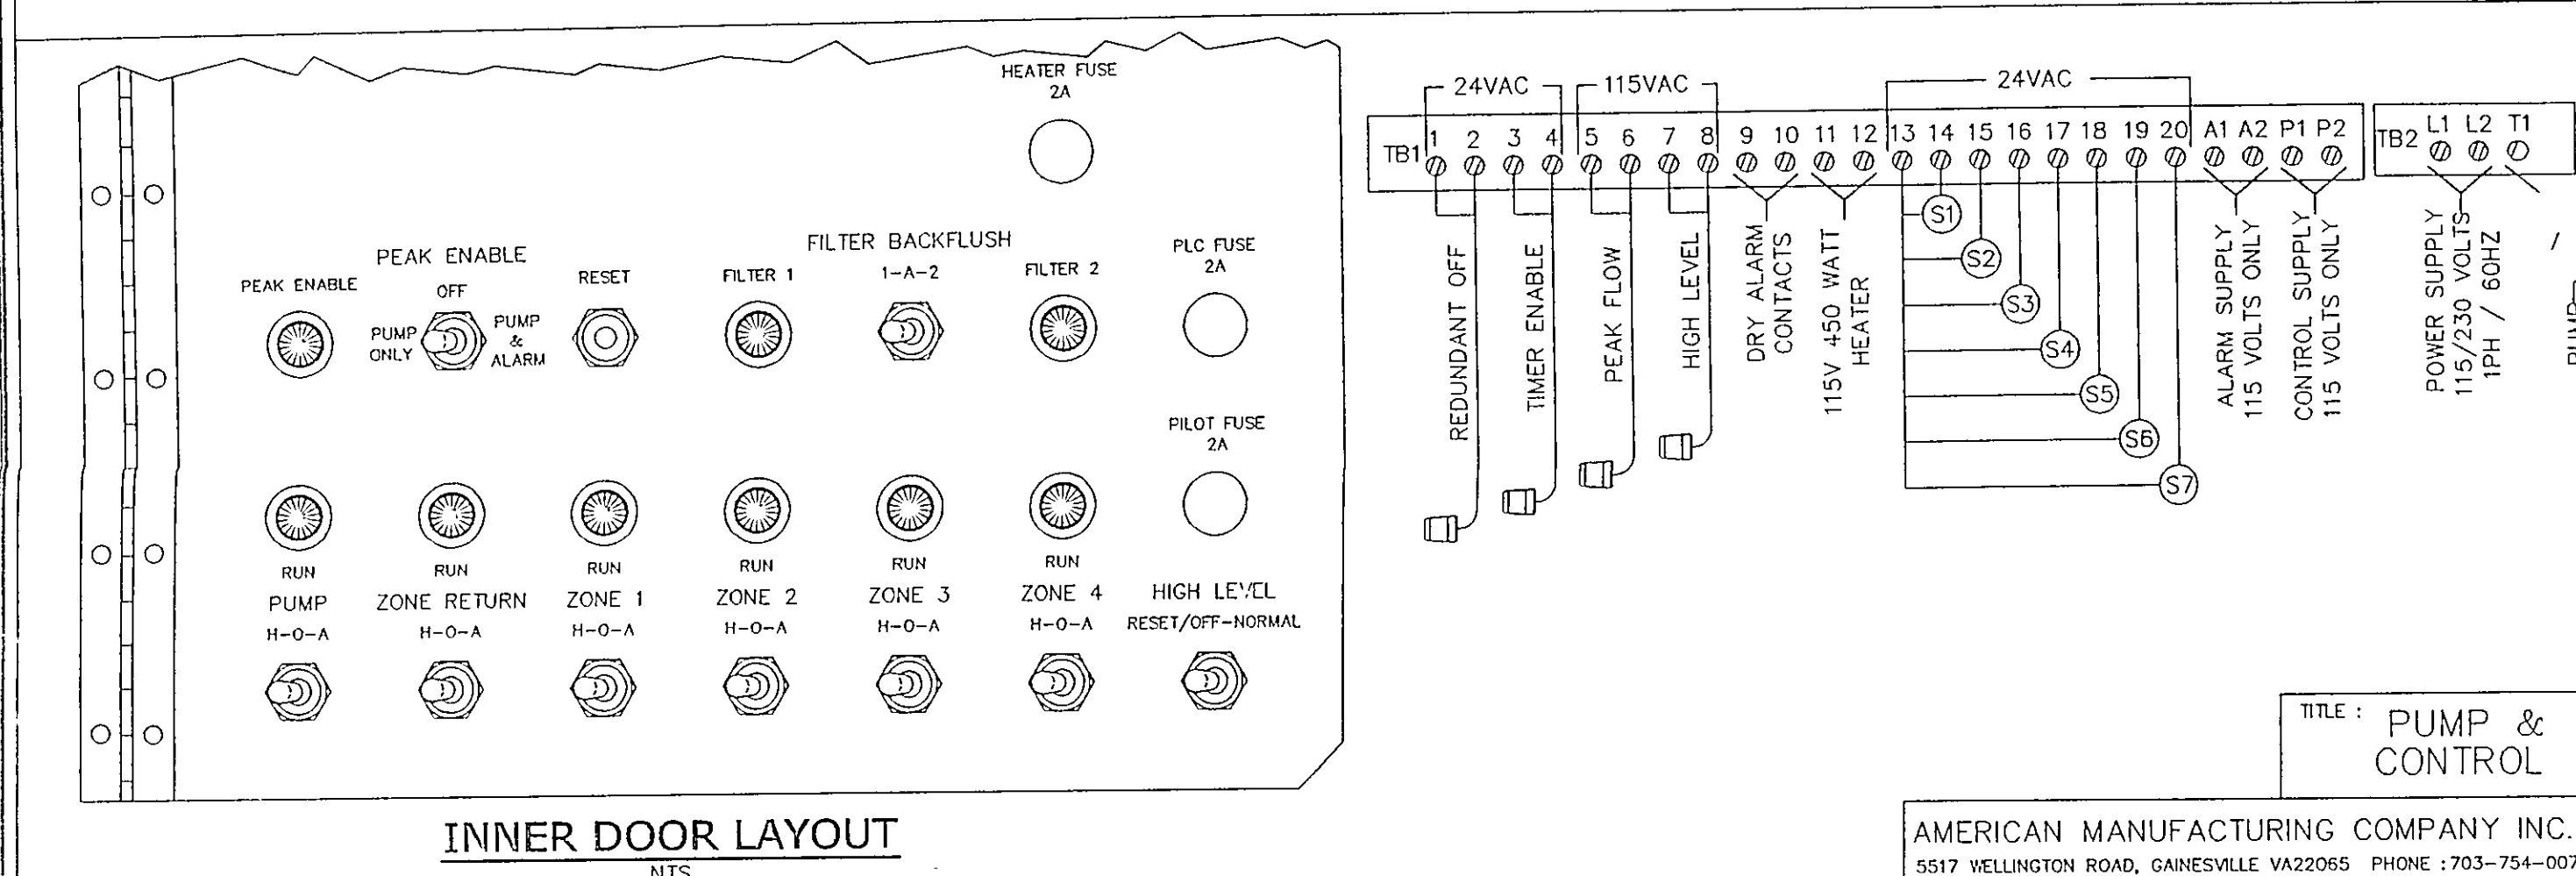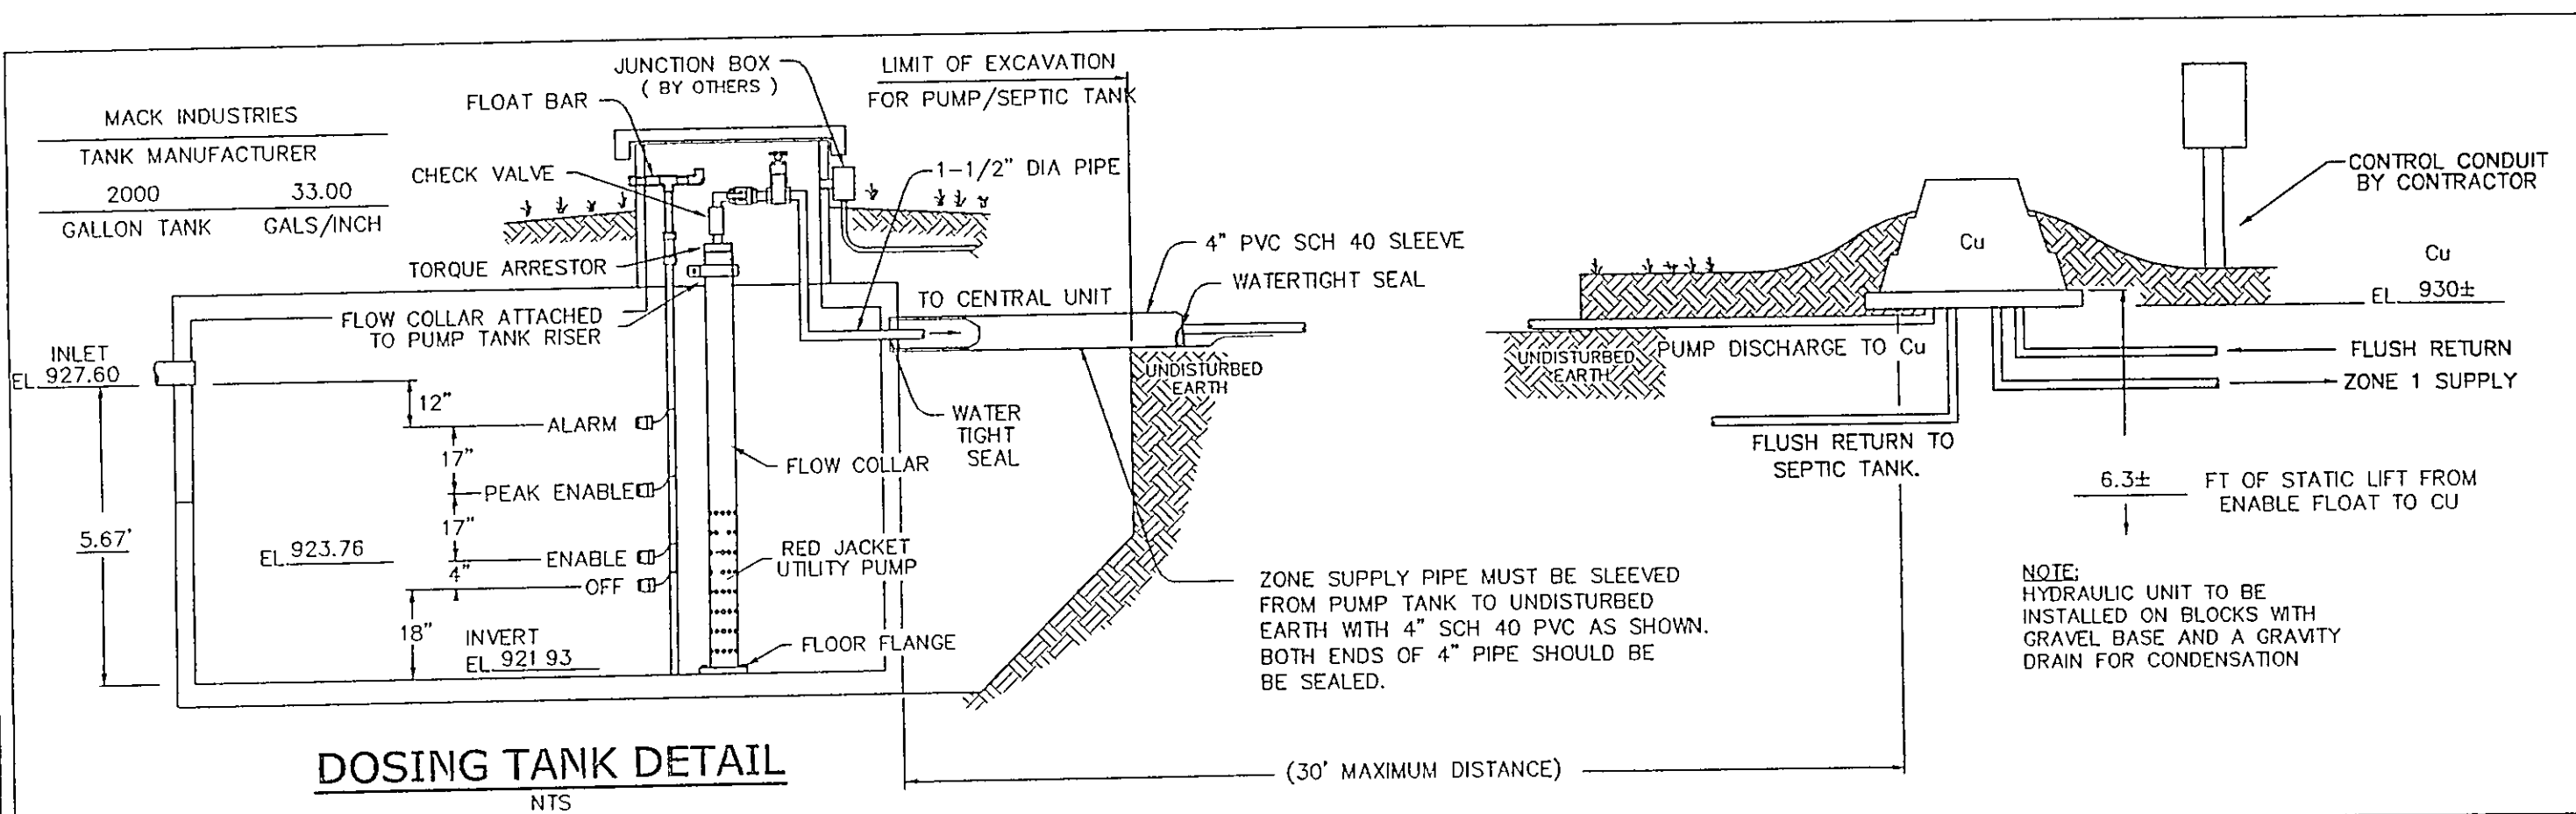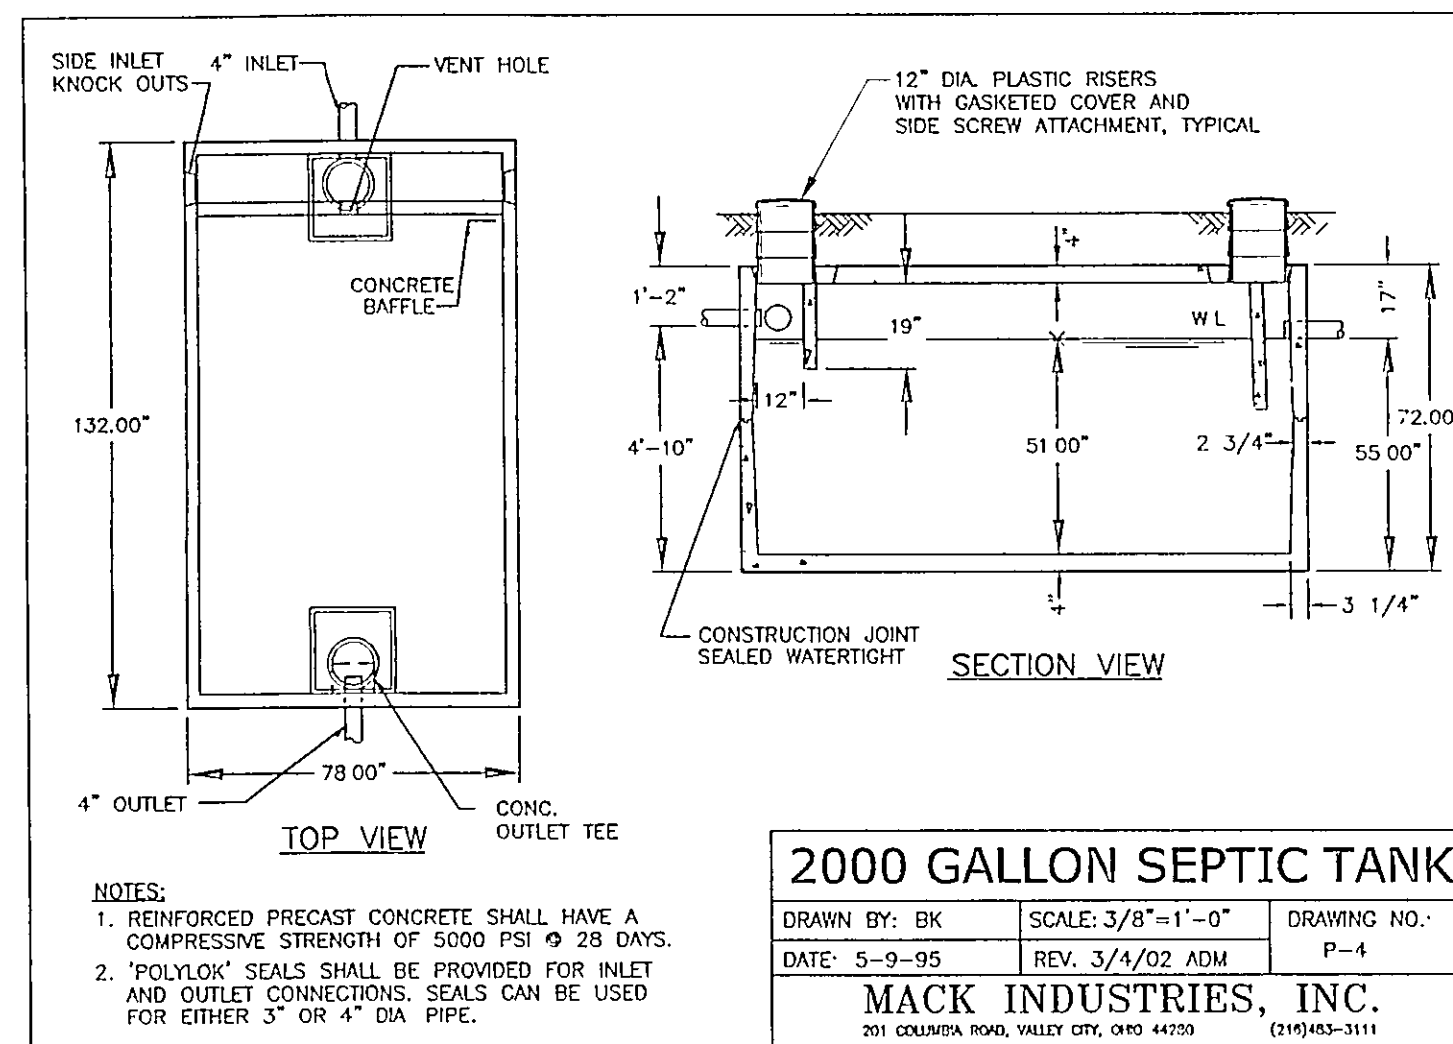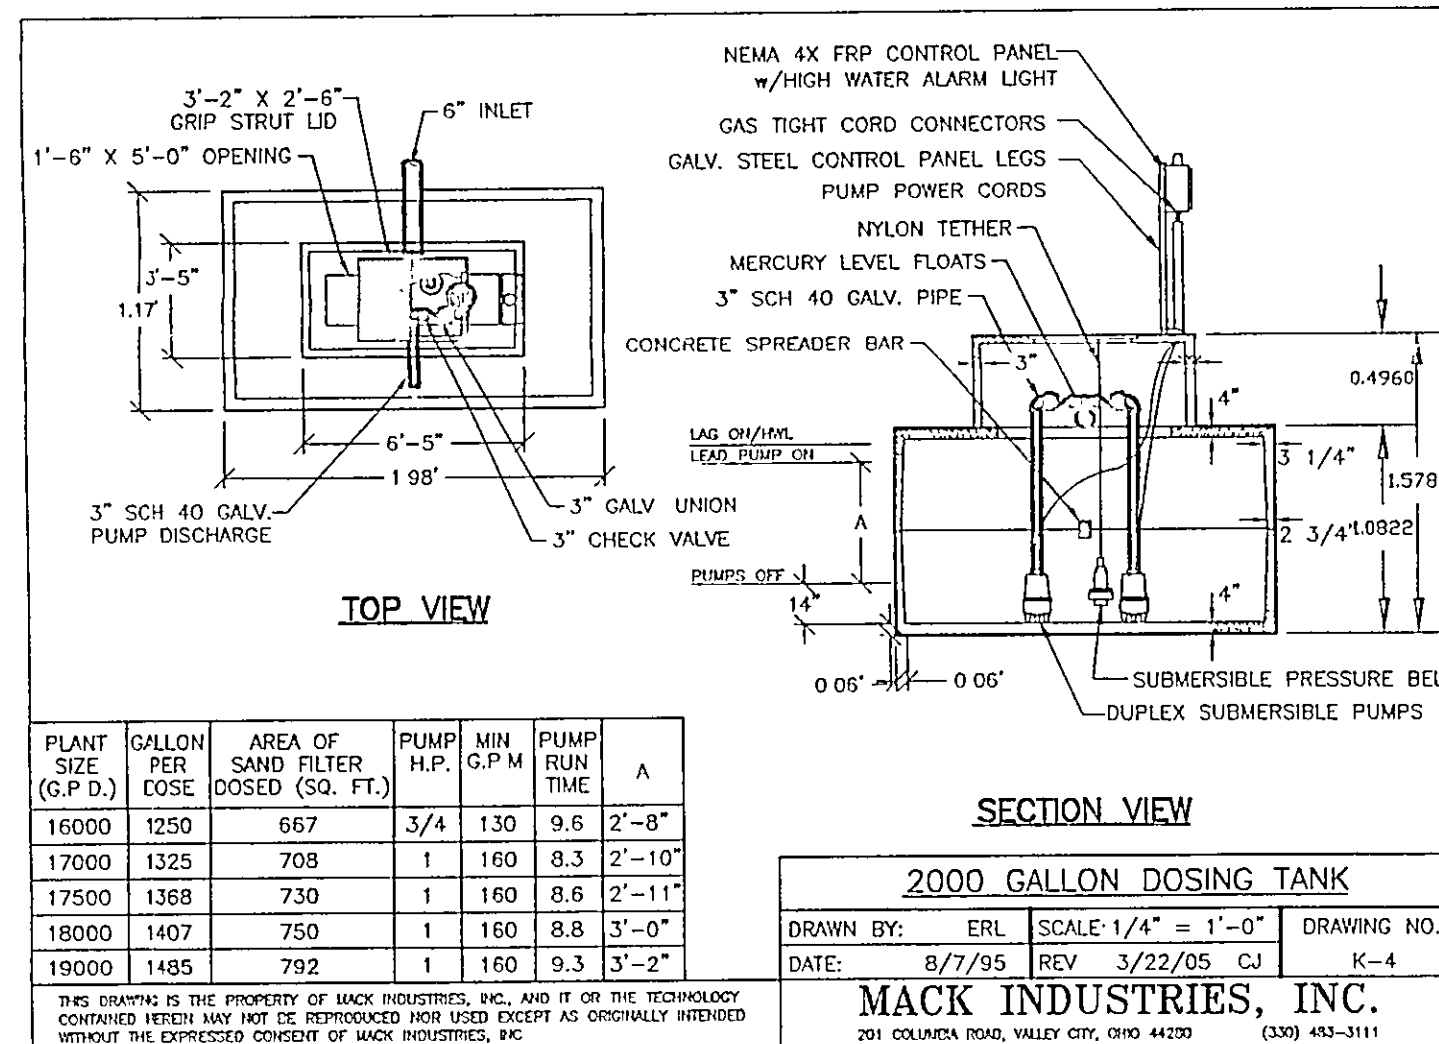

| Rev. | Description                   | Date    | By | CHKD. |
|------|-------------------------------|---------|----|-------|
| 1    | Revised as per the LCO review | 6-1-06  | JL |       |
| 2    | "                             | 6-9-06  | JL |       |
| 3    | "                             | 6-27-06 | JL |       |

**Greenland Consulting, Inc.**  
7757 Auburn Road, Unit #9, Concord, OH 44077  
Phone: (440) 352-1794 Fax: (440) 352-1796  
E-Mail: green-land@csglobal.net

**NCT Builders, LLC**  
P.P.N. 8A-24B-45  
Concord Township ~ Lake County ~ Ohio

Drawn By: JML  
Checked By:  
Approved By:  
Date: 6-29-06

Scale: Horiz. 1"=N/A  
Vert. 1"=N/A

Sheet No. 2 Of 2

Filename: 05-102\ld

NOTE: ALL PUMP AND CONTROL INFORMATION TO BE SUPPLIED BY AMERICAN MANUFACTURING CO.