



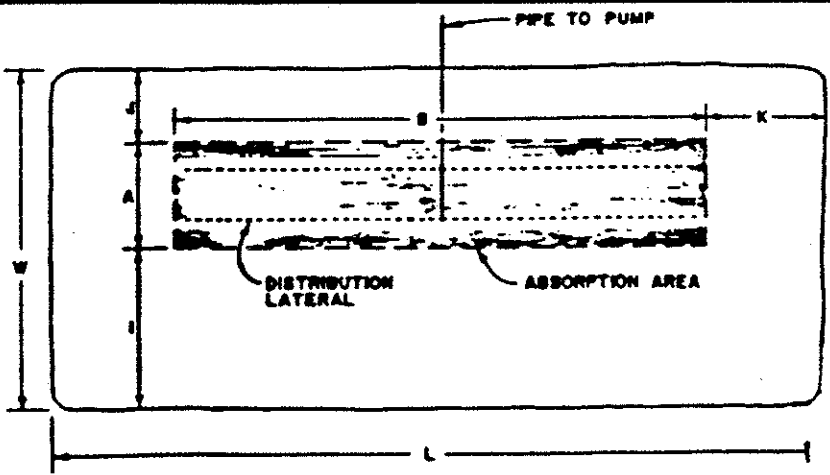


Fig. 4. Cross Section and Plan View of a Mound System on a Sloping Site.

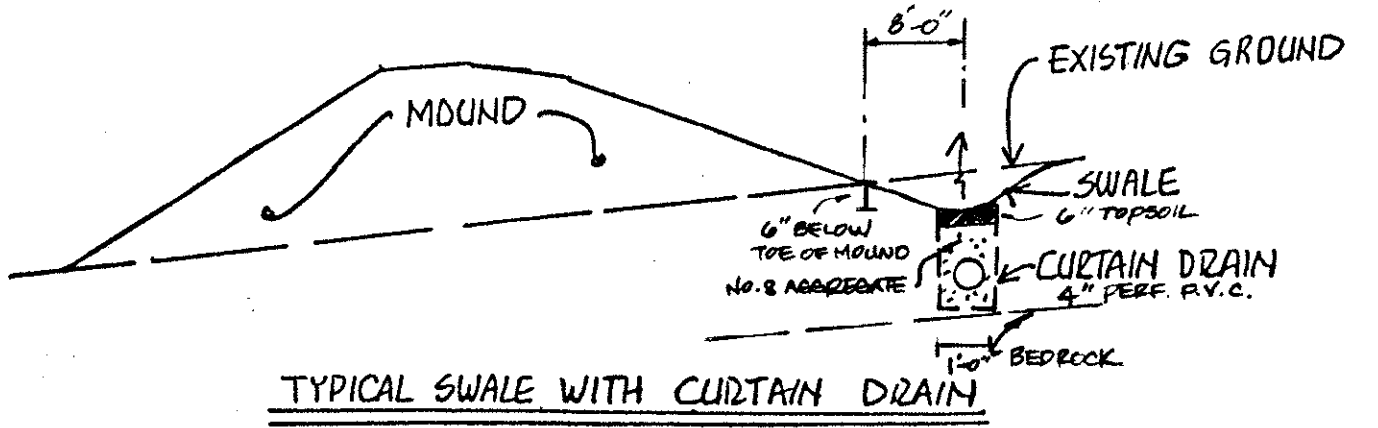

MOUND DIMENSIONS-	
A = 4'-0"	
B = 120'-0"	
D = 1'-0"	
E = 1'-7"	
F = 0'-9"	
G = 1'-0"	
H = 1'-6"	
I = 10'-0"	
J = 8'-5"	
K = 10'-7"	
L = 140'-0"	
M = 22'-0"	

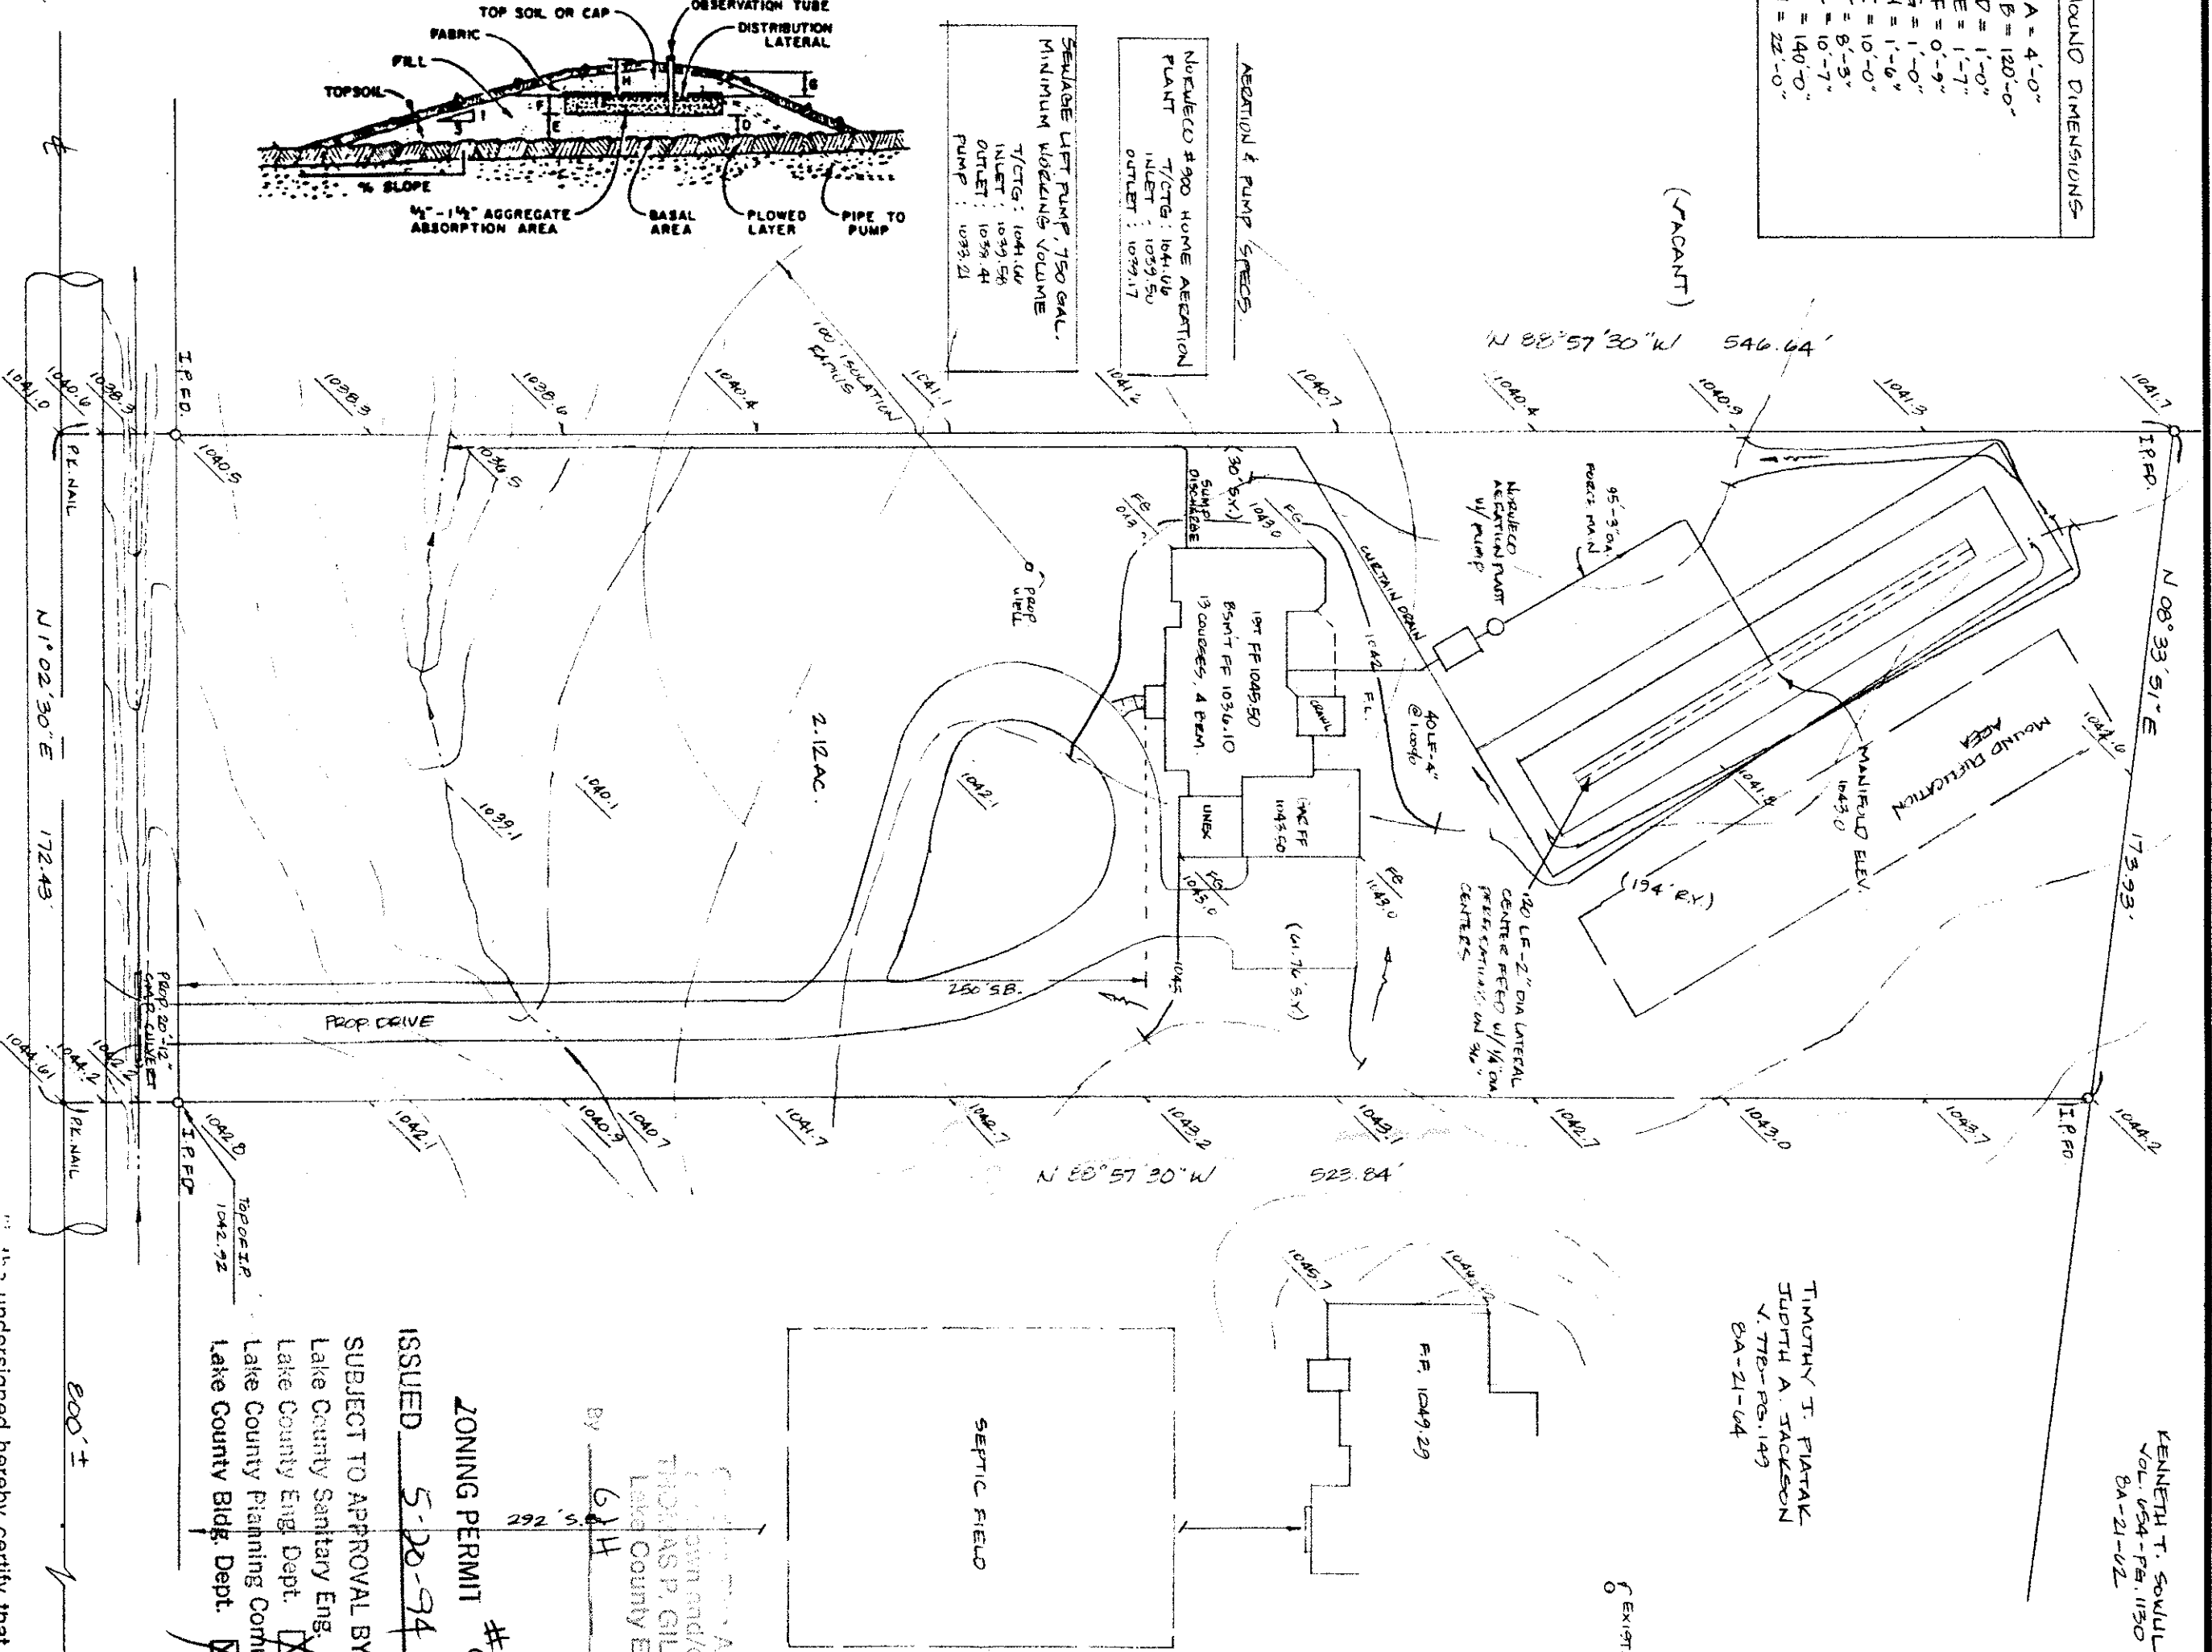



HERMITAGE RD. - 60'

under signed hereby certify that the following is a true and correct copy of the original survey and elevations shown hereon and that the elevations were taken at appropriate intervals and that as of that date they existed as indicated hereon.

Name Timothy J. Flatak Reg. No. 6343

ISSUED 5-20-94
ZONING PERMIT # 0594-7820
SUBJECT TO APPROVAL BY:
☐ Lake County Sanitary Eng.
☒ Lake County Eng. Dept.
☐ Lake County Planning Comm.
☒ Lake County Bldg. Dept.

By THOMAS P. GILLES, P.E.
Lake County Engineer
Date 5-23-94

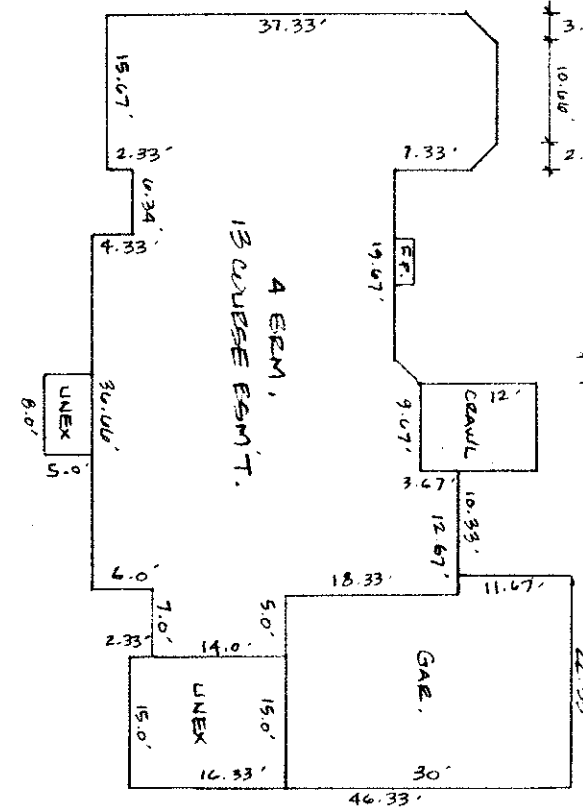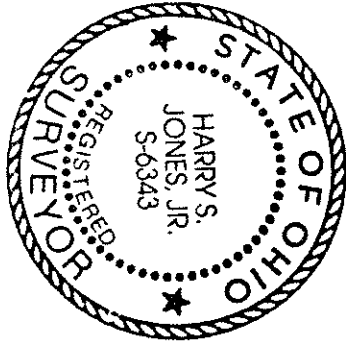

BENCHMARK: TOP OF I.R. SOUTHWEST CORNER OF LOT.
ELEV. = 1042.72

REGISTERED SURVEYOR REG. NO. 6343

"AS BUILT" CERTIFICATION
I, HEREBY CERTIFY THAT THE CIRCLED GRADES ARE EXISTING
FINISH GRADES CHECKED IN THE FIELD ON 19
AND ARE CORRECT TO THE BEST OF MY KNOWLEDGE AND BELIEF.

REVISIONS		PLAN PREPARED BY:	
NO.	DATE	BY	SCALE
1	4-14-94	✓	1" = 40'
2	5-16-94	✓	1" = 40'
3			
4			
5			

CHECK LIST	
NO. OF BEDROOMS	WATER MAIN SIZE, LOCATION
DIMENSIONS	SAN. SEWER SIZE, % GR. LOC.
BEARINGS	SAN. MH. CAST ELEV. INV. ELEV.
TIE TO NEAREST STREET	SAN. CONN. SIZE, LOC. DEPTH
SUBLOT NO. PARCEL NO.	STORM SEWER SIZE, % GR. LOC.
SURROUNDING OWNERS	STORM SEWER CAST ELEV. INV. ELEV.
BLDG. DIMENSIONS FIN. GR.	PAVING TYPE GRADE CURBS
BLDG. TIES PL. R. GRADERS	APRON TYPE WIDTH THICKNESS
SEWER TYPE WIDTH THICKNESS	SEWER TIE LOC. SIZE PRESSURE
SEWER TIE TYPE DIA. LENGTH	SEPTIC TANK LOCATION & DUPLICATION AREA
ROCK OUTCROPPINGS	WELL LOCATION
	ISOLATION RADIUS FROM WELL

DESIGN CERTIFICATION
THIS PLAN WAS PREPARED BY ME, AND IS CORRECT
TO THE BEST OF MY KNOWLEDGE AND BELIEF
NAME Timothy J. Flatak SURVEYOR REGISTRATION NO. 6343

REMARKS
ALL BOUNDARY DATA SHOWN WAS OBTAINED FROM (DEEDS, RECORDED
SUBDIVISION PLAT OR OTHER PUBLIC RECORDS)
LOCATIONS AS SHOWN OF ADJACENT WELLS AND SEPTIC TANKS OBTAINED FROM
LAKE COUNTY HEALTH DEPARTMENT

LEGEND	
SANITARY MANHOLE	WATER VALVE (GAS)
STORM MANHOLE	WATER METER (GAS)
INLET OR CATCH BASIN	AS BUILT ELEVATION
HYDRANT	INDICATES DIRECTION OF SURFACE DRAINAGE
EXISTING CONTOURS	
PROPOSED CONTOURS	
EXIST. ELEV.	
100.0	
100.0	

SUBDIVISION NAME		LOT 12		TRACT 4	
VOL. - PG.		DATE 1994		PAGE 1/130	
SUBLOT NO.		STREET		STREET	
ADDRESS		CITY		ZIP	
CONCORD TWP., LAKE COUNTY, OHIO					
FOR: <u>MALAMAKI BUILDERS INC.</u>					
CLIENT <u>OWNER</u>					