


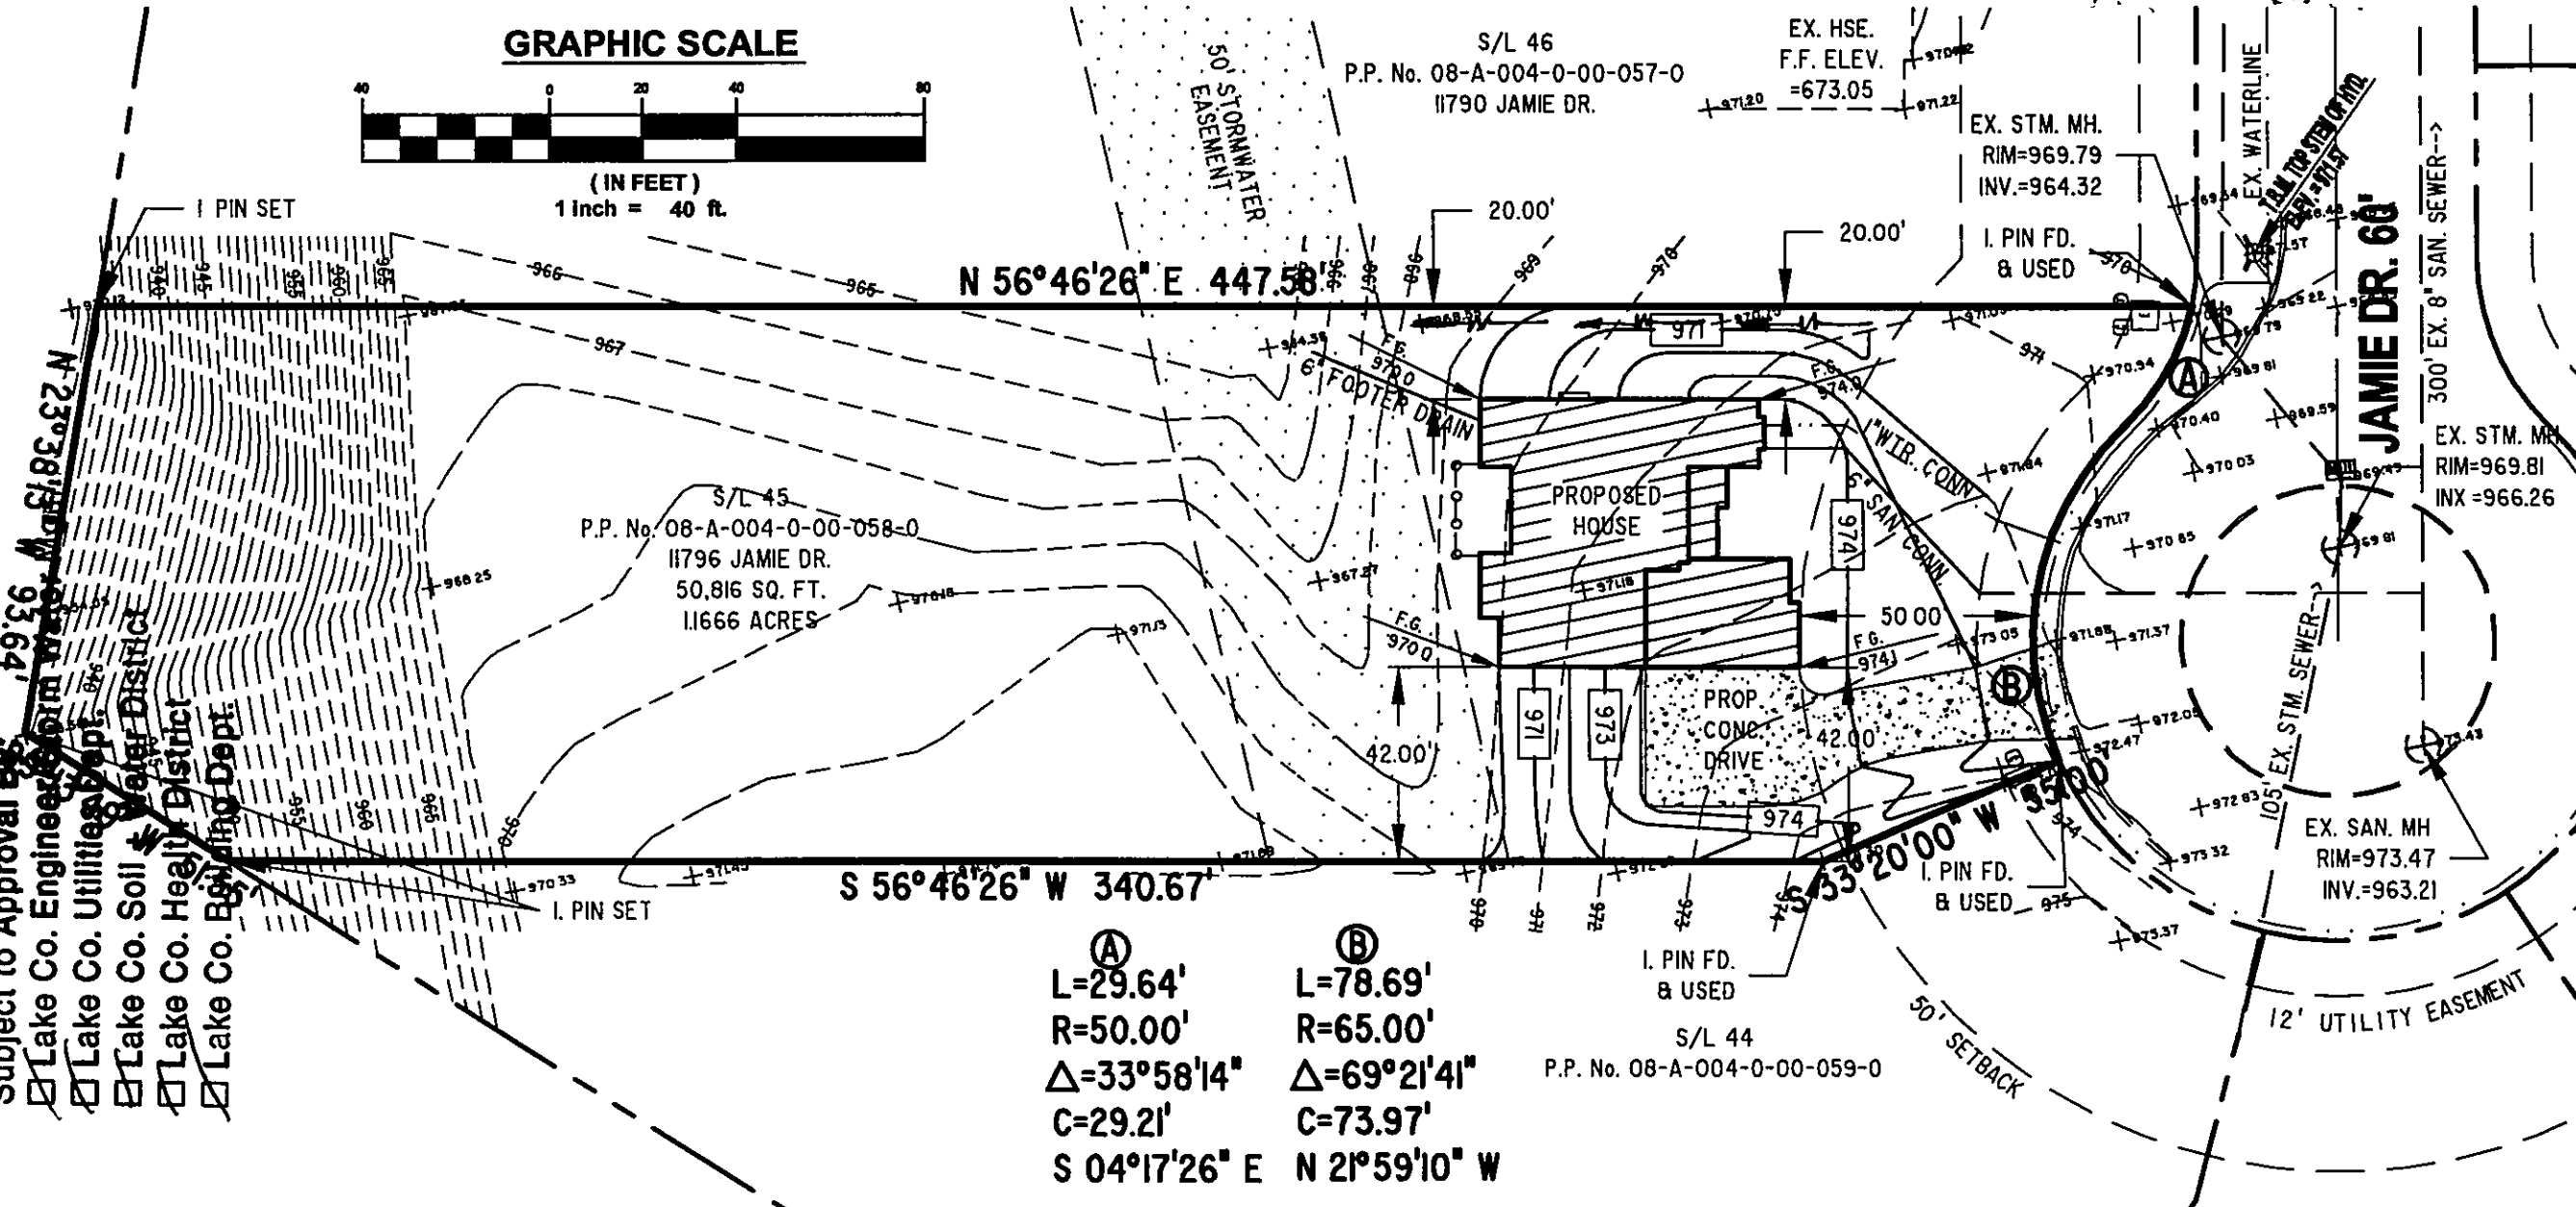

(A)	(B)
$L=29.64'$	$L=78.69'$
$R=50.00'$	$R=65.00'$
$\Delta=33^\circ 58' 14''$	$\Delta=69^\circ 21' 41''$
$C=29.21'$	$C=73.97'$
$S\ 04^\circ 17' 26''\ E$	$N\ 21^\circ 59' 10''\ W$

W1200410-40-461SL 4510-40-45-45.dwg, 4/3/2018 9:47:27 AM, Copyright|Barrington Consulting Group