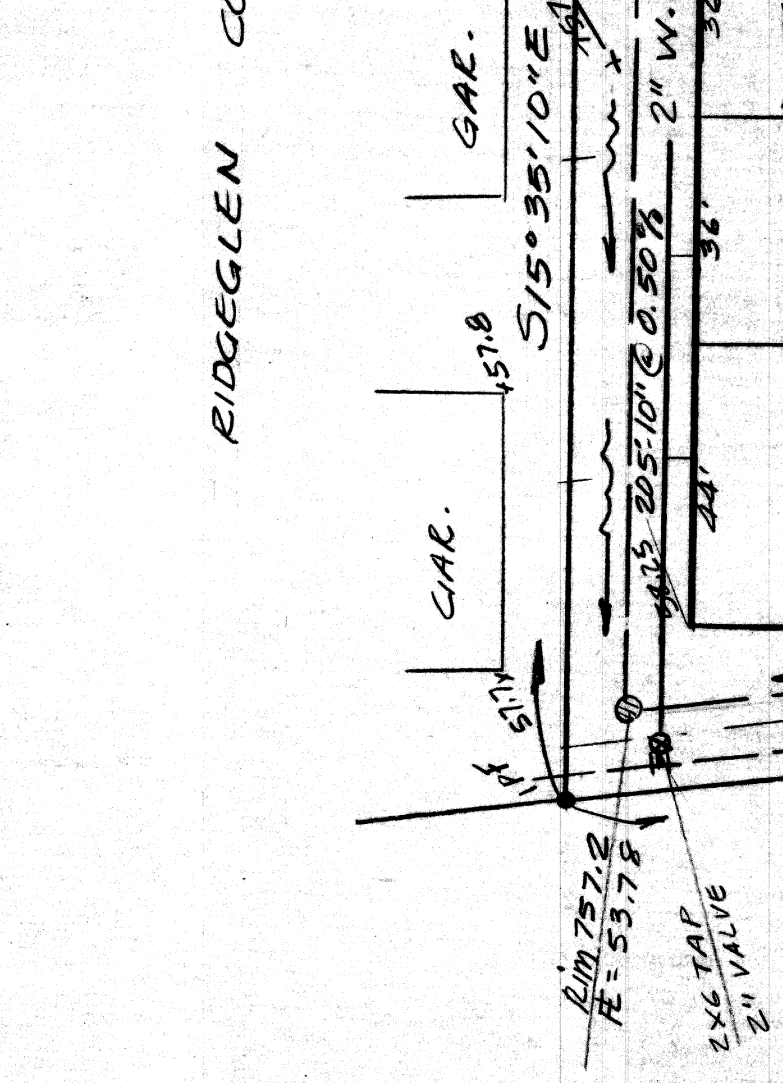
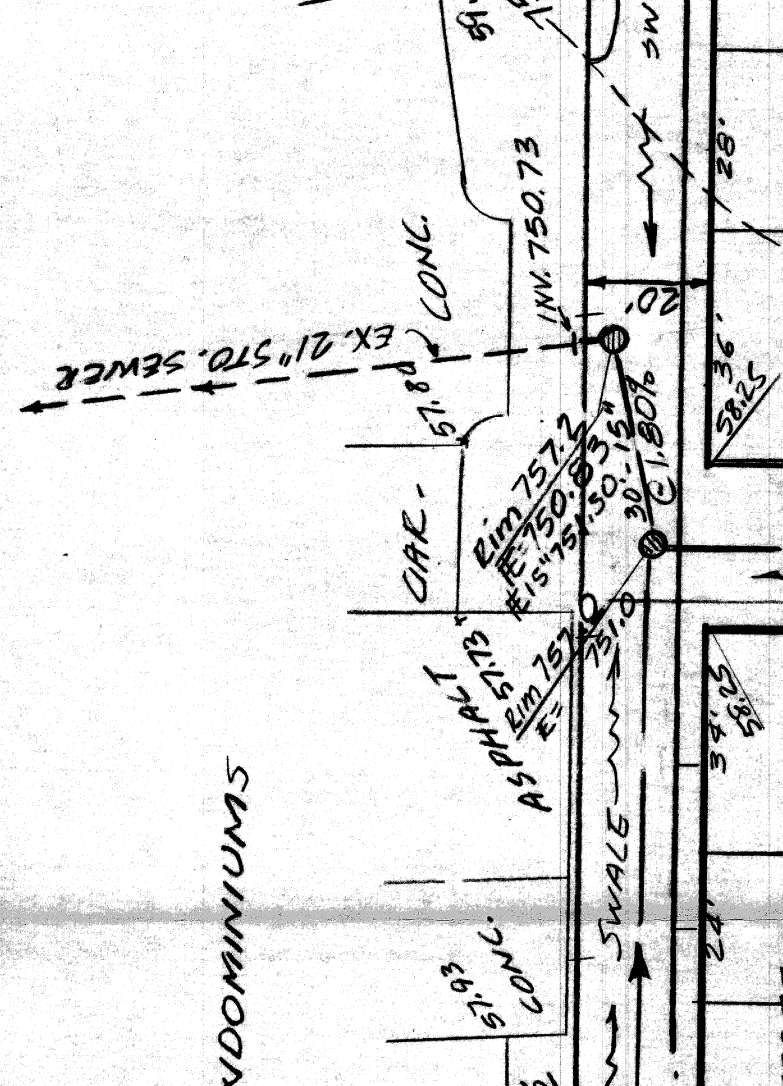
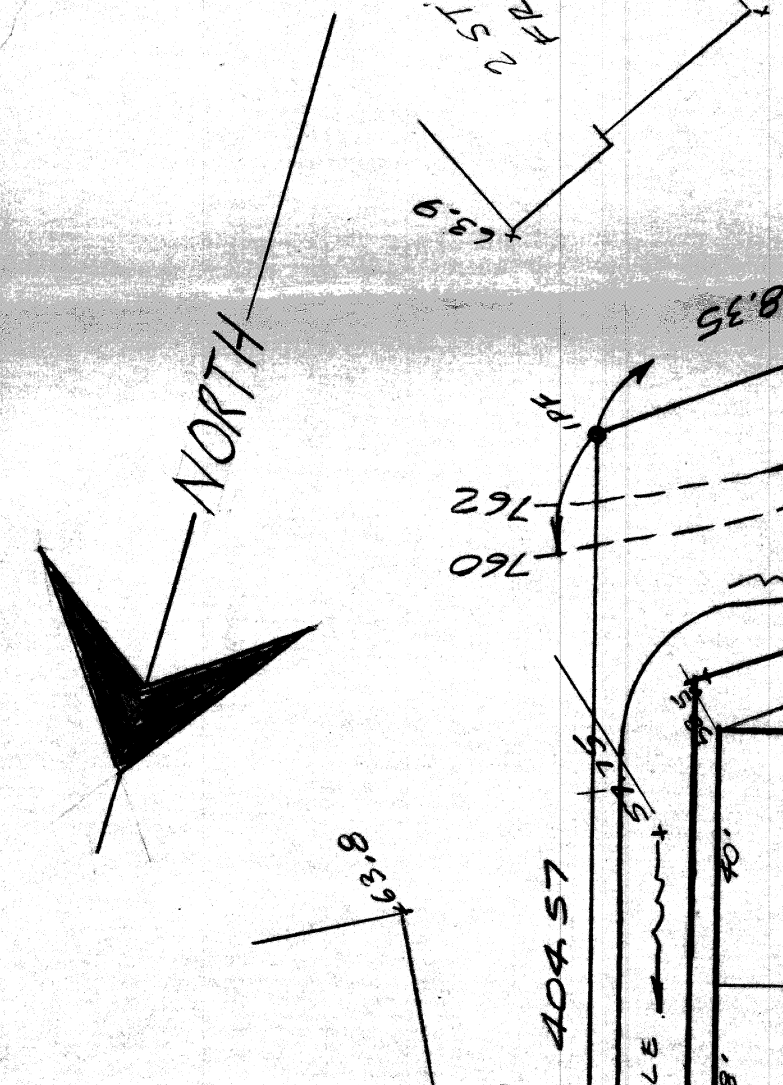
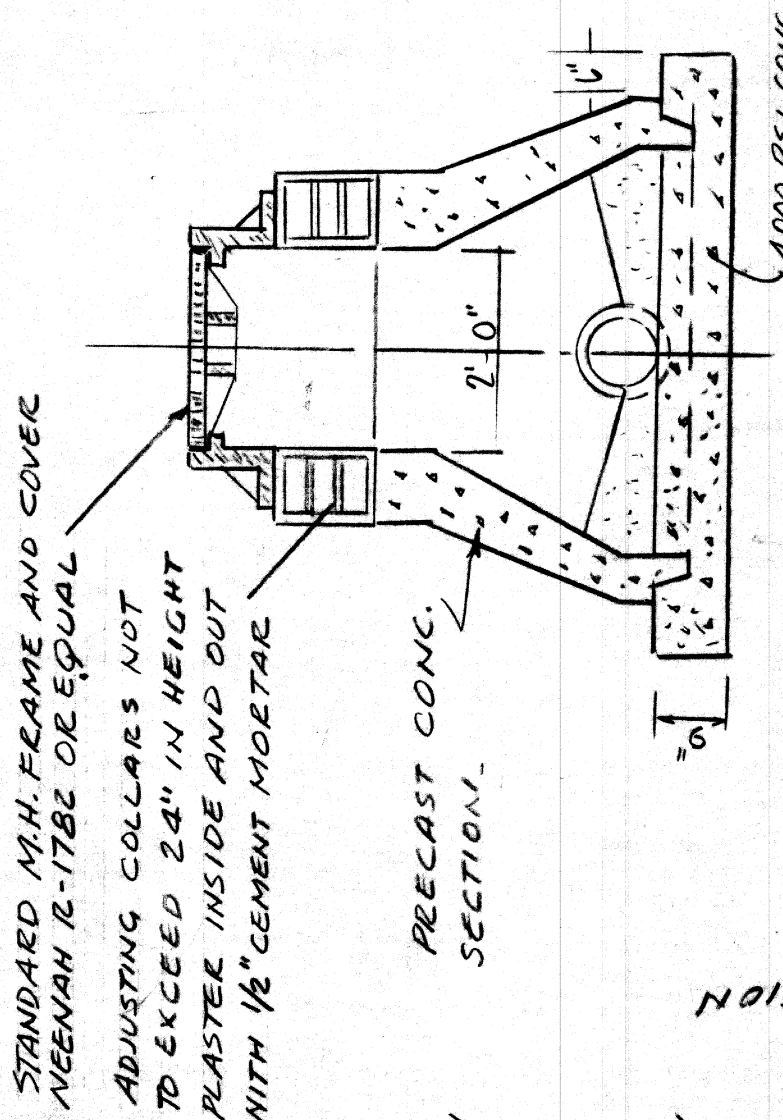
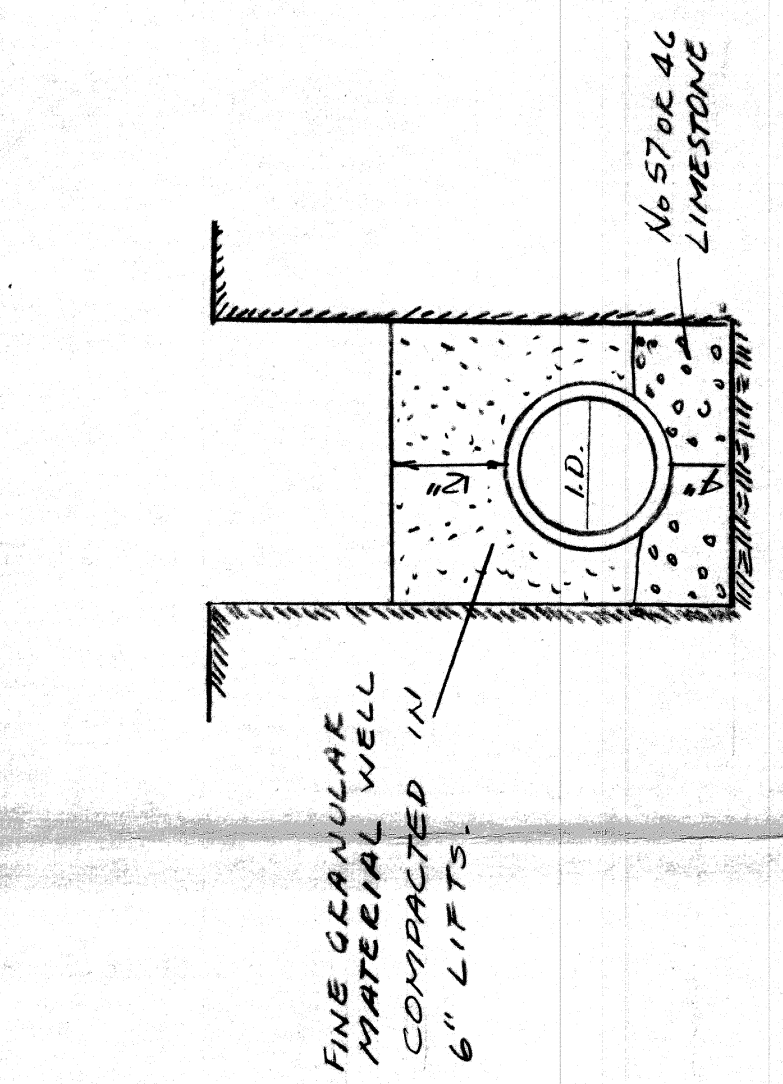
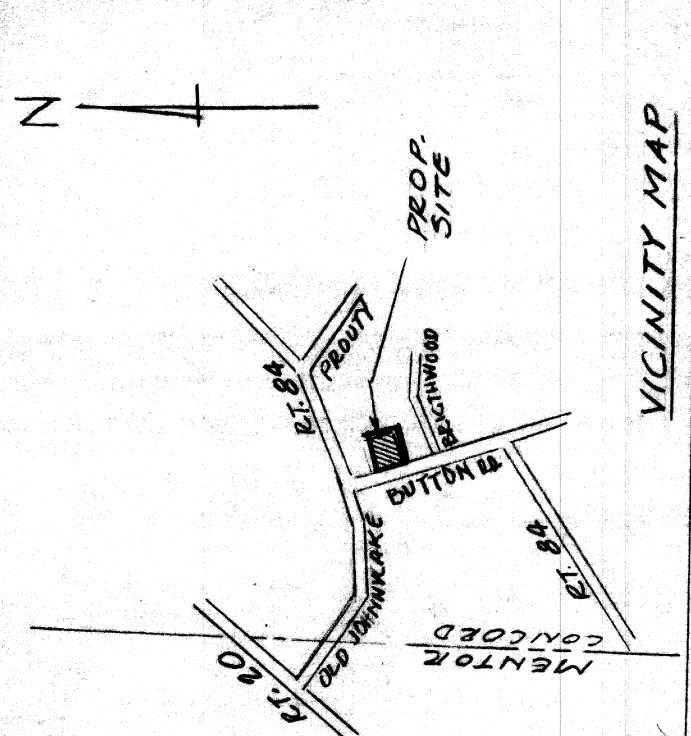


NOTES:
1. 150' - PROP. GRADE
2. 150' - EXIST. GRADE
3. 150' - PROP. CONTOUR
4. 150' - EXIST. CONTOUR
5. 150' - SURFACE DRAIN