
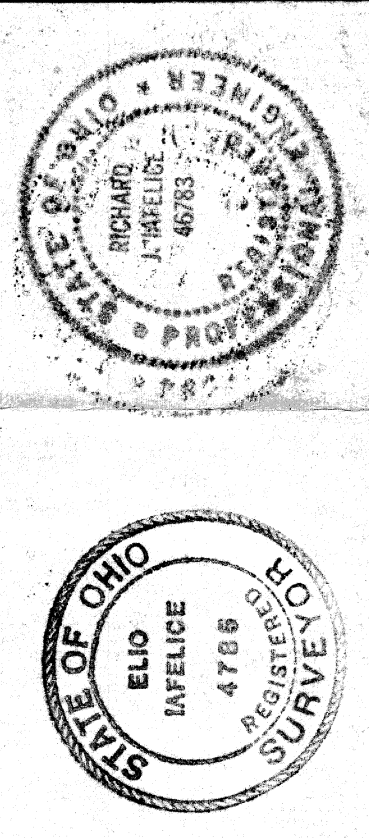
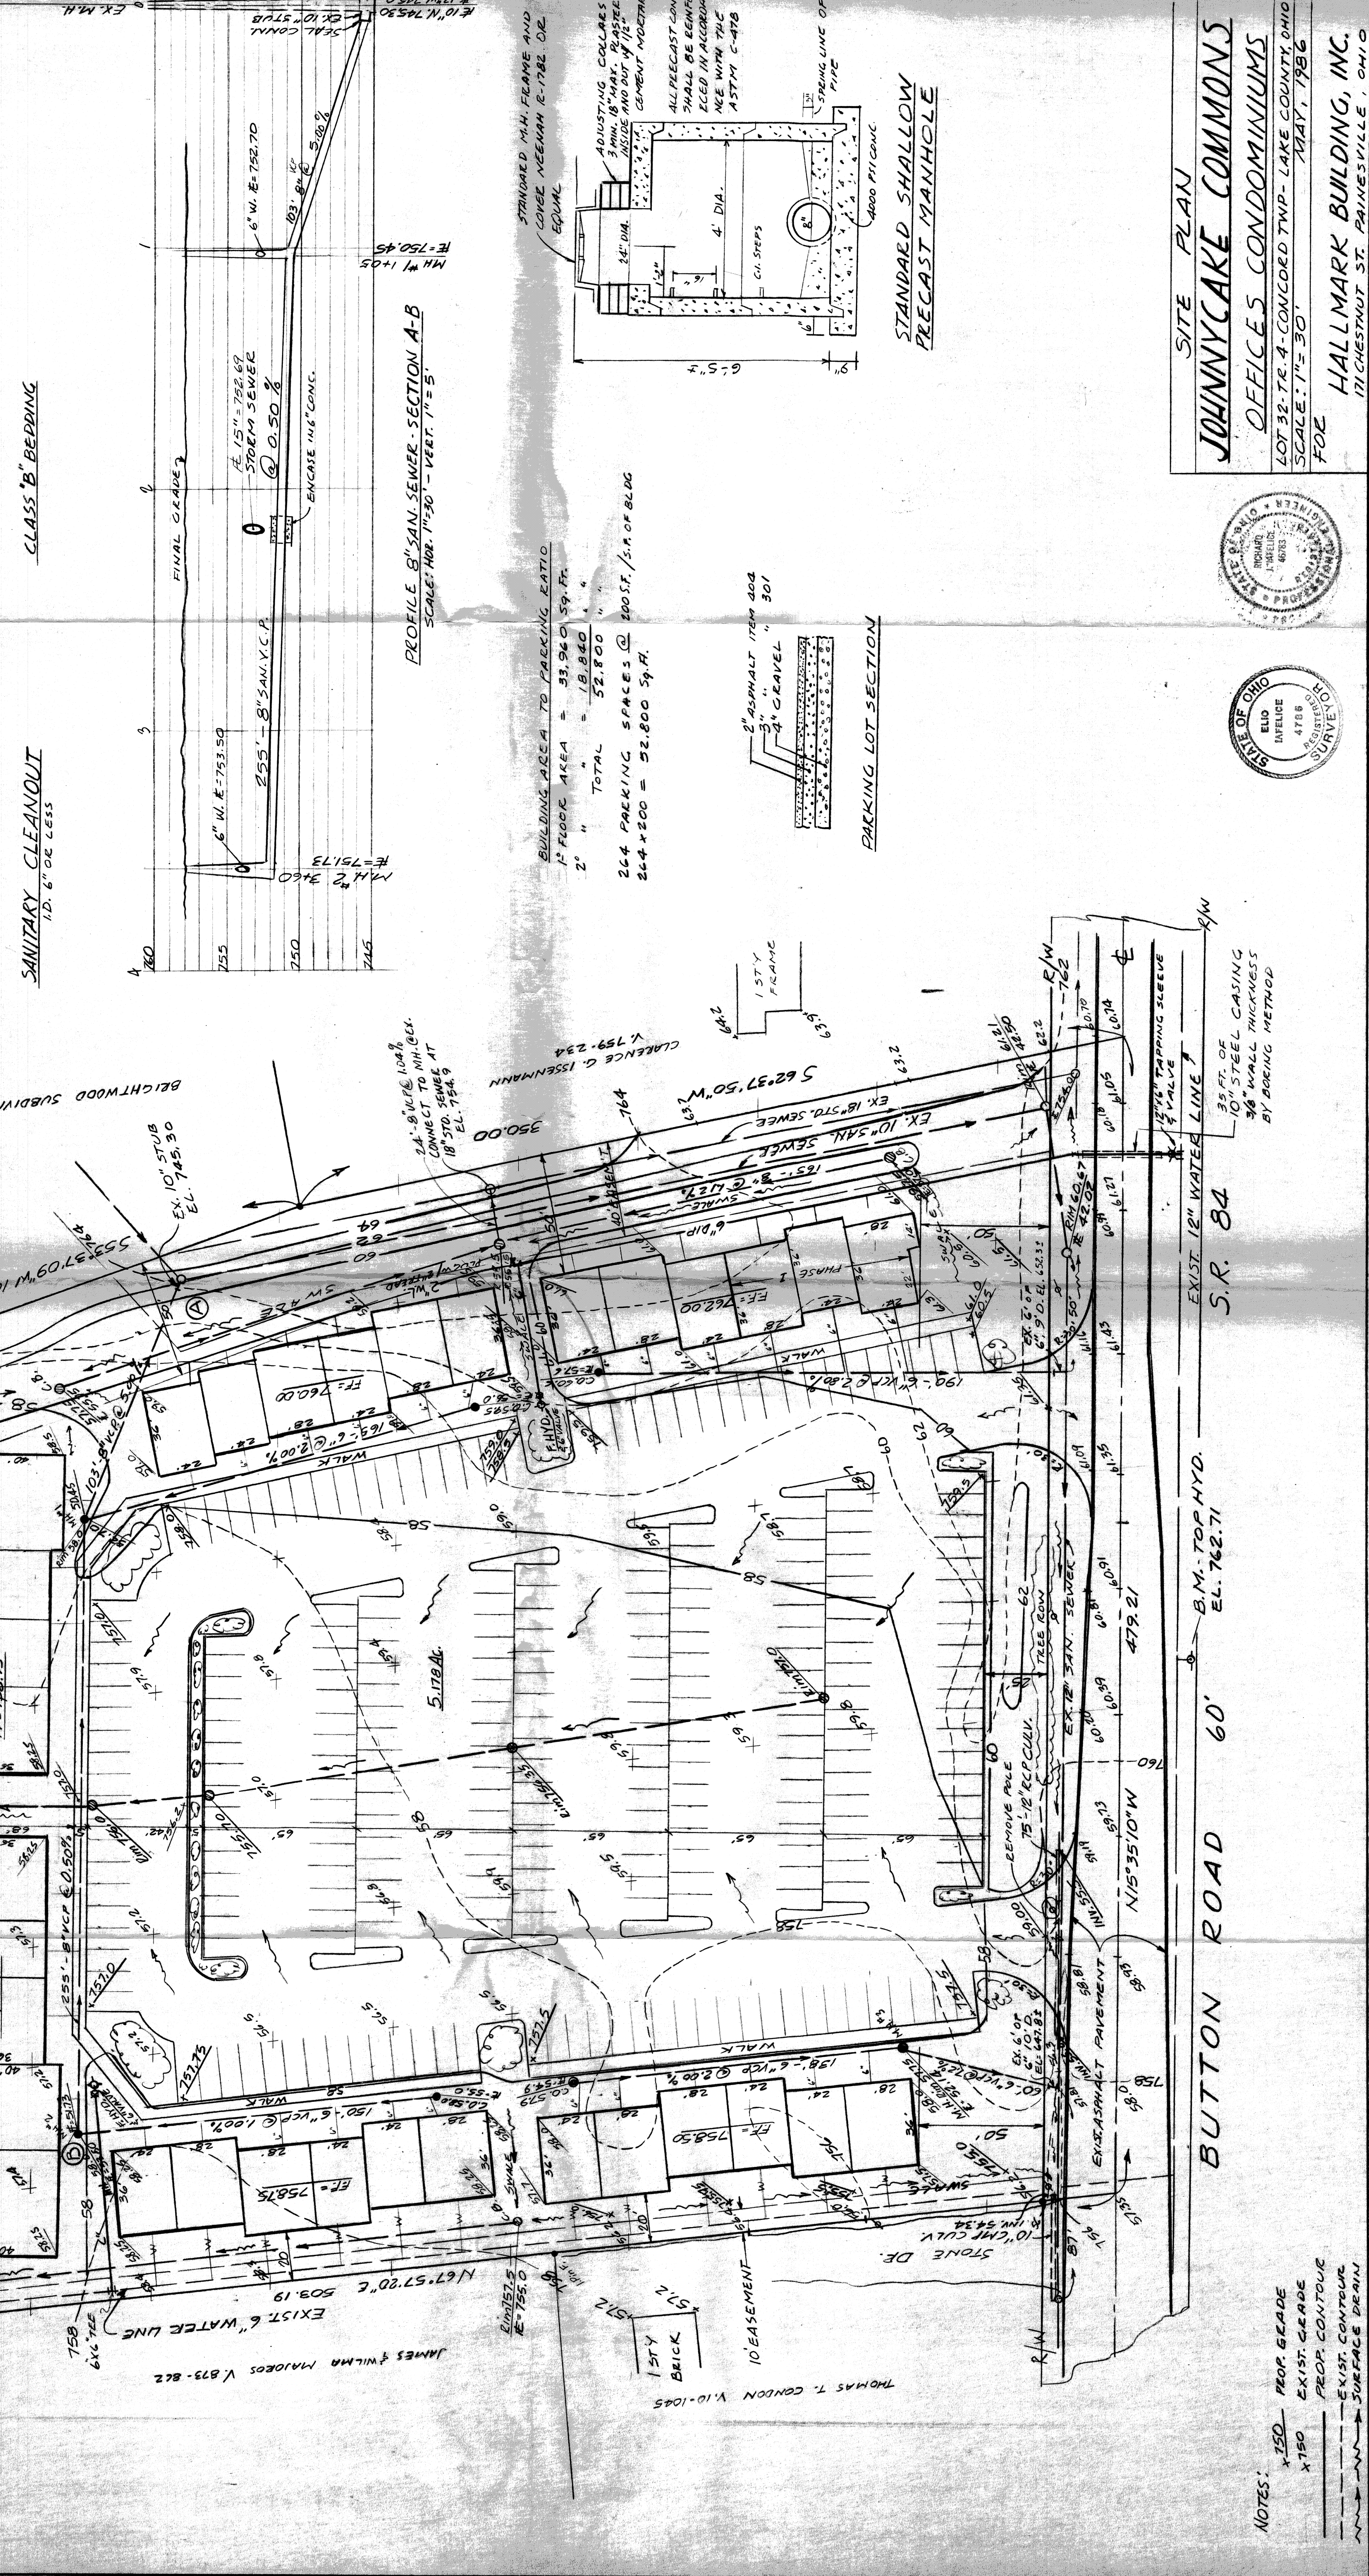
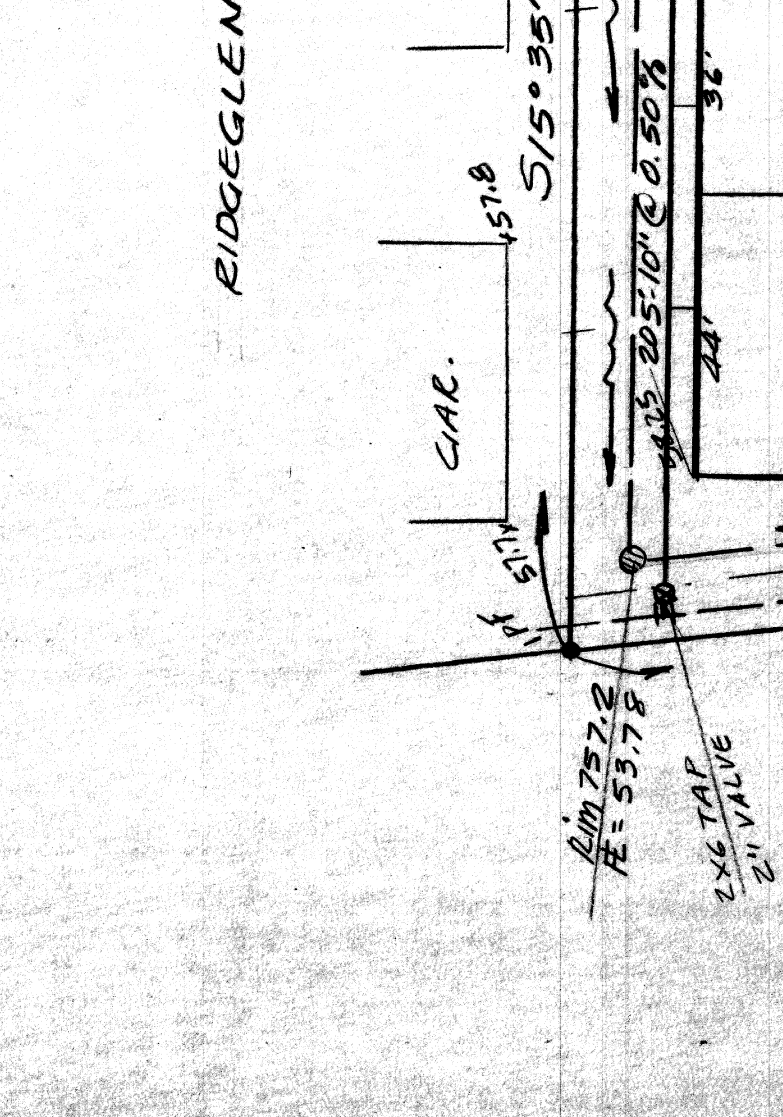
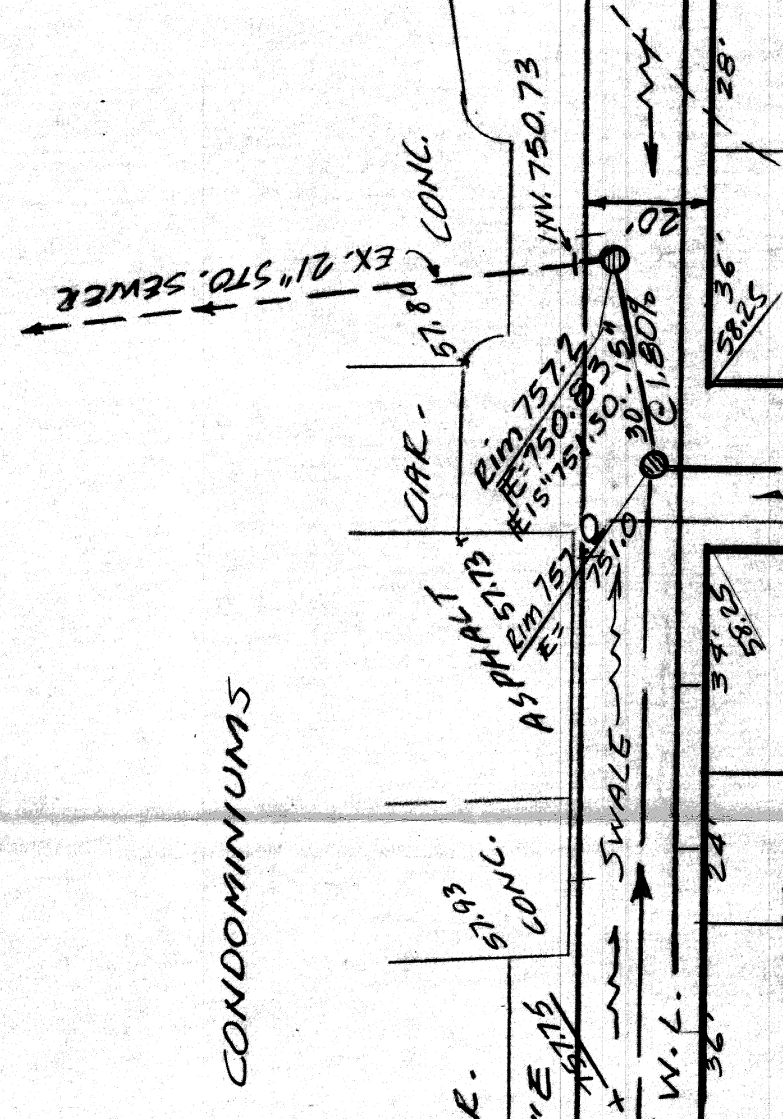
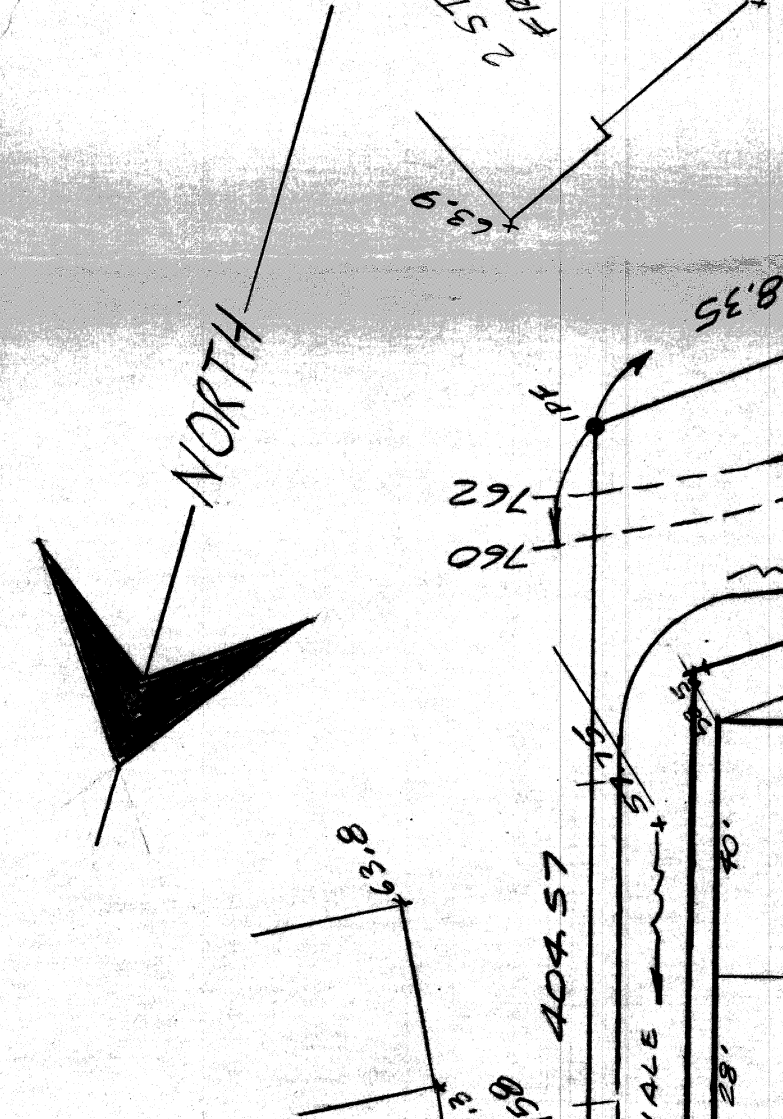
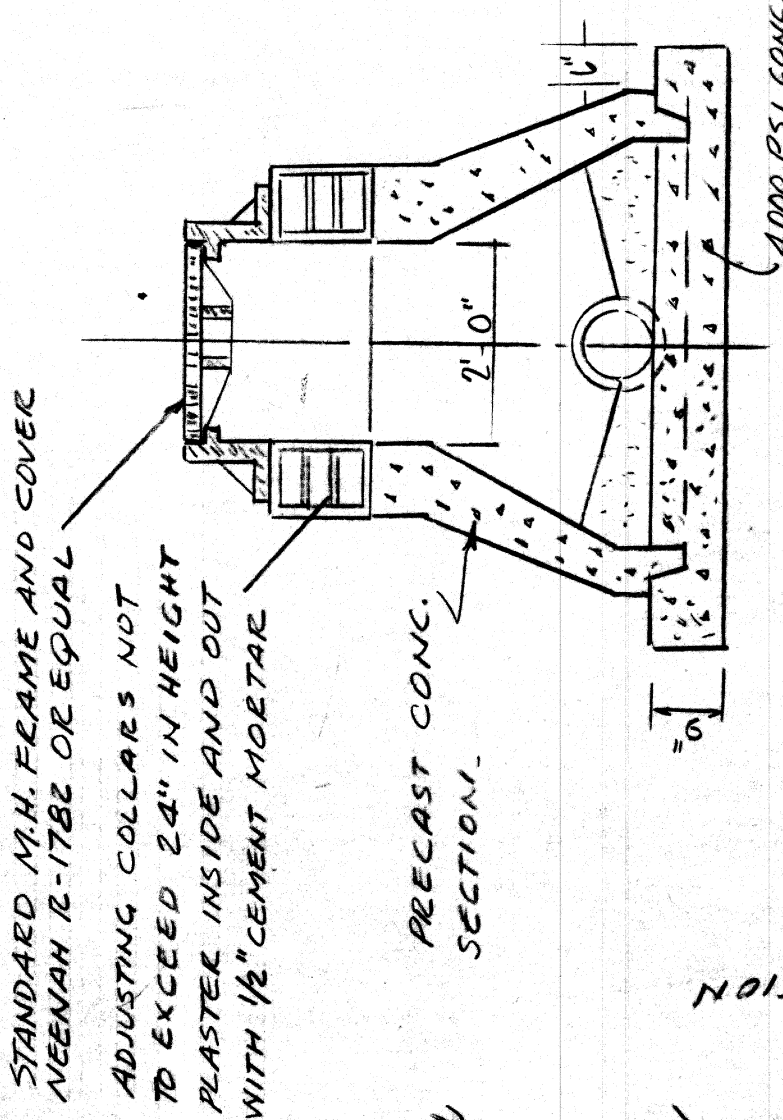
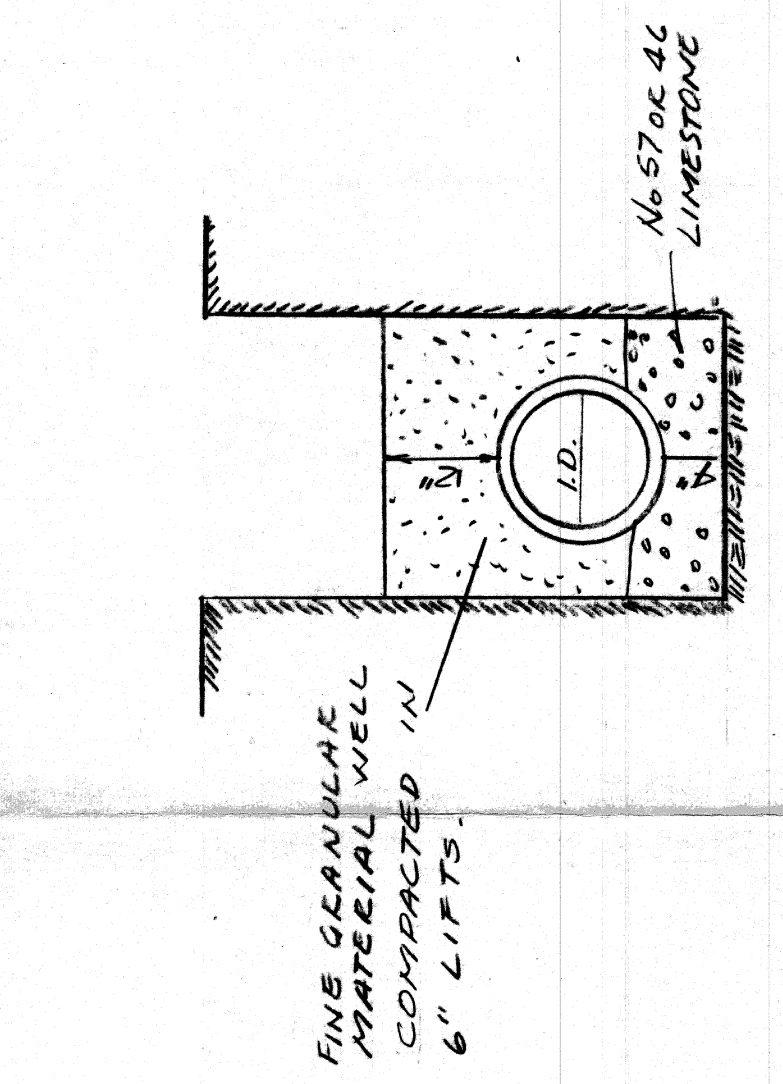


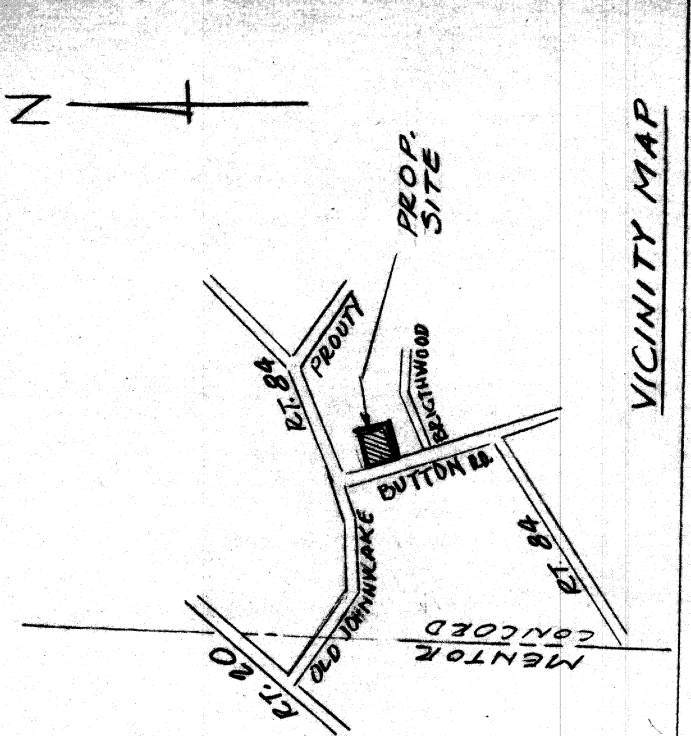

NOTES:
 x150 - PROP. GRADE
 x150 - EXIST. GRADE
 --- PROP. CONTOUR
 --- EXIST. CONTOUR
 --- SURFACE DRAIN