


DOROTHY M. COLLISTER
VOL. 830, PG. 211

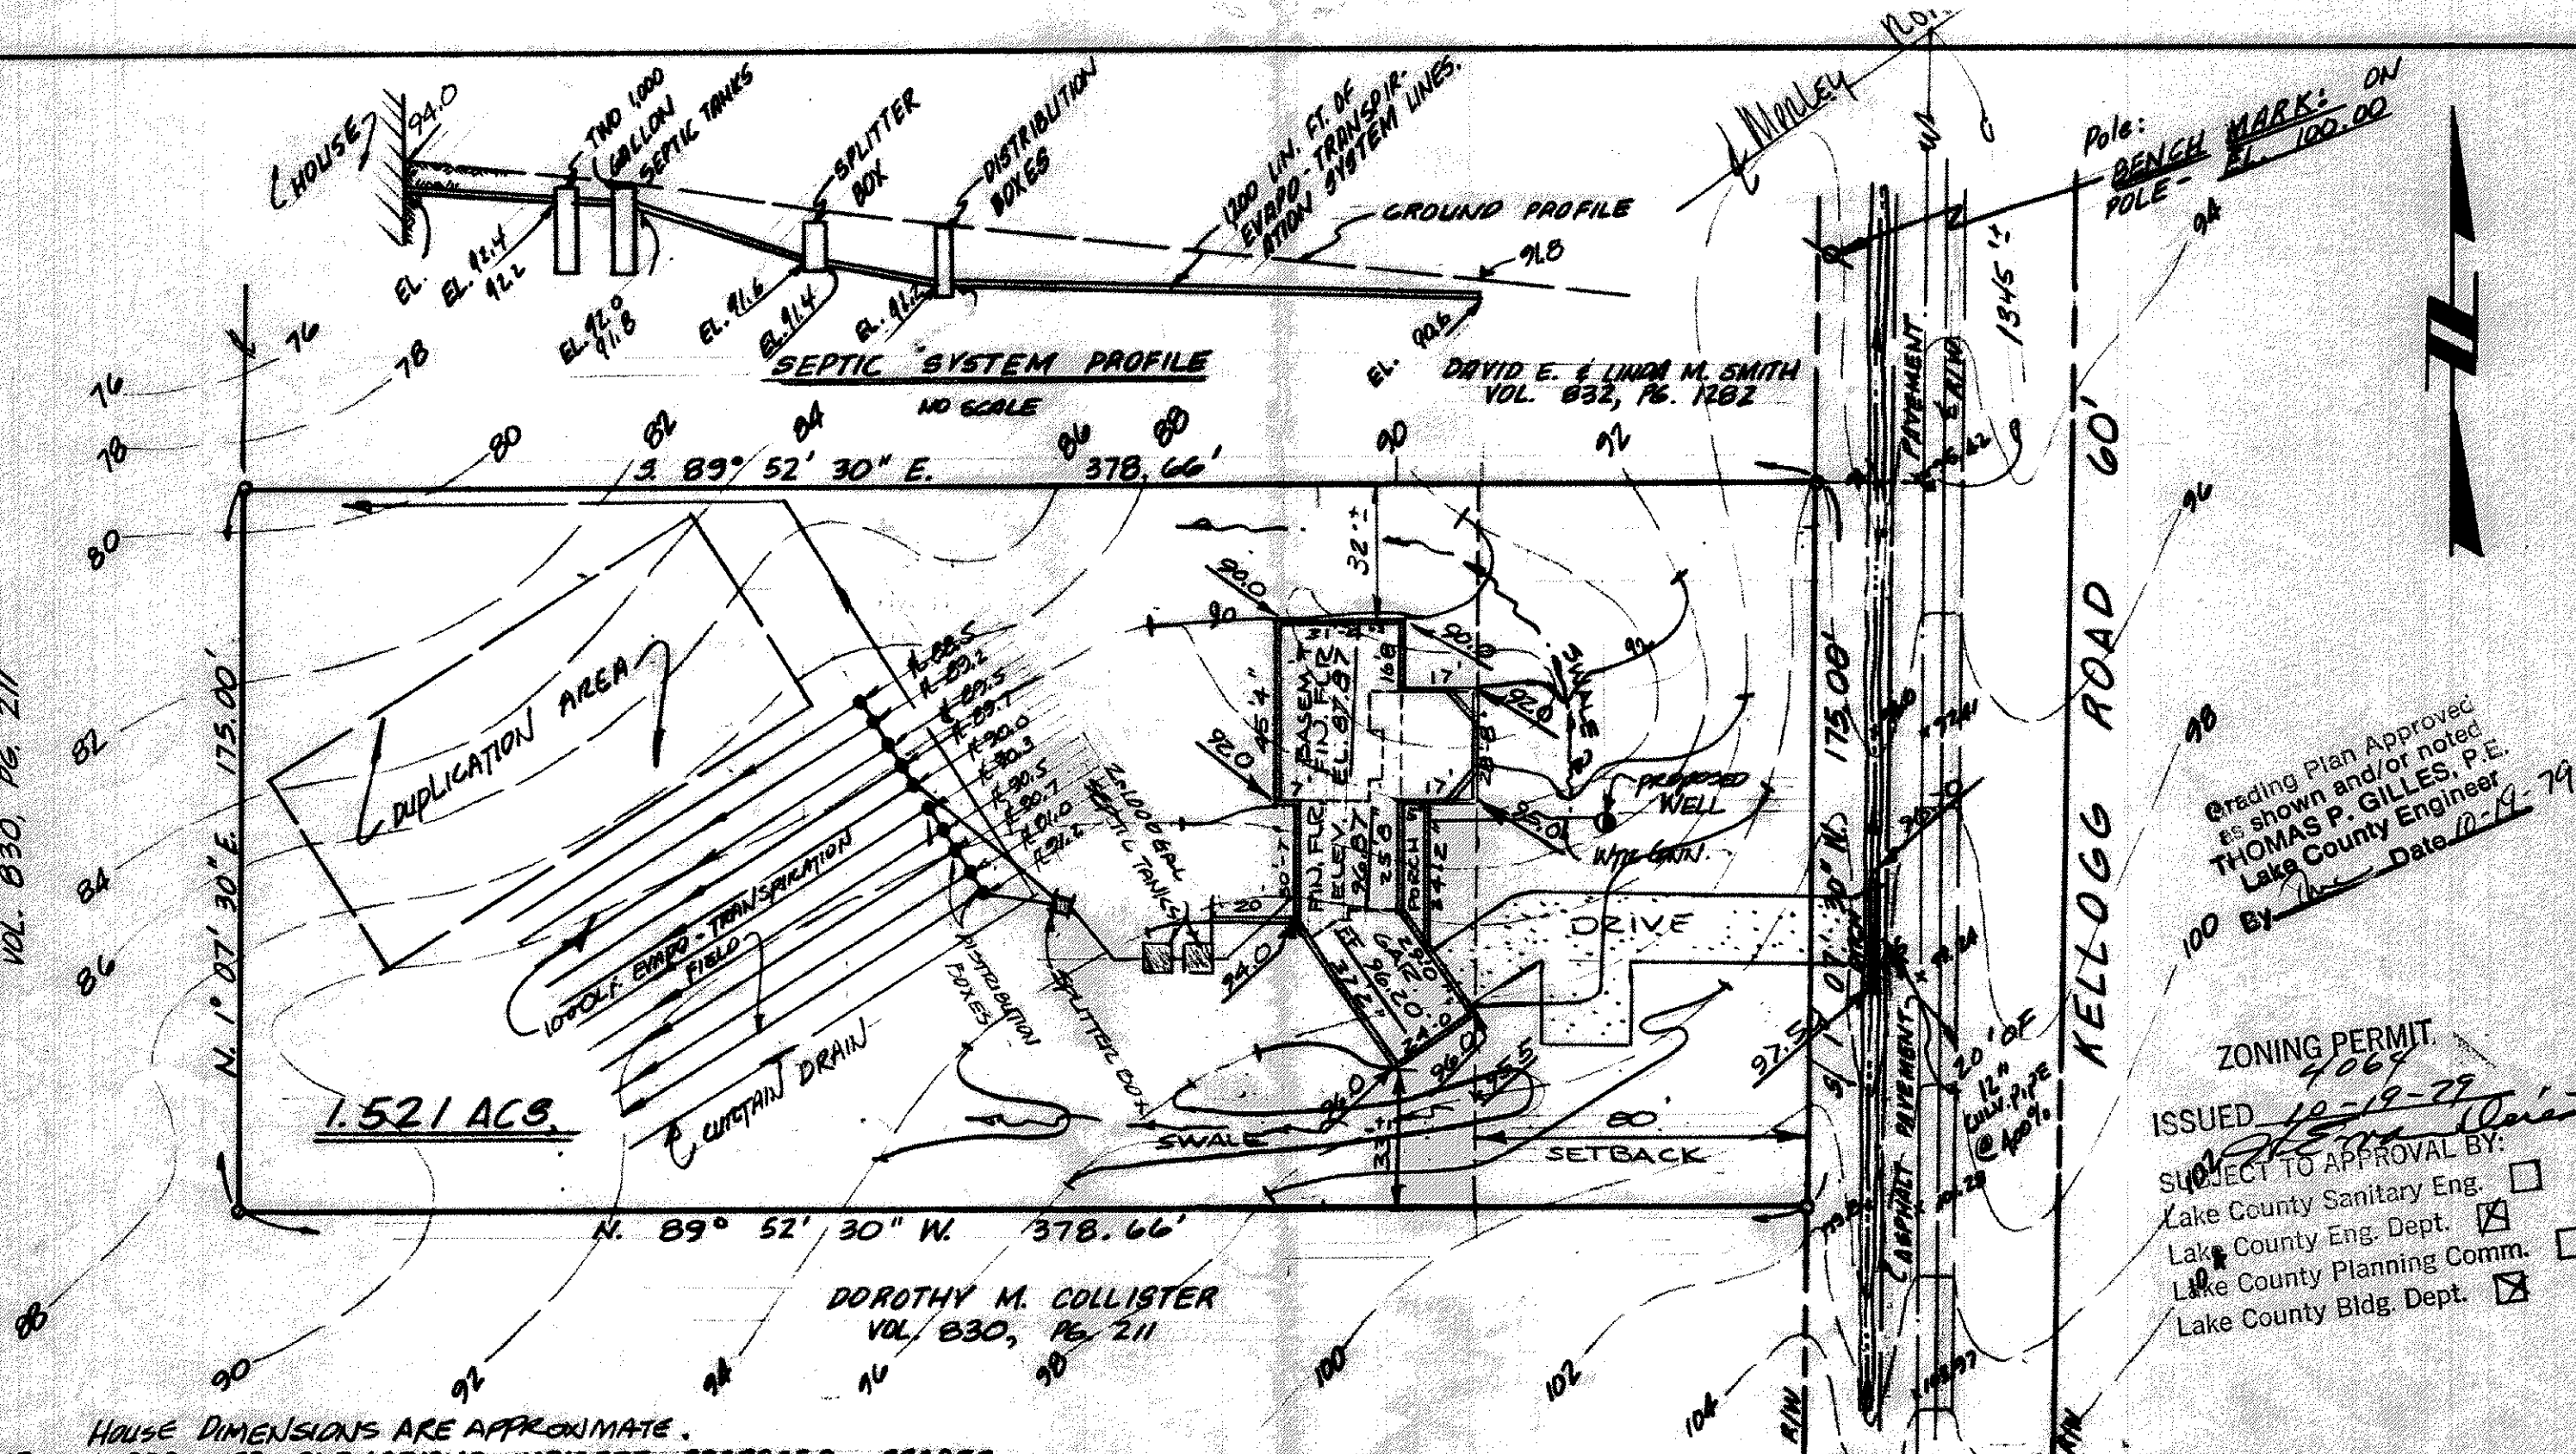

NOTE: HOUSE DIMENSIONS ARE APPROXIMATE.
UNDERLINED ELEVATIONS INDICATE PROPOSED GRADES

DESIGN CERTIFICATION
THIS PLAT WAS PREPARED BY ME,
AND IS CORRECT TO THE BEST OF
MY KNOWLEDGE AND BELIEF.
E. L. F.
REG. SURVEYOR NO. 4785

AS BUILT CERTIFICATION
I HEREBY CERTIFY THAT THE CIRCLED GRADES
ARE EXISTING FINISH GRADES CHECKED IN THE
FIELD ON _____ AND THAT
SURVEY IS CORRECT TO THE BEST OF MY
KNOWLEDGE AND BELIEF.
REG. SURVEYOR NO. _____

GOLPETZER · WOODS
CONSULTANTS, INC.
DATE 7/12/79
SCALE 1"=40'
DRAWN BY E.L.F.
CHKD BY *E.L.F.*
JOB NO. 79/194
FS 375 PG. 8

FRANKLIN SHANK
BEING PART OF LOT #22, TRACT # 4, IN
CONCORD TWP., LAKE COUNTY, OHIO
ZONING PERMIT
ISSUED 7-19-79
SUBJECT TO APPROVAL BY:
Lake County Sanitary Eng. ☐
Lake County Eng. Dept. ☒
Lake County Planning Comm. ☐
Lake County Bldg. Dept. ☒

5157-1-4A