



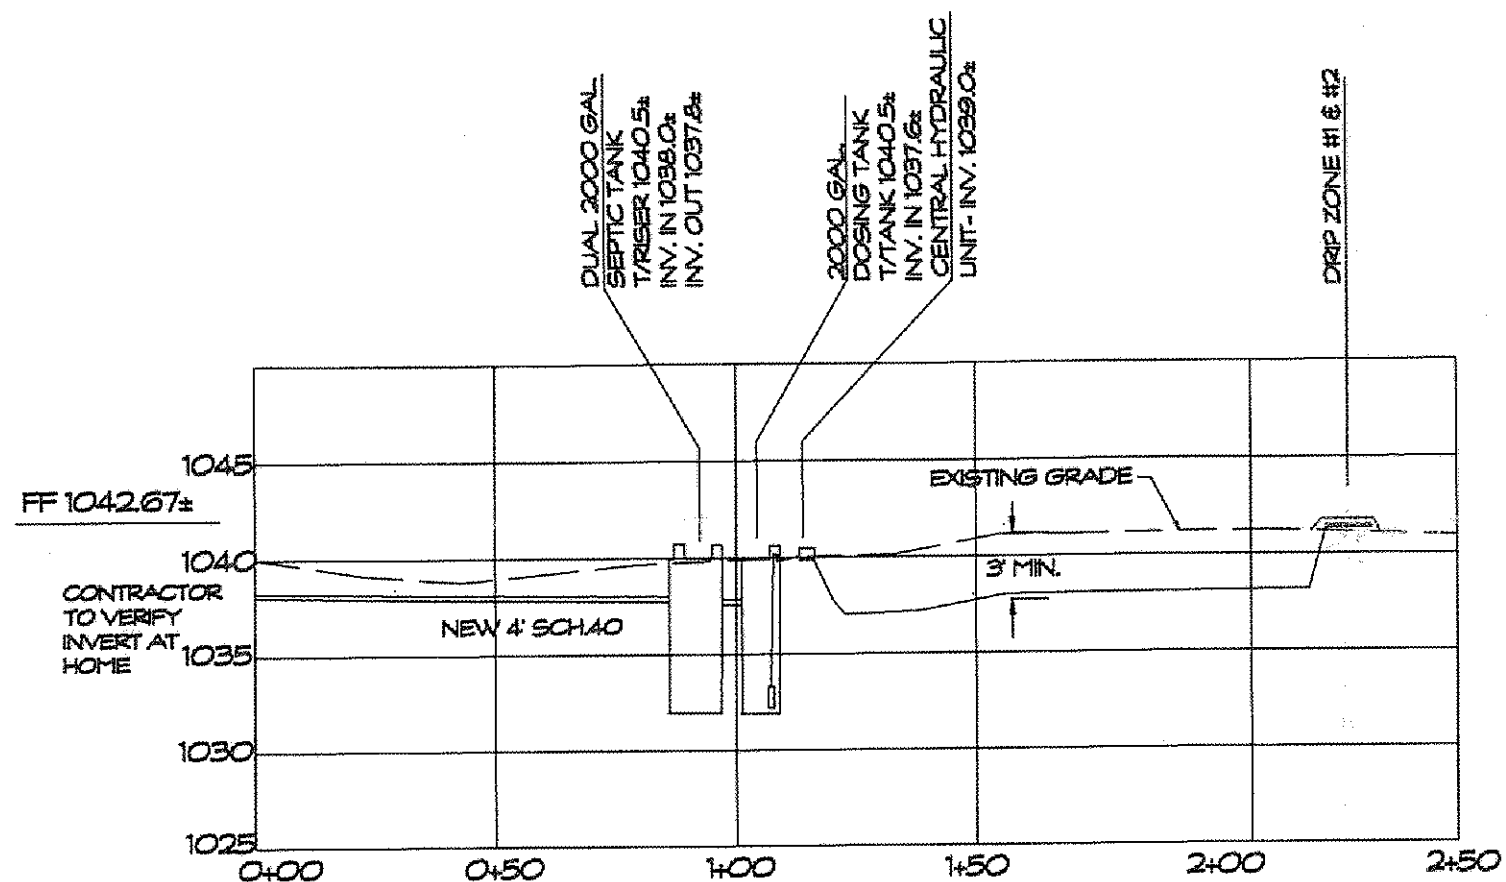

HYDRAULIC PROFILE
 HORZ. 1" = 40', VERT. 1" = 10'

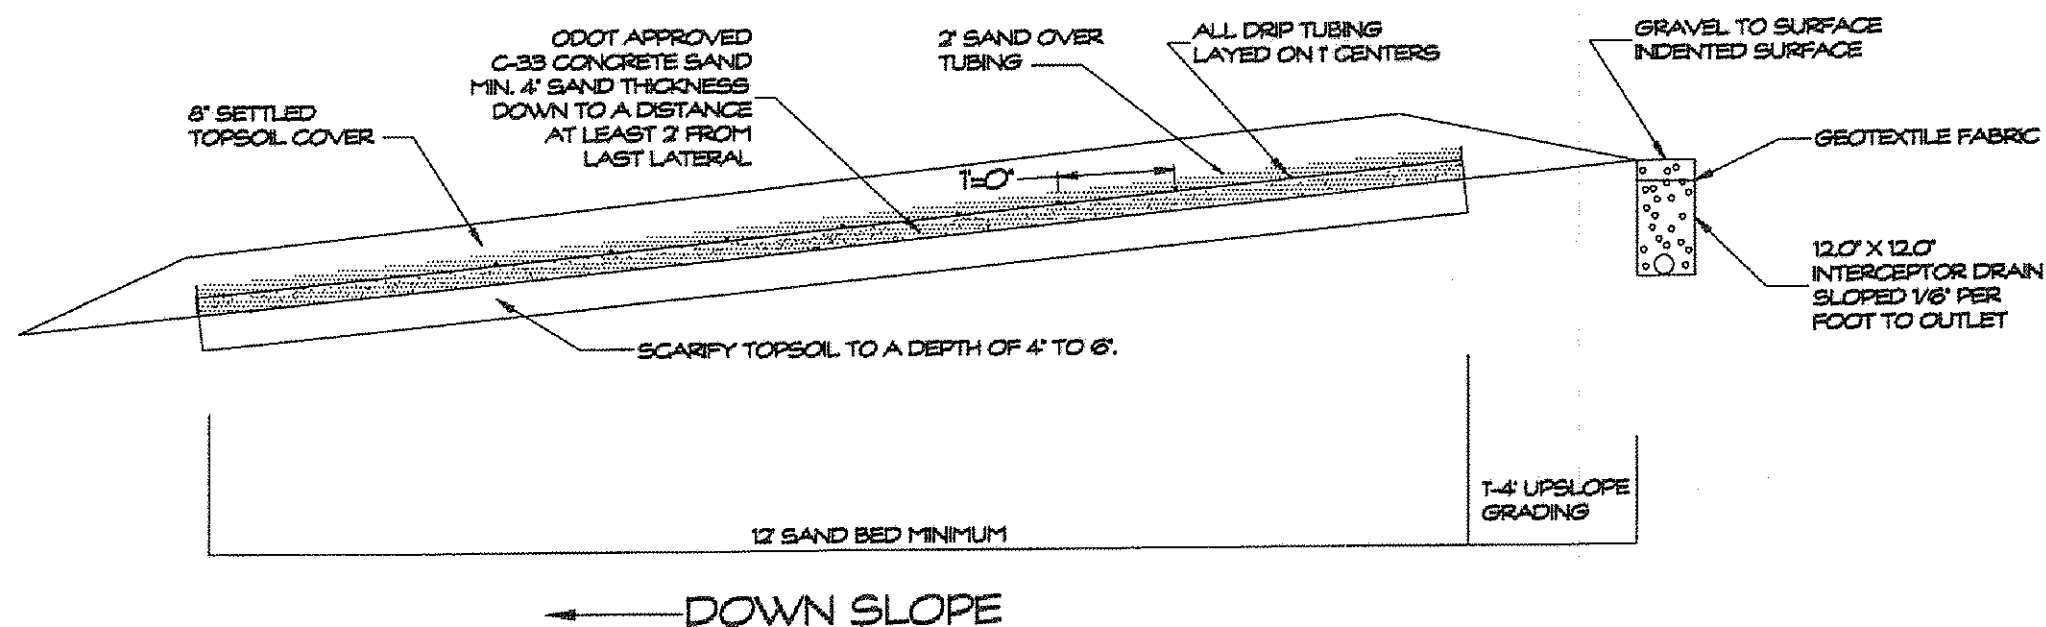

KRB Engineering, Inc.
 Professional Civil Engineering

330 Downing Drive
 Chardon, Ohio 44024

Phone: (440) 286-7150
 Email: kbender1@windstream.net

**WASTEWATER TREATMENT
 PROFILE & DETAILS**

New Three Bedroom Home
 9855 Little Mountain Road
 Concord Twp., Lake County
 March, 2011

SHT. 5/7