
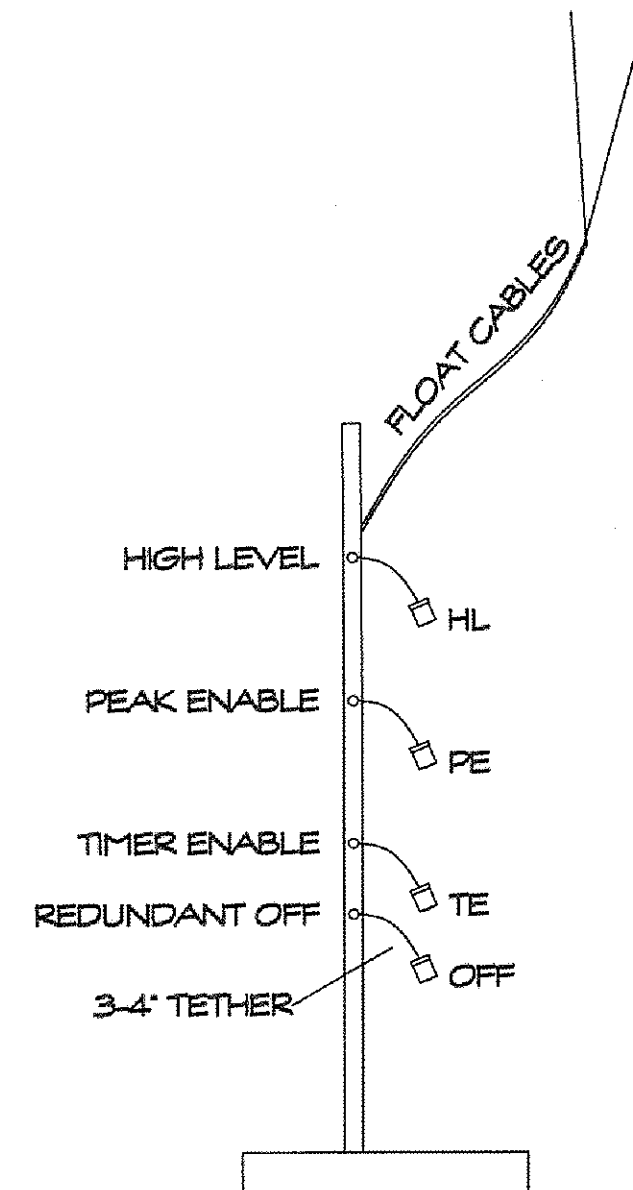


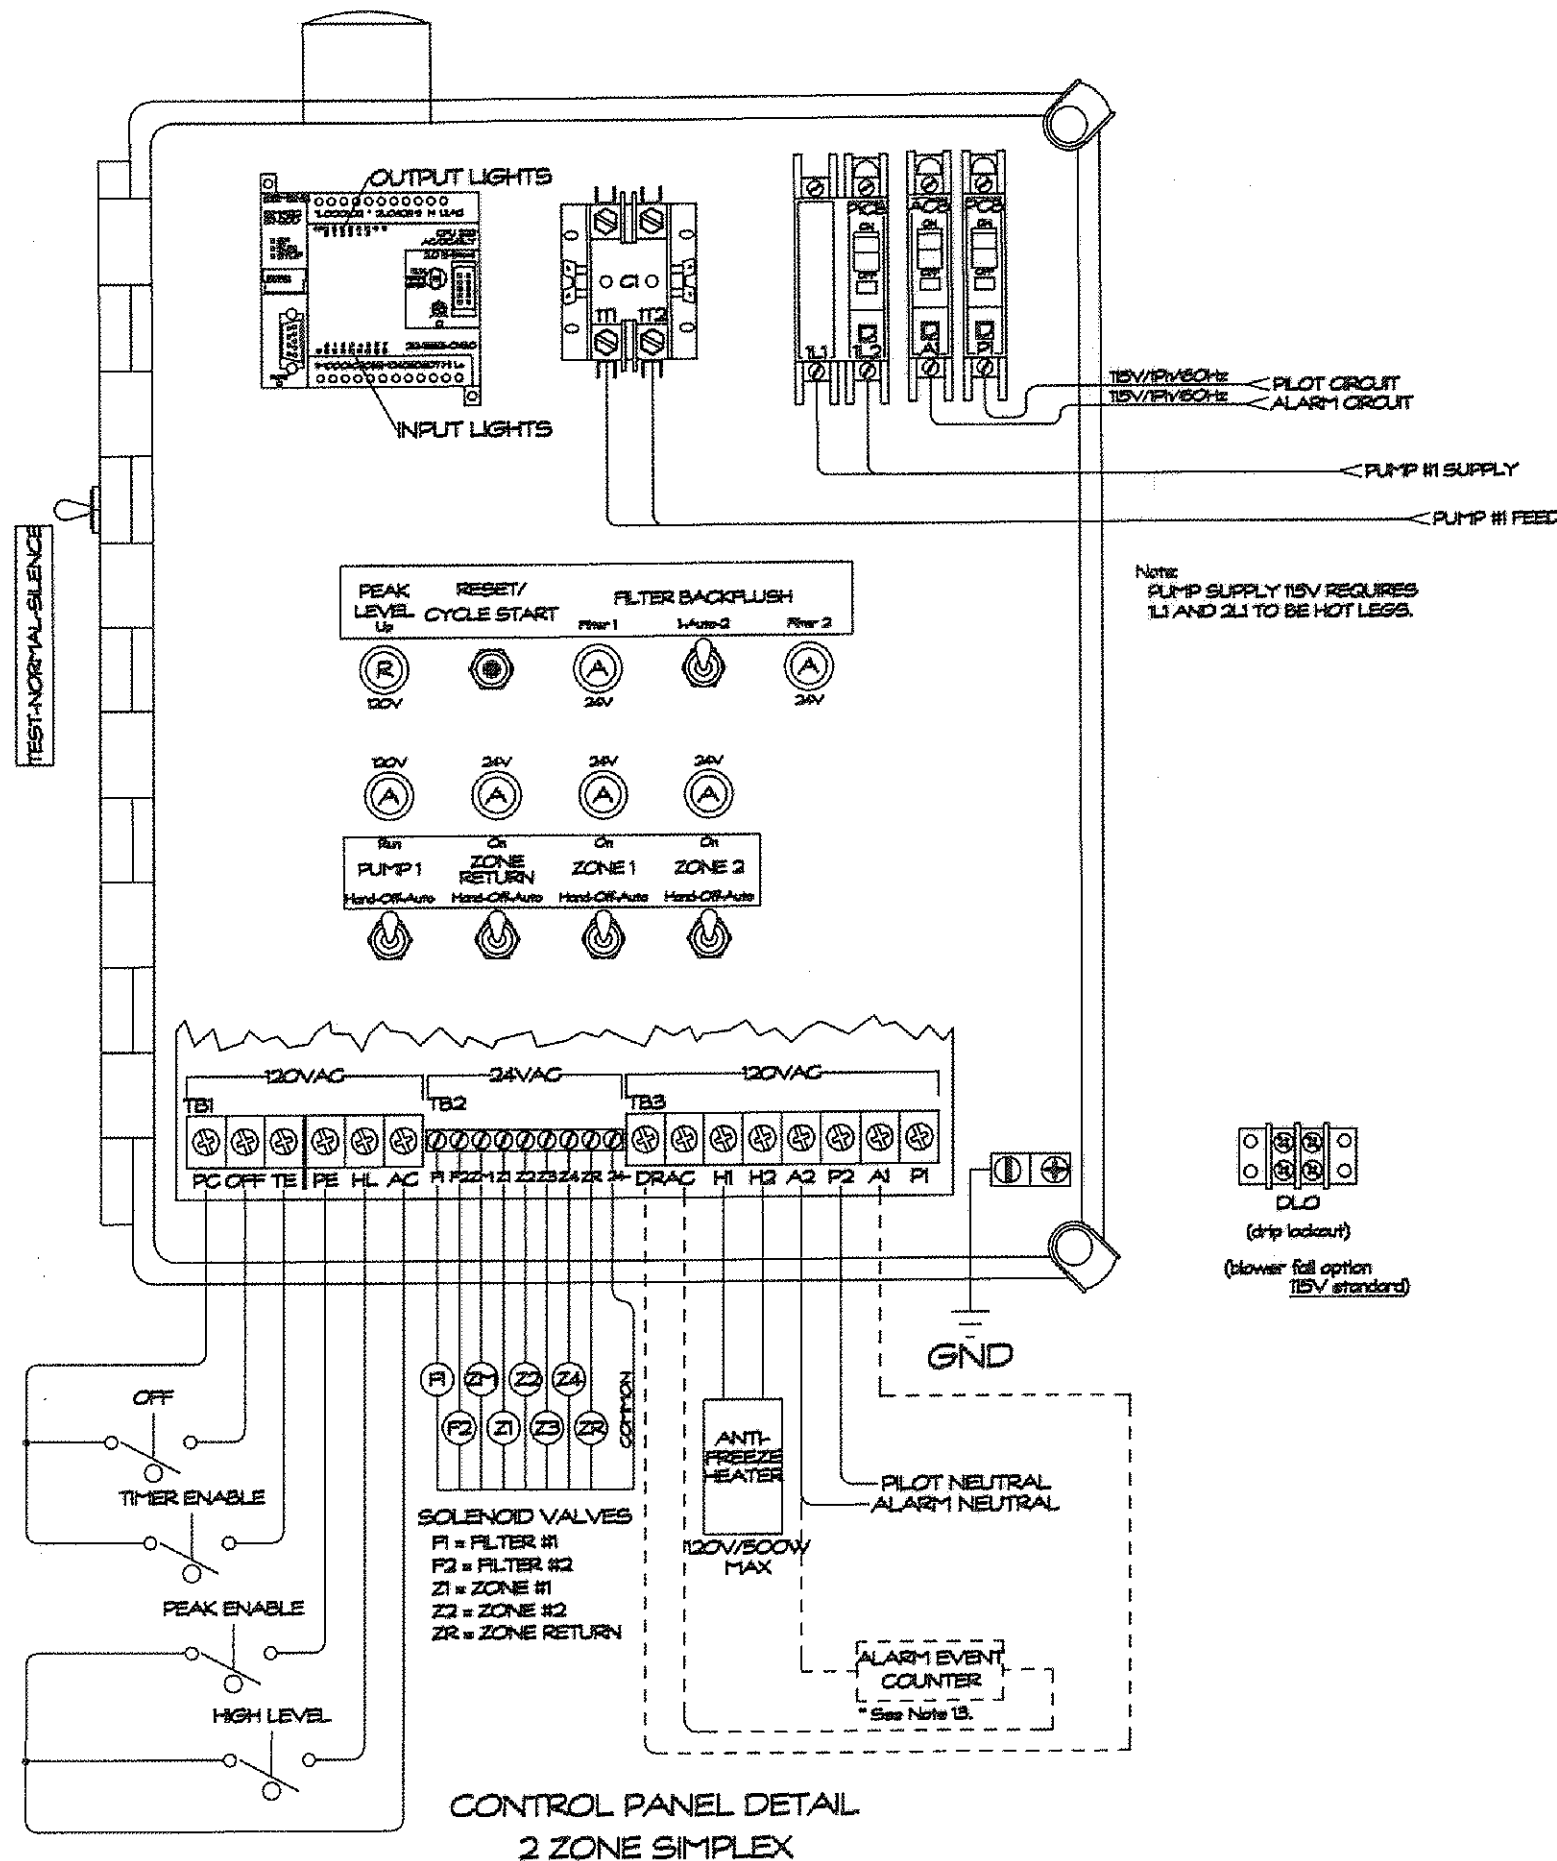

KRB Engineering, Inc.

Professional Civil Engineering

330 Downing Drive
Chardon, Ohio 44024

Phone: (440) 286-7150
Email: kheader1@windstream.net

WASTEWATER TREATMENT CONTROL PANEL

New Three Bedroom Home
9855 Little Mountain Road
Concord Twp., Lake County
March, 2011

SHT. 7/7