



Barrington
CONSULTING GROUP, INC.
9114 TYLER BLVD., MENTOR, OHIO 44060
PHONE 440.205.1260 FAX 440.205.1262
www.BarringtonCGI.com

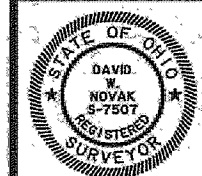

Erosion and Sediment Control Plan
10280 LAYDON LN., CONCORD TWP., OHIO 44077
S/L 2 MOUNTAIN TOP ESTATES SUBDIVISION VOL. 57 PG. 15


PROBUILT HOMES, INC.

DRAWN
WSO
CHECKED
DWN
DATE
DEC. 18, 1933
SCALE
1" = 50'
JOB NO.
08040-002
SHEET
2/2
OF SHEETS

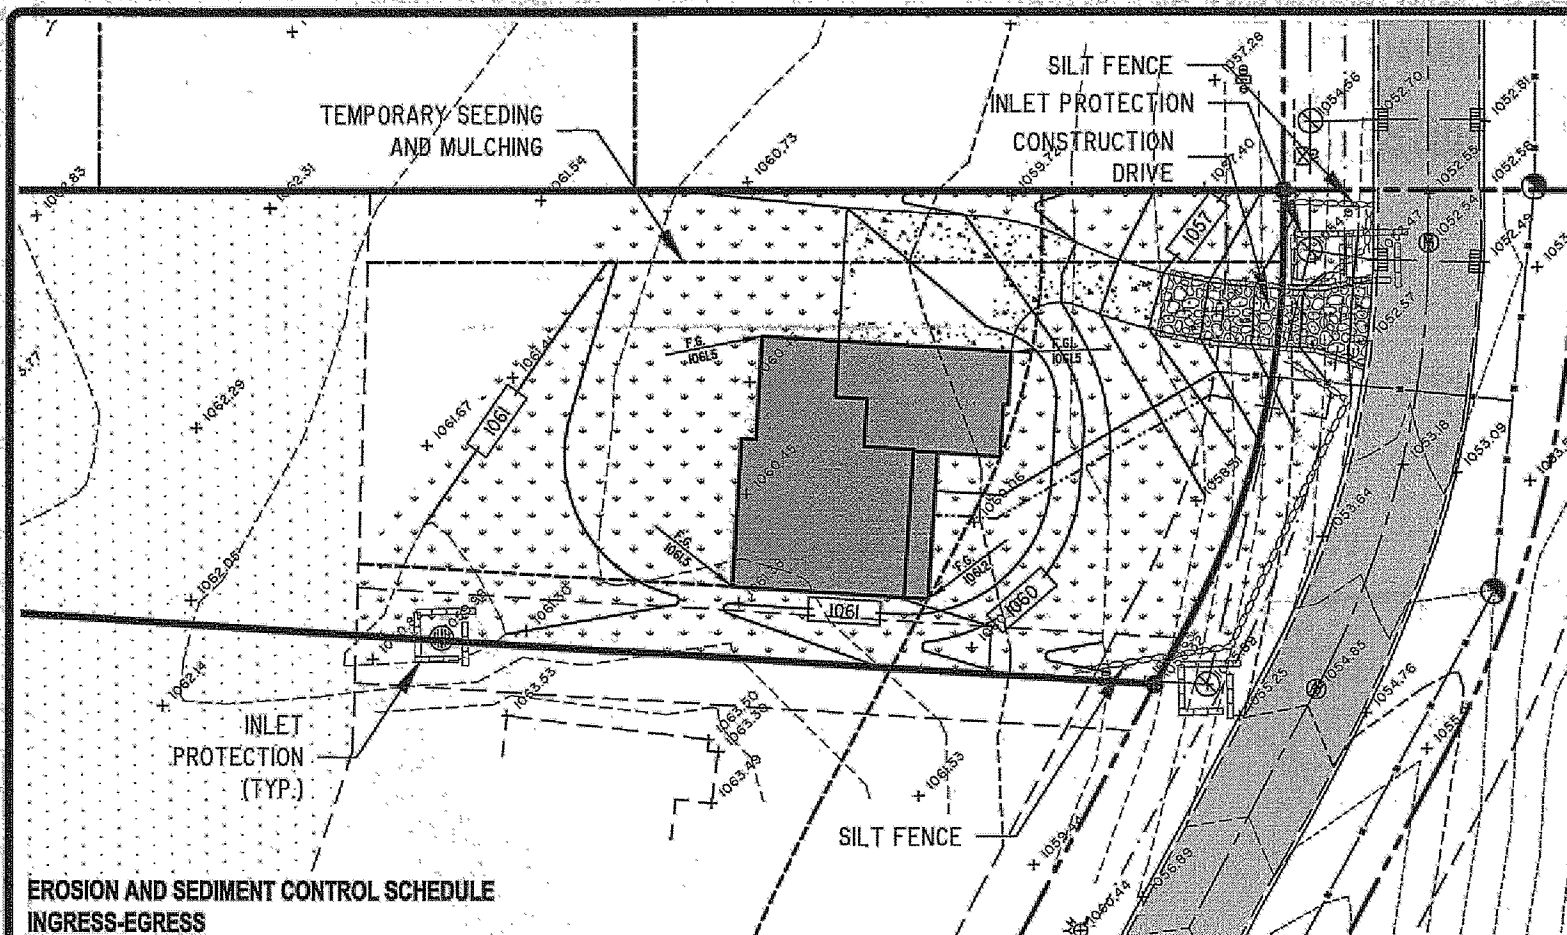

THE SPECIFIED EROSION AND SEDIMENT CONTROL STANDARDS ARE GENERAL GUIDELINES AND SHALL NOT LIMIT THE RIGHT OF THE COUNTY TO IMPOSE, AT ANY TIME, ADDITIONAL, MORE STRINGENT REQUIREMENTS. NOR SHALL THE STANDARDS LIMIT THE RIGHT OF THE COUNTY TO WAIVE, IN WRITING, INDIVIDUAL REQUIREMENTS.

NOTE: OTHER APPROVED SEED SPECIES MAY BE SUBSTITUTED.

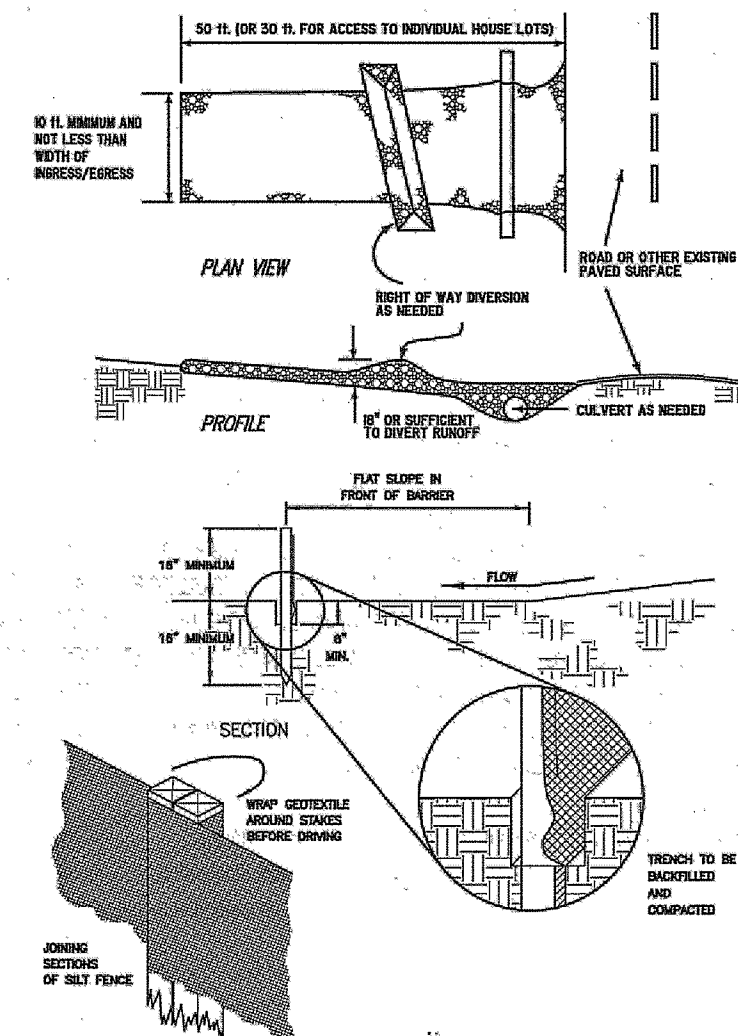

FORM W:\BLOCKS\FORMS\BCGA3-SHARP.DWG