


R. J. J. Caputo
Reg. No. 7570

"I, THE UNDERSIGNED HEREBY CERTIFY THAT THE TOPOGRAPHY SHOWN HEREON, INDICATED BY ONE FOOT CONTOURS & ELEVATIONS REPRESENTS AN ACTUAL FIELD TOPOGRAPHIC SURVEY MADE BY ME ON THE 10 DAY OF JULY, 1996 AND THAT THE ELEVATIONS WERE TAKEN AT APPROPRIATE INTERVALS AND THAT AS OF THAT DATE THEY EXISTED AS INDICATED HEREON."



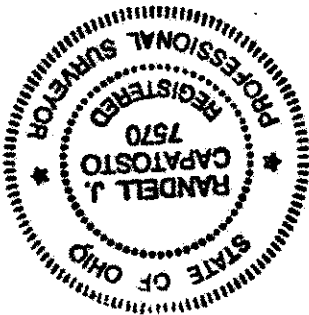


By GLH Date 8-16-96
Surrendered upon Health Permit.
Health Approval 8-8-96
Gerald Morris

Planning Plan Approved
as shown and/or noted
THOMAS R. GILLES, P.E.
Lake County Engineer
S/D Little Mountain Road
CONCORD TOWNSHIP, LAKE COUNTY
OWNERS: DAVID & SUZIE BONNES
2597 HAMPSHIRE RD. ROCKY RIVER
JULY 10, 1996
SCALE 1" = 30'

ZONING PERMIT 079
ISSUED 7-19-96
SUBJECT TO APPROVAL BY:
Lake County Sanitary Eng.
Lake County Eng. Dept.
Lake County Planning Comm.
Lake County Bldg. Dept.

LOT 21 HARWOOD SUB.

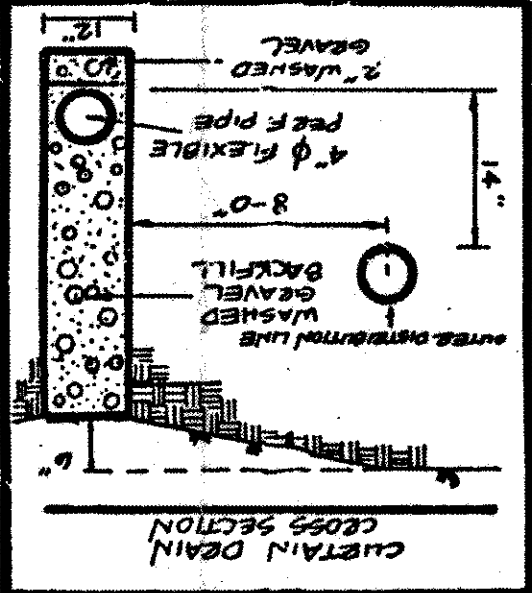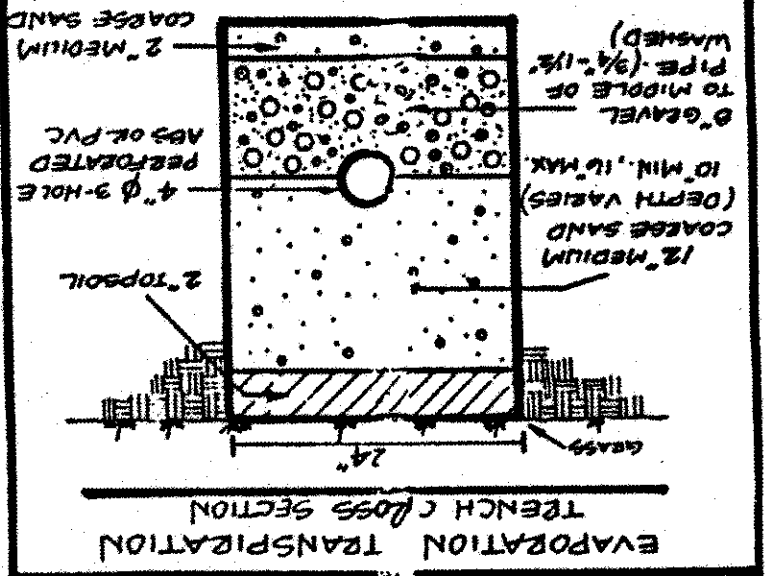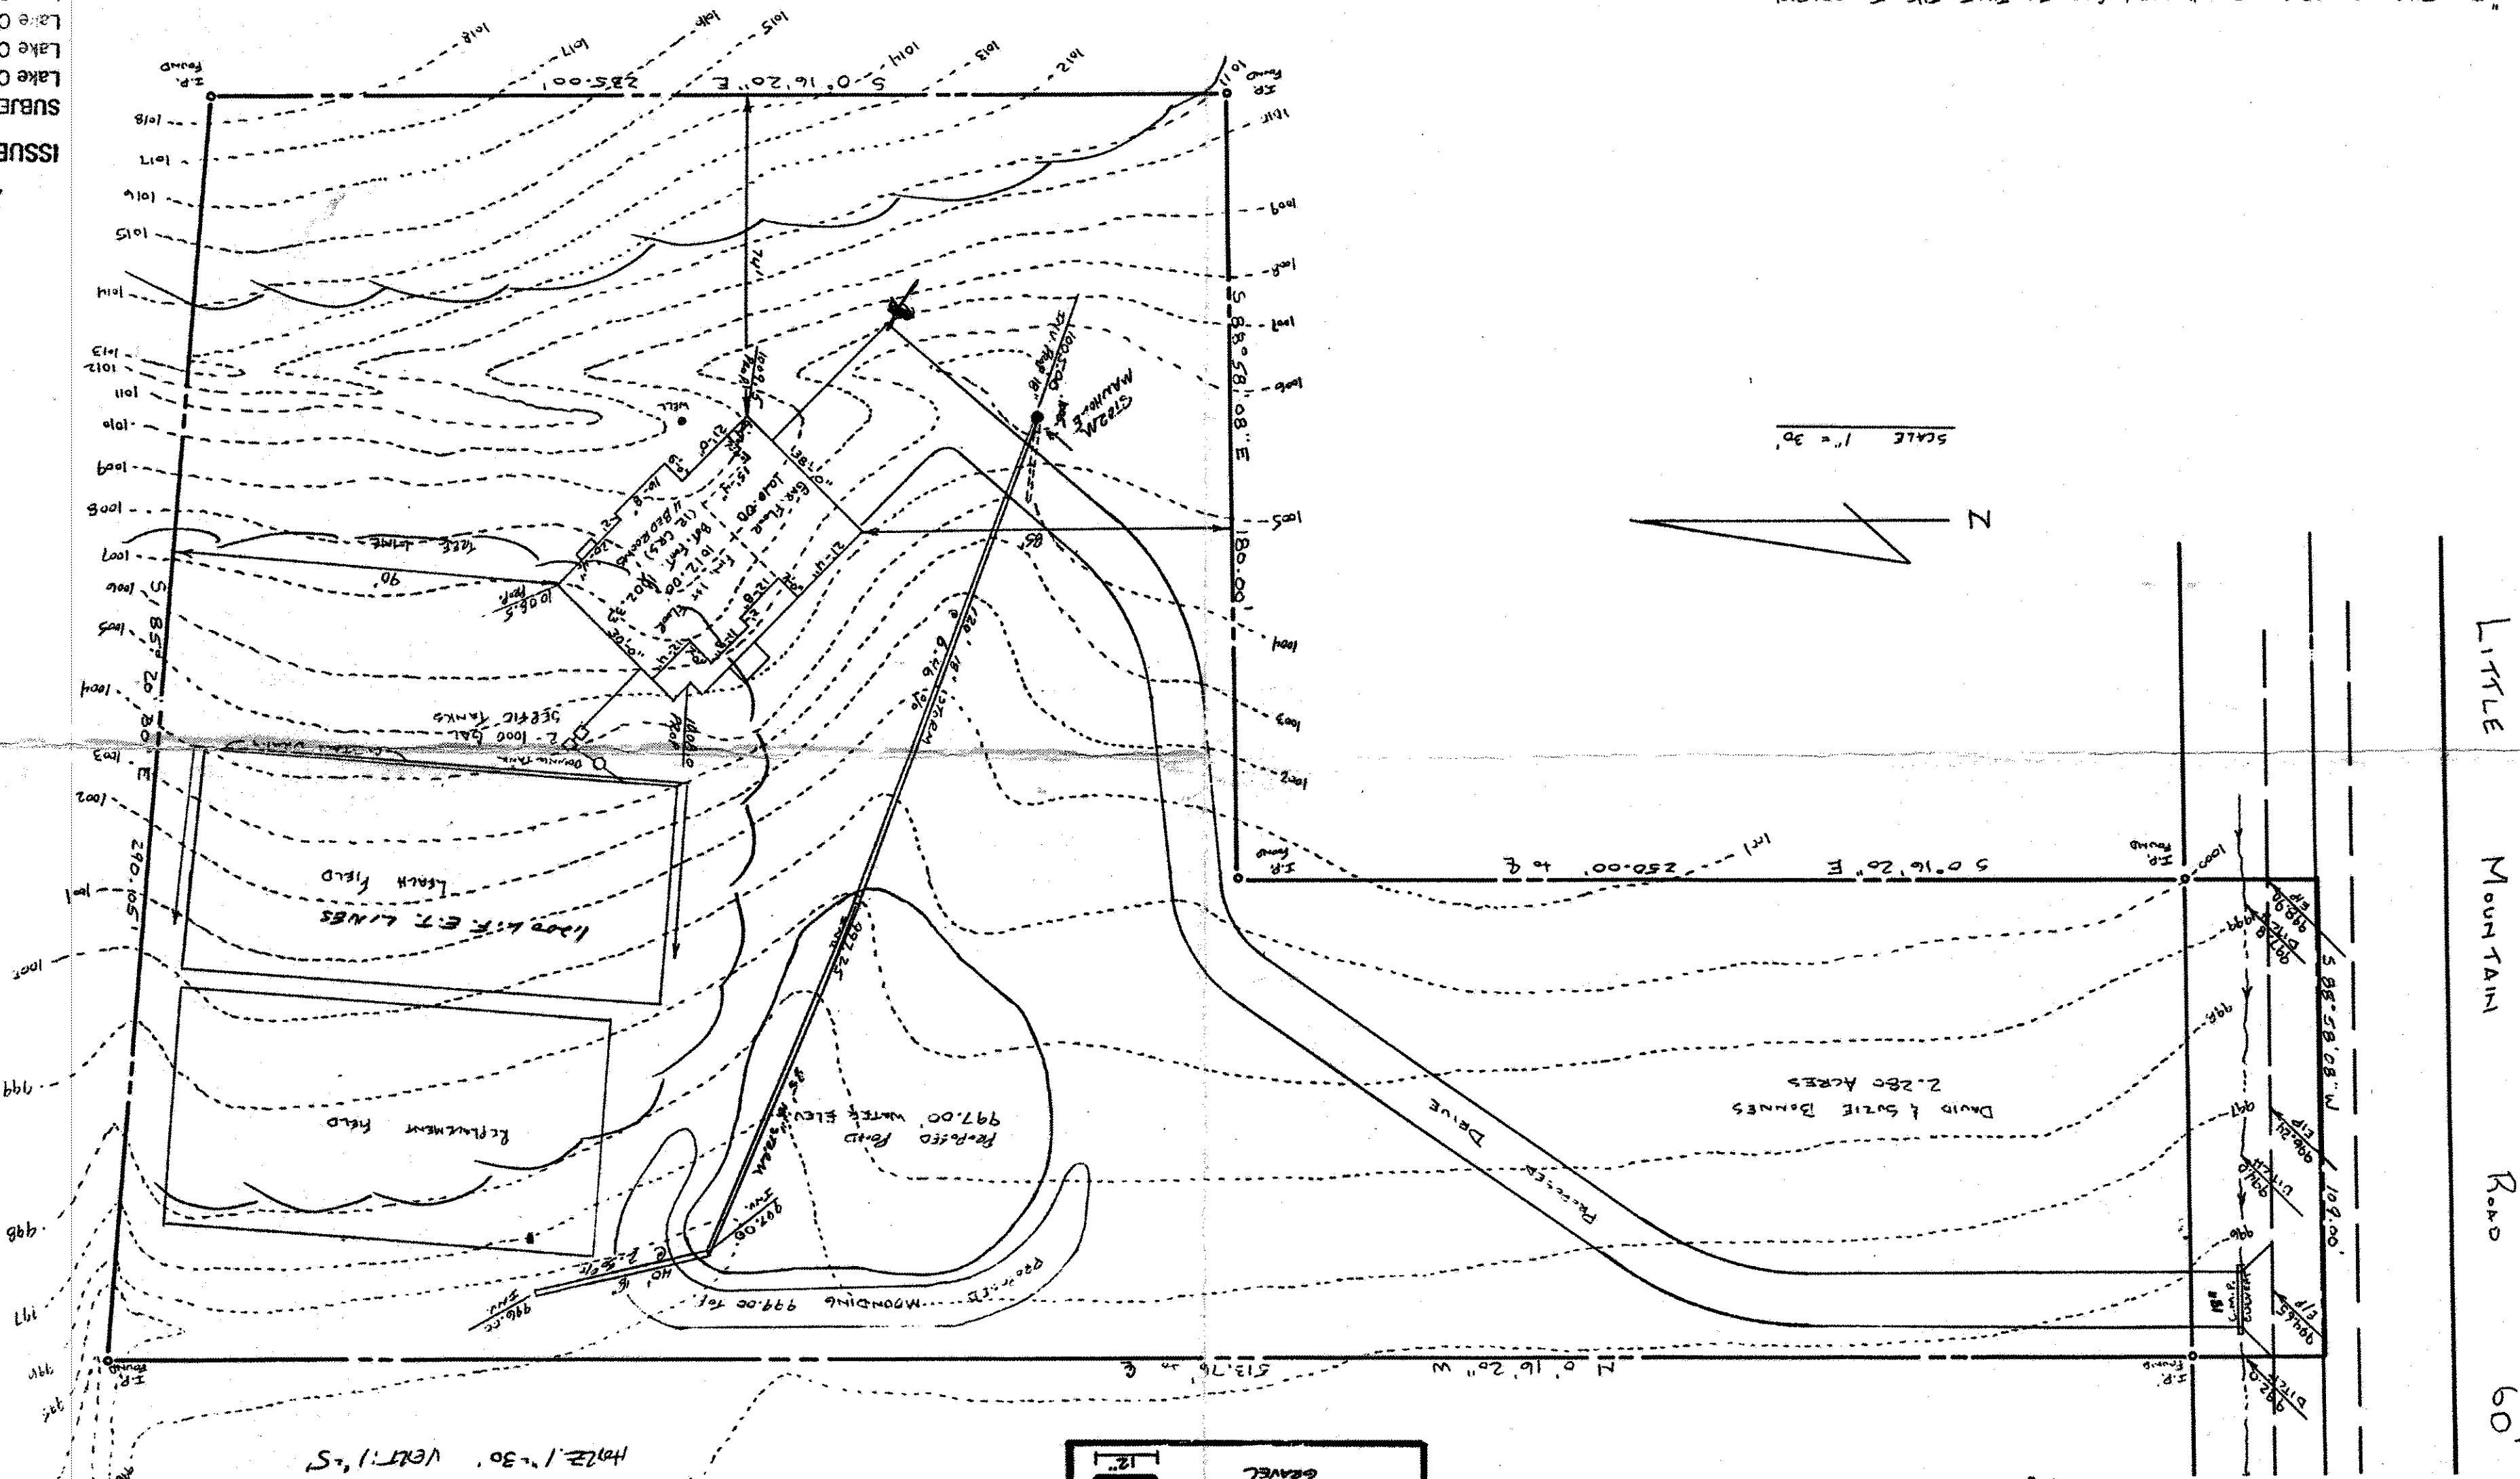

LOT 28 HARWOOD SUB. NO. 14

