

SITE PLAN FOR:

RYAN HOMES

23600 MERCANTILE RD.

BEACHWOOD, OHIO

BEING SUBLOT No. 19 IN THE HOLLY PARK  
SUBD. LOCATED IN CONCORD TWP., OHIO.

PREPARED BY:

WM. R. GRAY ASSOC. INC.

7547 MENTOR AVE.

MENTOR, OHIO

DATE: JUNE 17 1975 SCALE:

CERTIFICATION:



I HEREBY CERTIFY THAT THIS PLAT  
IS CORRECT TO THE BEST OF MY  
KNOWLEDGE.

By: *Wm. R. Gray*  
WM. R. GRAY Reg. Surv. # 2752



*Survey Permit # 2849  
issued 6-18-75  
The new street*

MARTINIQUE DR. 60'

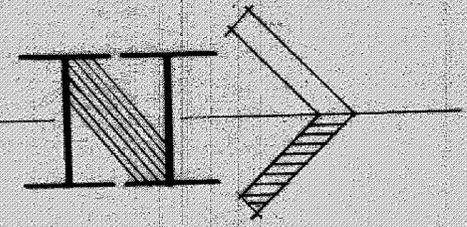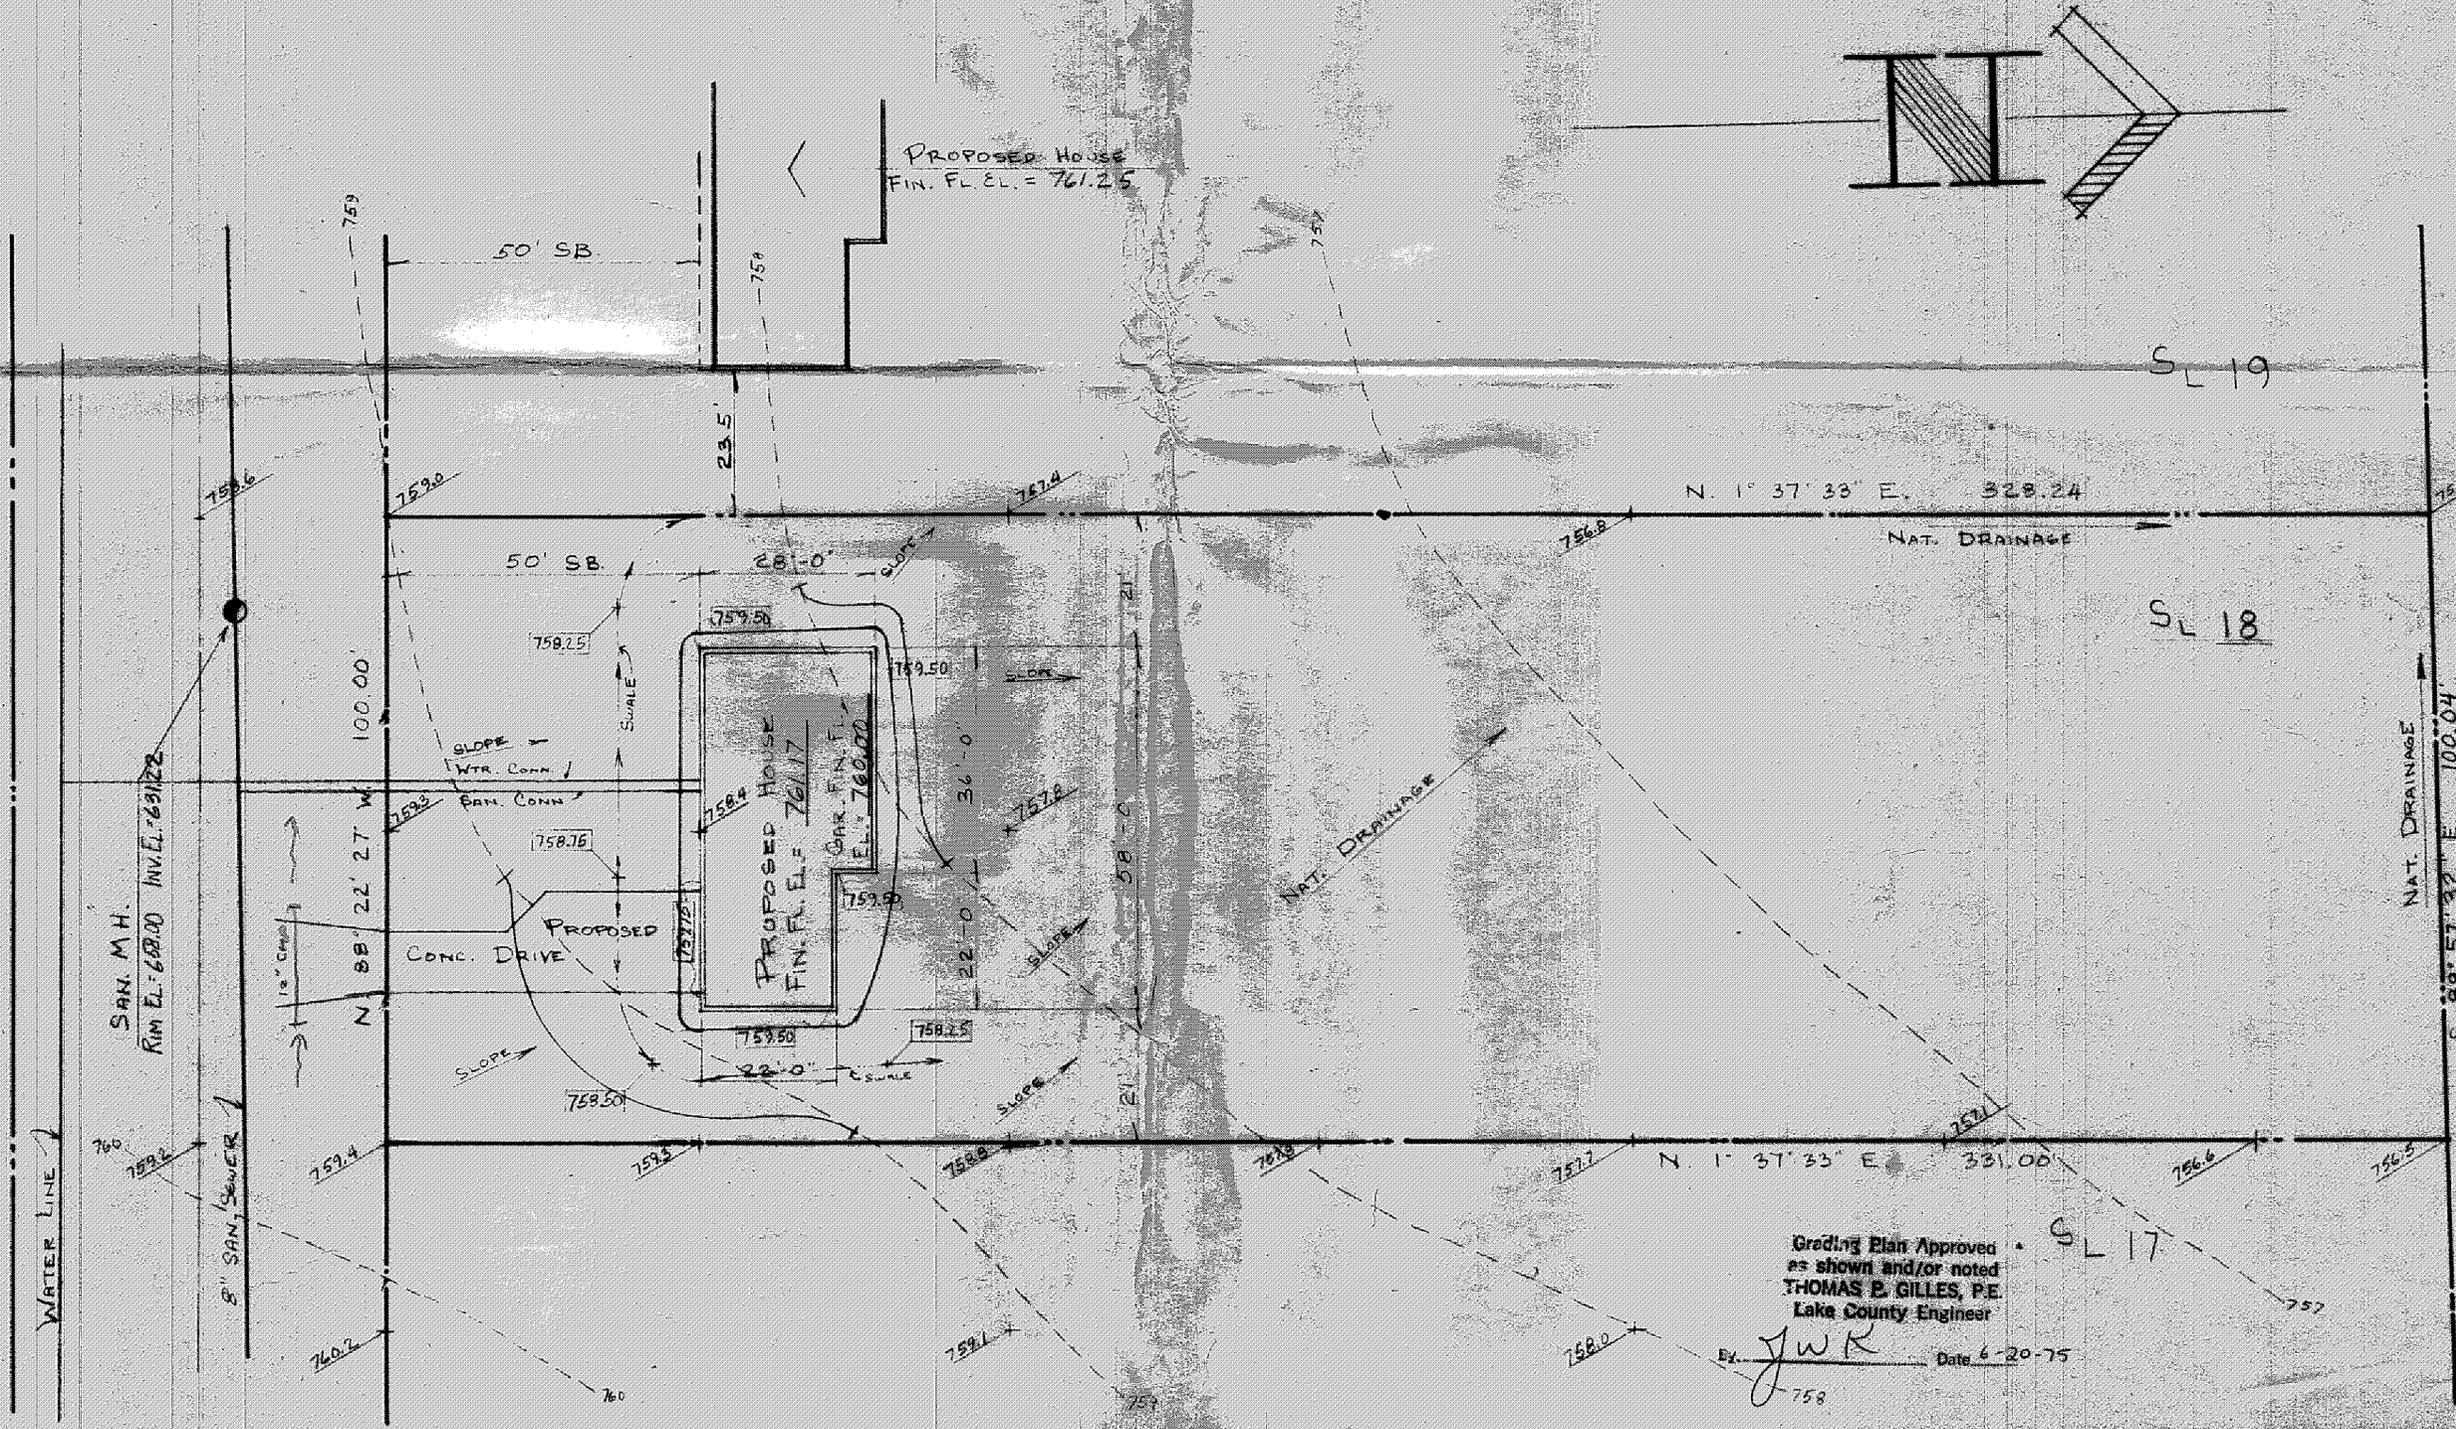

Grading Plan Approved  
as shown and/or noted  
THOMAS E. GILLES, P.E.  
Lake County Engineer

By: *JWK* Date 6-20-75