

Reviewed and Accepted _____

 LANE COUNTY GENERAL HEALTH DISTRICT
 Date 9-8-94

 JOEL LUCIA, R. S., M. P. H.
 Health Commissioner

Joel Lucia

SUBJECT TO APPROVAL BY:

Lake County Sanitary Eng. ☐

Lake County Eng. Dept. ☒


Lake County Planning Comm. ☐

Lake County Bldg. Dept. ☒

1. Topography indicated hereby certify that
ours, and elevations shown hereon
represent an actual field survey made by
me on the 22nd day of June, 1917
and that the elevations shown are as of that
date they existed as indicated hereon."

A. To be thought to finished grade
1. Specific task made correct
2. Sufficient base correct
3. Distribution base correct
B. My power expires on specific date
C. Myself designed and specific banks
D. Myself when to be discharged into

Name Henry H. Price Reg. No. 4343

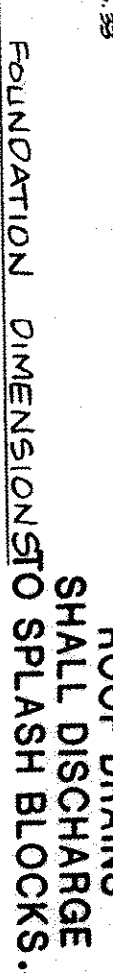

Assembling Plans Approved
as shown and/or noted
THOMAS P. GILLES, P.E.
Lake County Engineer
By 6/11 Date 9/13/94
15" Drive Culvert



5/L 33
VACANT

5/L 35
VACANT

EVAPORATION - TRANSPIRATION
TRENCH CROSS SECTION

6" GAP

24"



1/2" MEDIUM COARSE SAND (DEPTH VARIES) TO PROVIDE DRAINAGE

6" GAP

2" TOPSOIL

4" 3/4" INCH REINFORCED ABS OR PVC

2" MEDIUM COARSE SAND

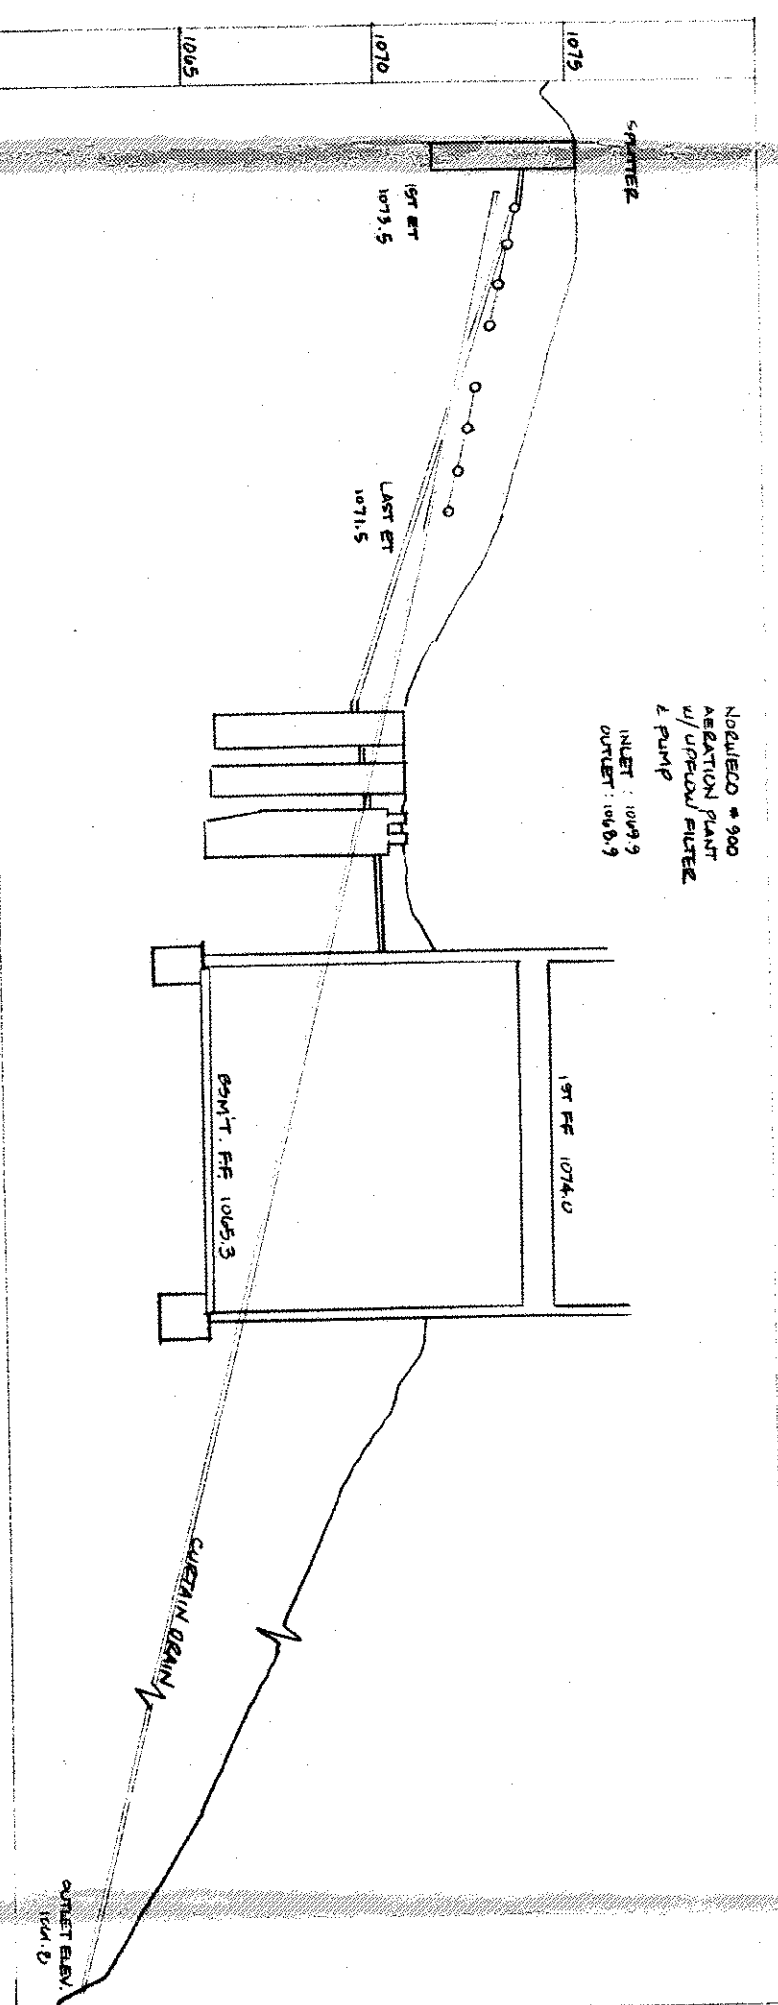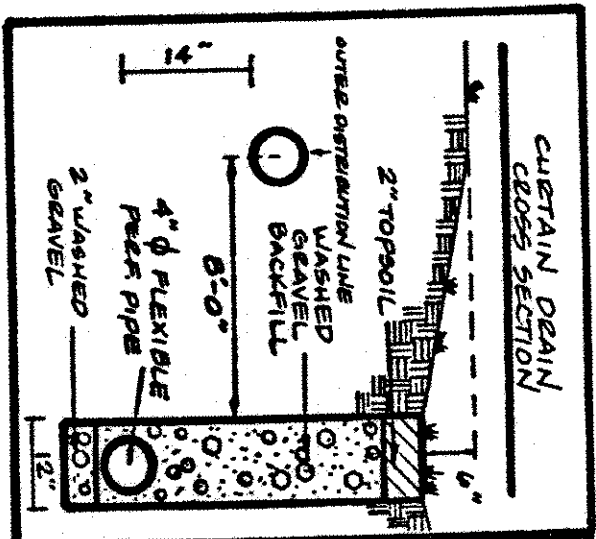

BABCOCK, JONES AND ASSOCIATES, INC.
CIVIL ENGINEERS - SURVEYORS - LAND PLANNERS
PAINESVILLE OHIO 44077

DATE	AUGUST 1994
DESIGN BY	HA
DRAWN BY	CP
APPROVED BY	HA

S/L 34 MT. ROYAL SUBDIVISION NO. 2
Vol. 21 - Pg. 27
CONCORD TWP. LAKE COUNTY OHIO

SCALE

JOB NO 93-163
SHEET / OF

REV NO.	DESCRIPTION	DATE	BY	CHK'D
---------	-------------	------	----	-------

DATE _____

BY

CHICK'D

1.0.12

for

BETTELEY BUILDING