

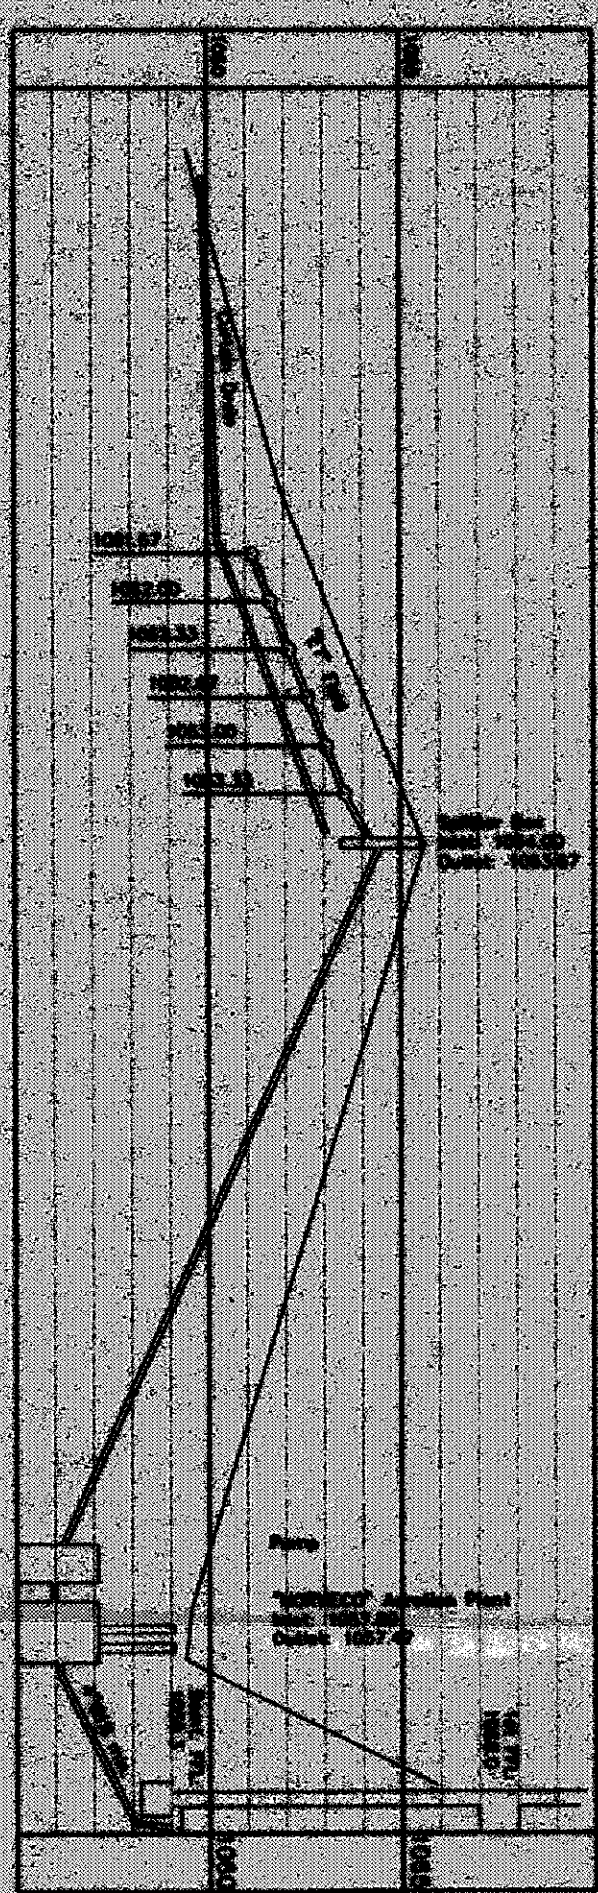
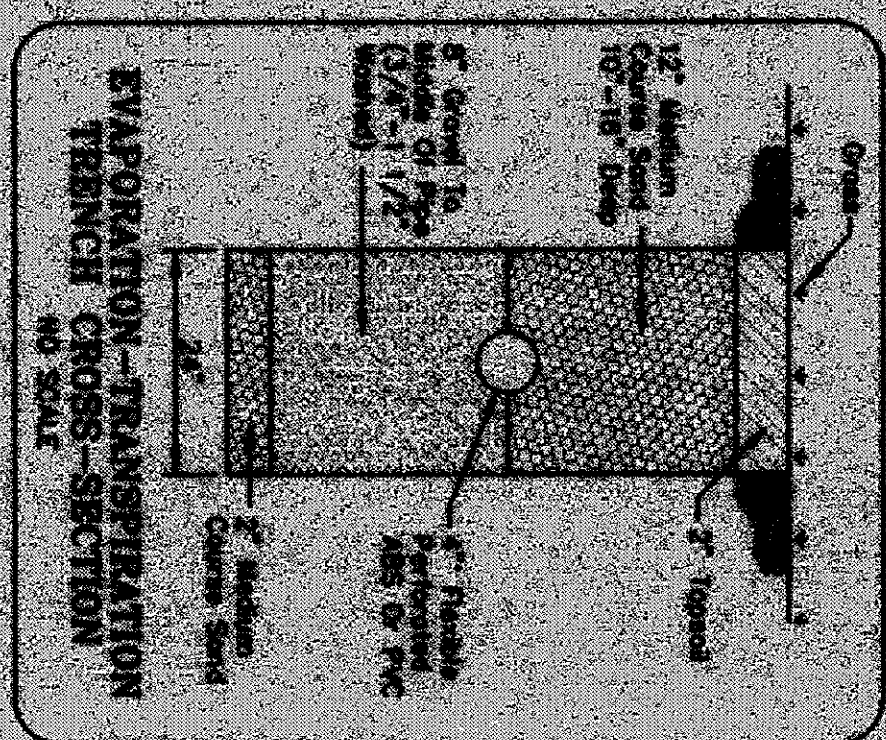


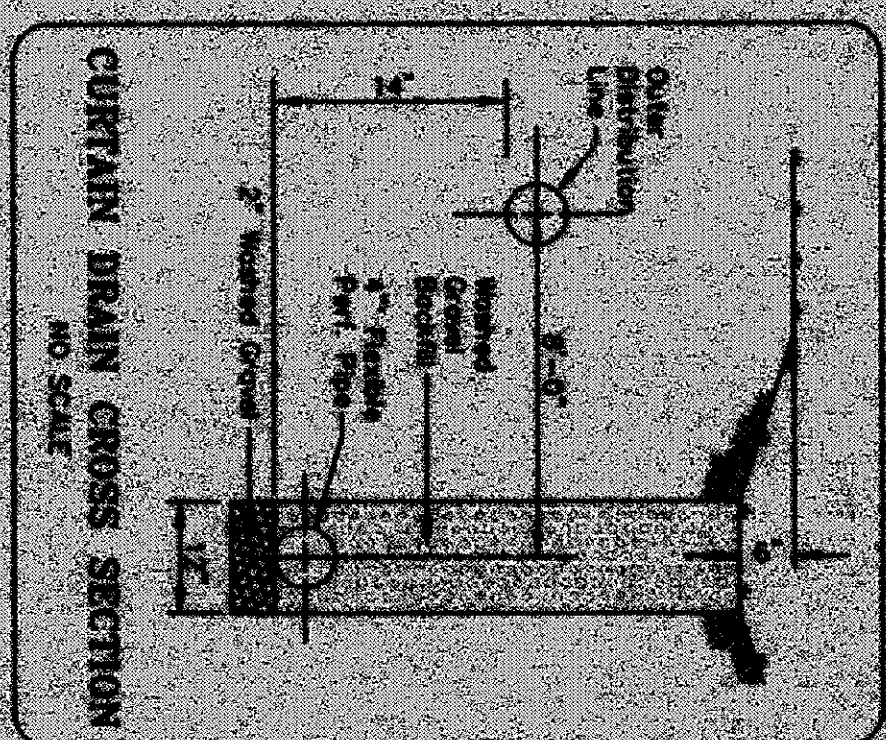

HYDRAULIC PROFILE
Horizontal: 1" = 30'
Vertical: 1" = 5'

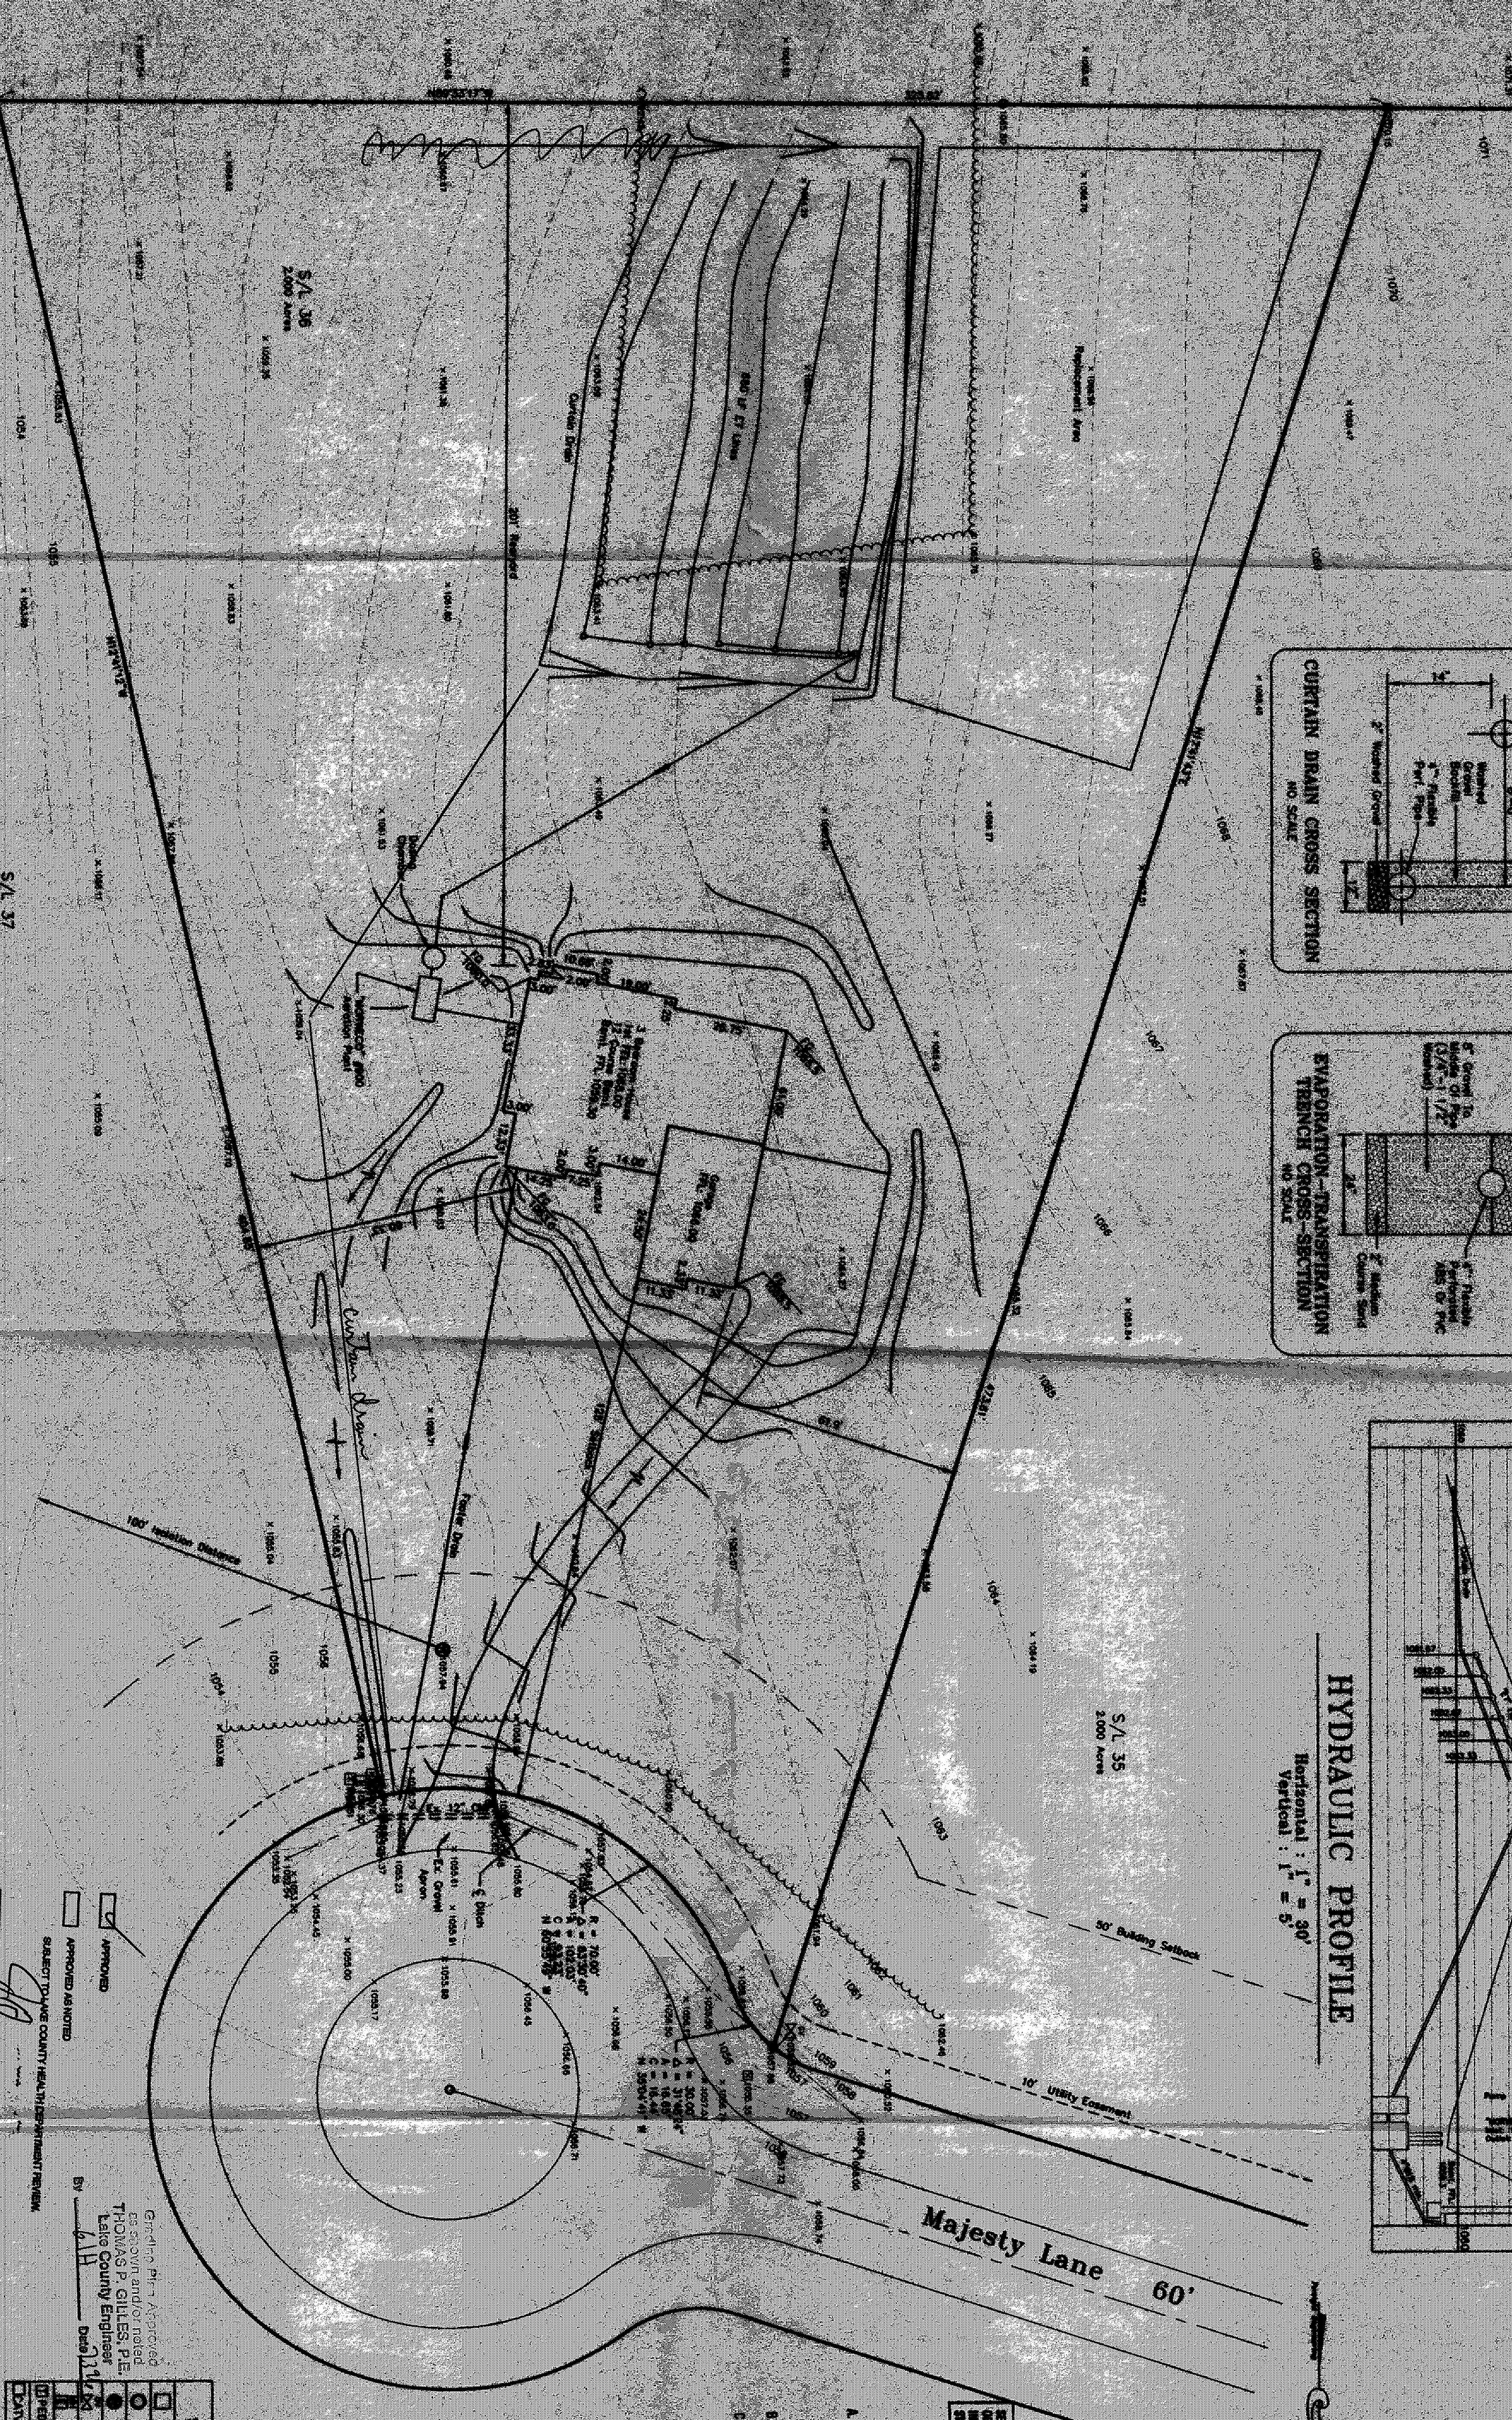

APPROVED




REVISIONS:
1. To be brought to finished grade





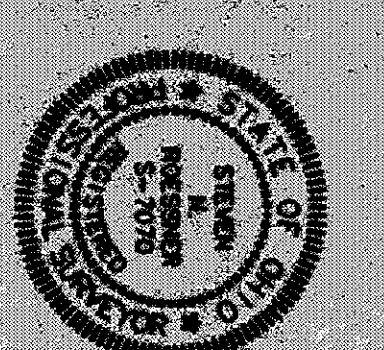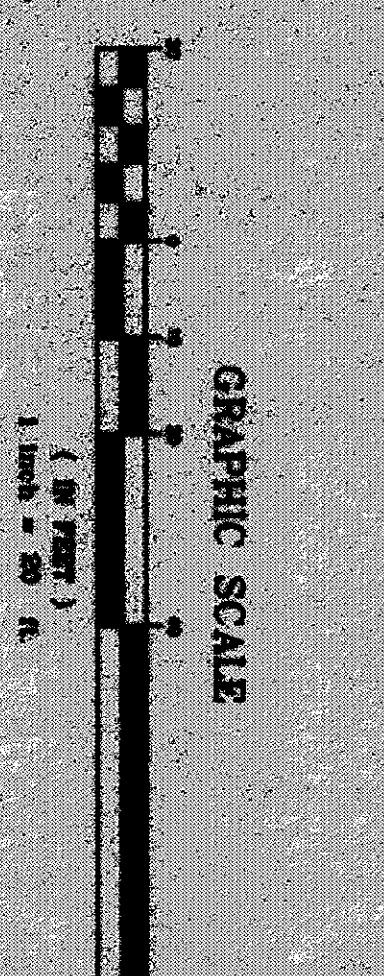

