


I, the undersigned hereby certify that this topography, indicated by 1' contours, and elevations shown hereon represent an actual field survey made by me on April 30, 1991 and that the elevations were taken at appropriate intervals and that as of that date they existed as indicated hereon.

J. M. Coffman
#6857

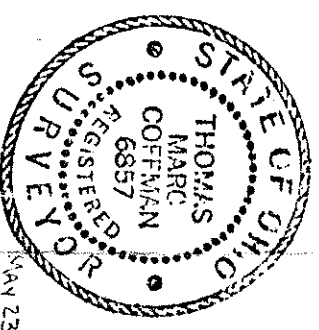


SITE PLAN
FOR
THE KLINGER'S
BEING SUBLOT No. 10, THE MARDON
ALLOTMENT, TOWNSHIP OF CLEVELAND,
COUNTY OF LAKE, STATE OF OHIO.

Grading Plan Approved
as shown and/or noted
THOMAS P. GILLEN, P.E.
Lake County Engineer
Date 8/1/91

ZONING PERMIT
#6899
ISSUED 8-7-91

SUBJECT TO APPROVAL BY:
Lake County Sanitary Eng. ☐
Lake County Eng. Dept. ☒
Lake County Planning Comm. ☐
Lake County Bldg. Dept. ☒

Paul J. Mancuso

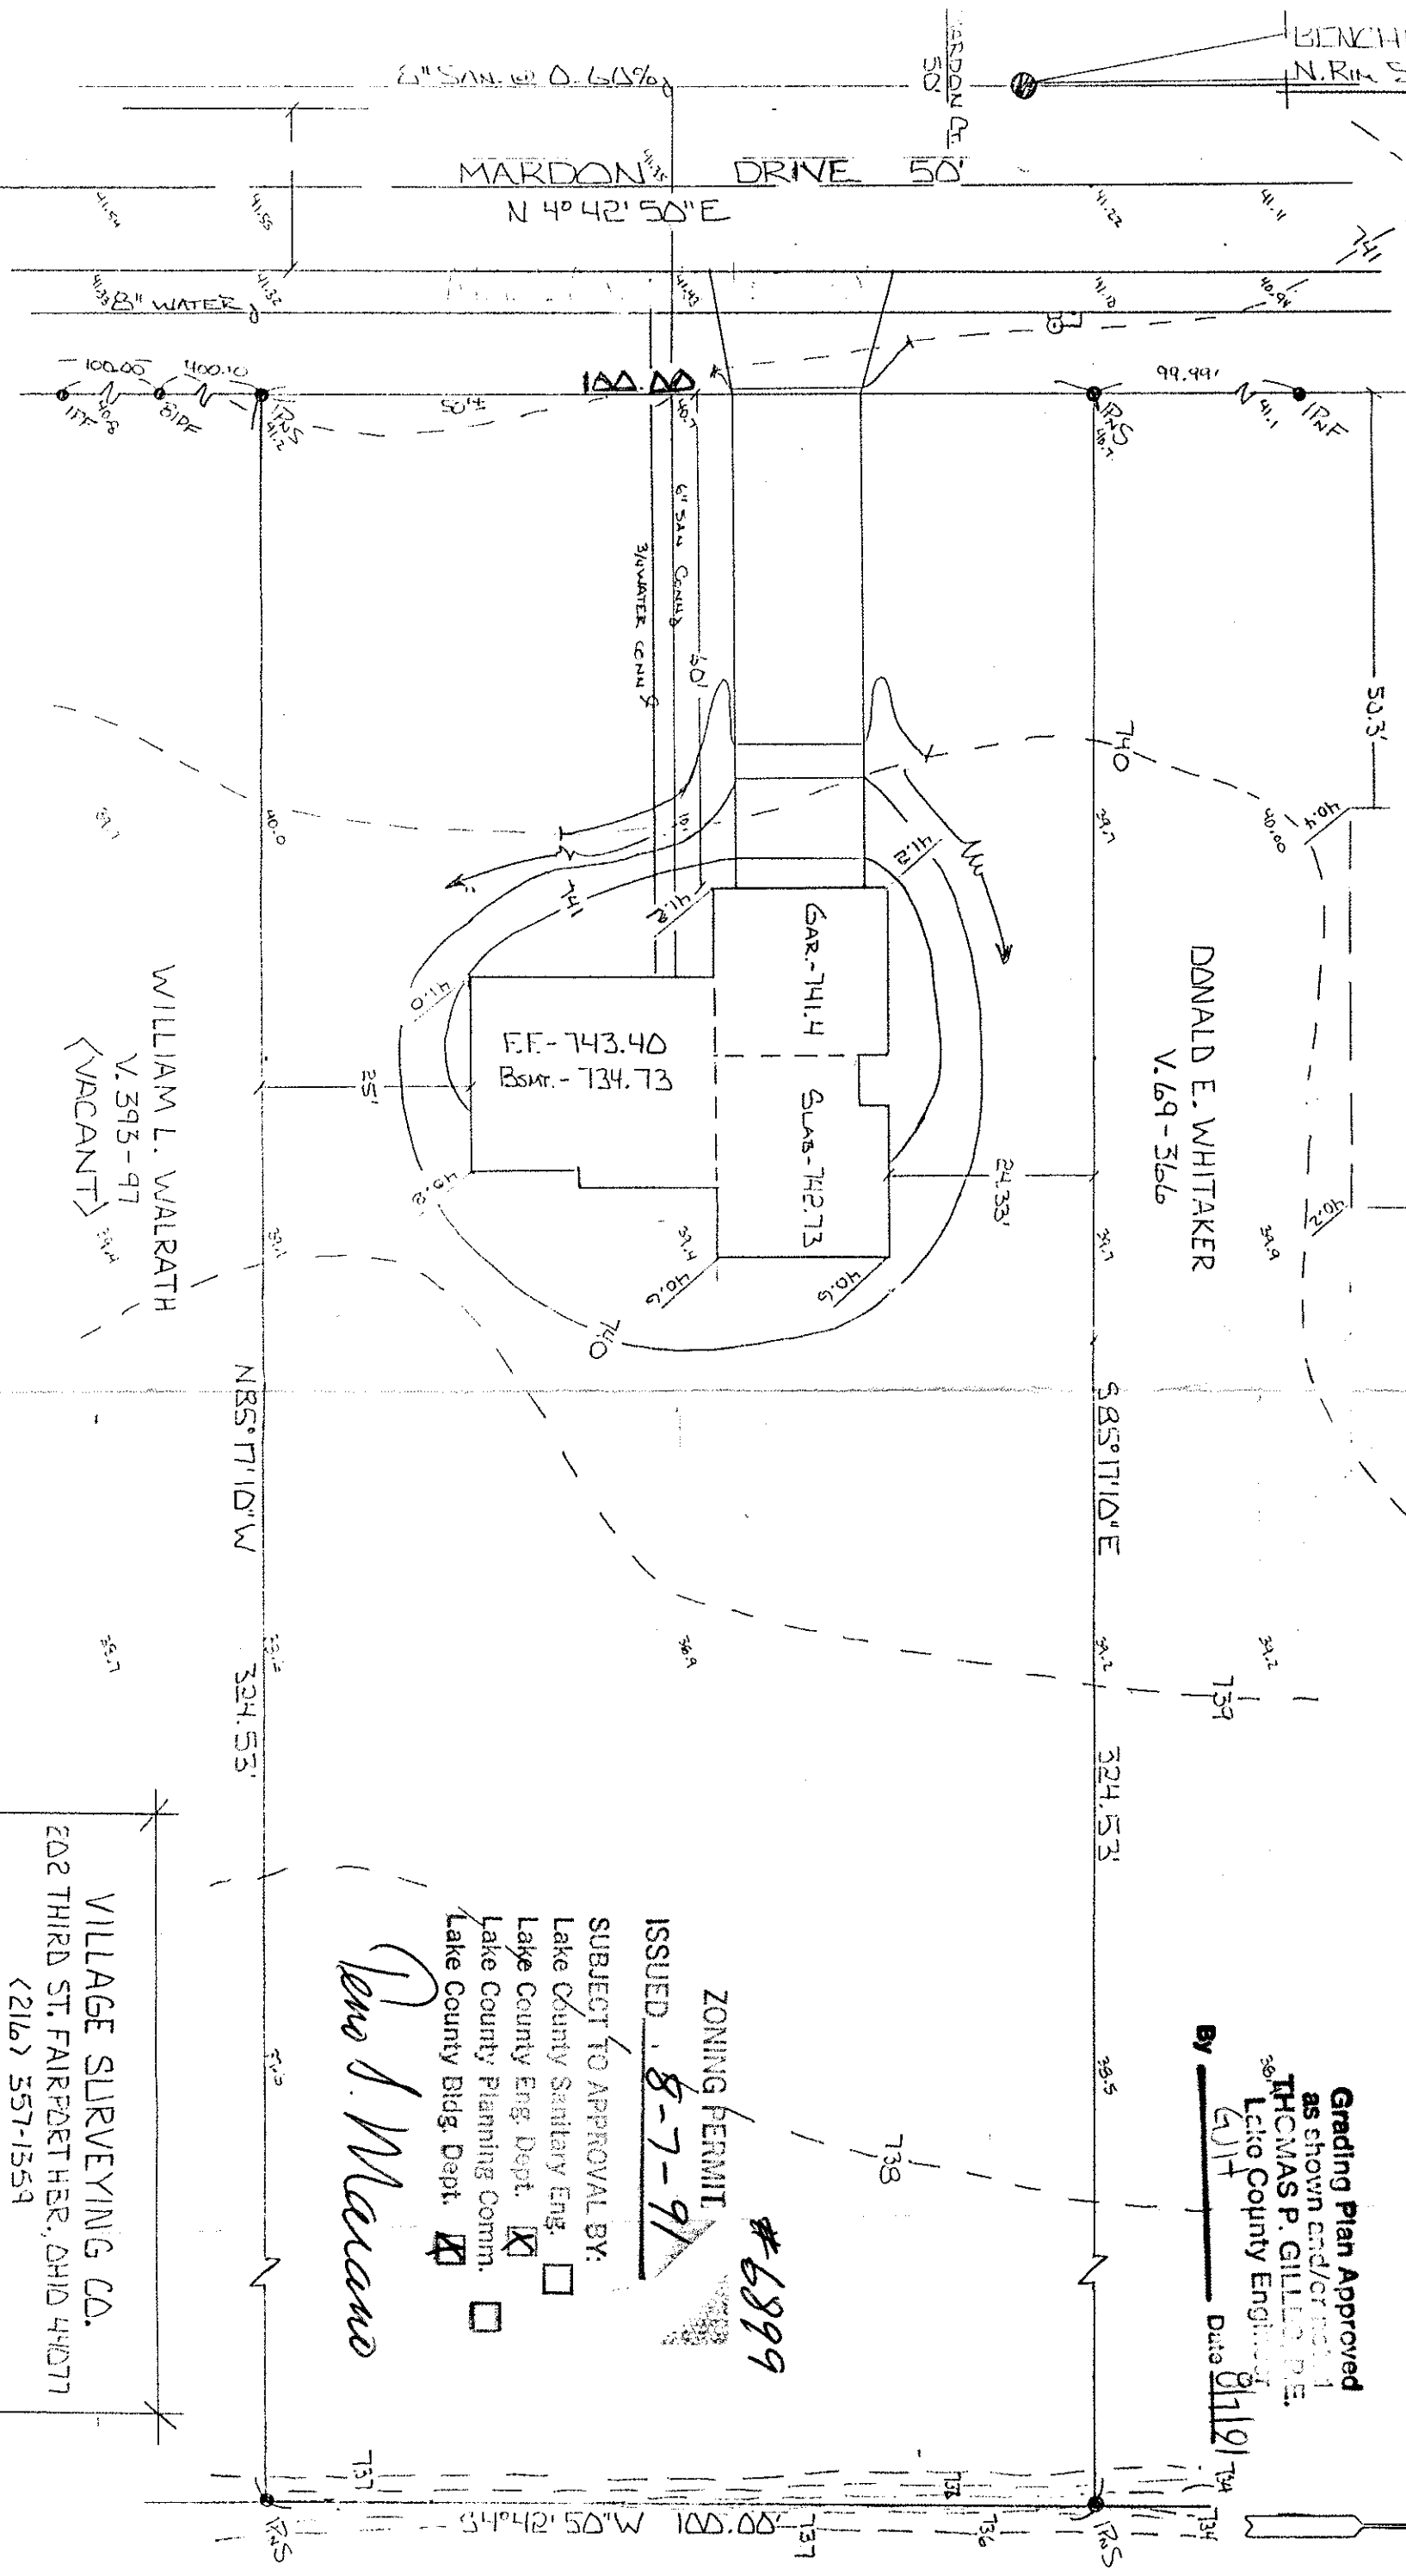

VILLAGE SURVEYING CO.
202 THIRD ST. FAIRPORT HBR, OHIO 44127
(216) 357-1359