

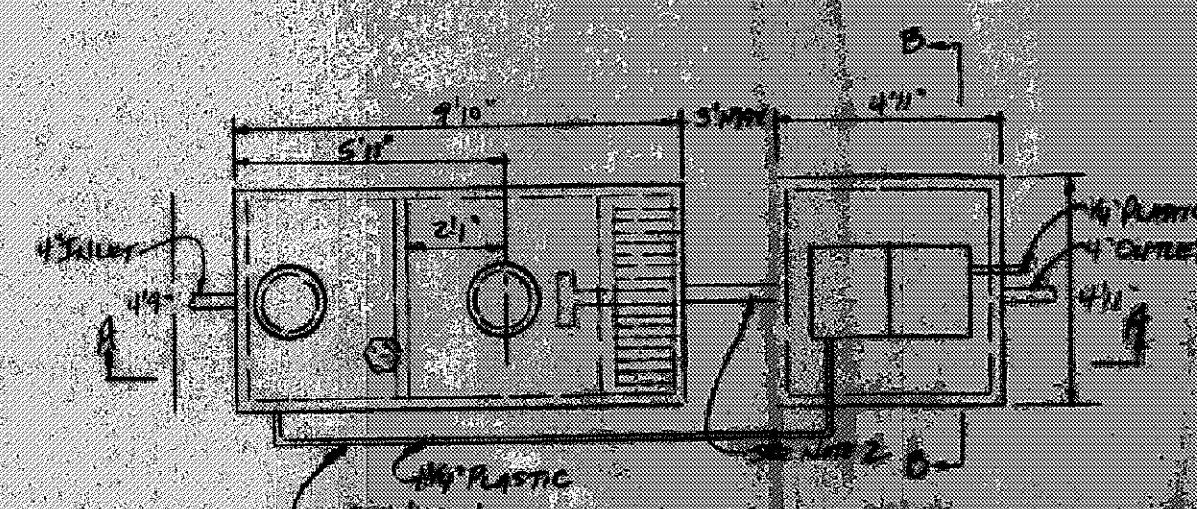


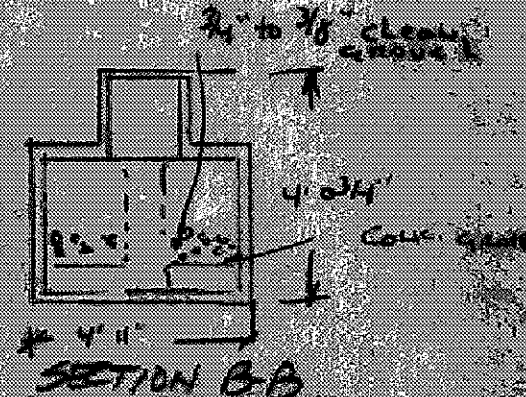


NOTES
 1) 170' OF 1/2" DIA. PVC SUPPLIED
 2) 4' OF 4" SCH 40 PVC SUPPLIED
 3) ALL CONCRETE IS PRECAST AND REINFORCED TO WITHSTAND AERIAL PRESSURES
 4) RISERS BUILT TO GROUND 2.000' O
 5) 1/2" DIA. COVER SUPPLIED FOR ELECTRICAL CONDUIT
 6) SYSTEM TO BE USED SO THAT IT IS NOT OPERATING THE LIFT PUMP UNIT OPERATE THEREBY NOT ALLOWING SEWAGE TO FLOW OUT OF SYSTEM
 7) ALL SYSTEMS INCLUDING LIFT PUMP OPERATING THEREBY SEWAGE SHOULD BE IN THE SEWAGE TANK INSTALLED TO ELIMINATE A FLOODING PROBLEM

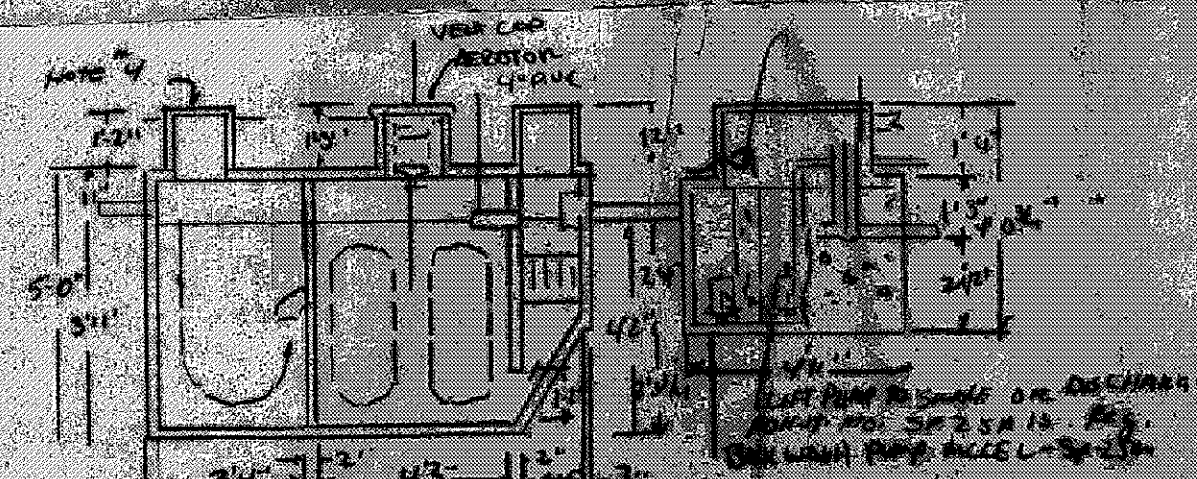


SECTION A-A
 SECTION B-B

AERATION SYSTEM

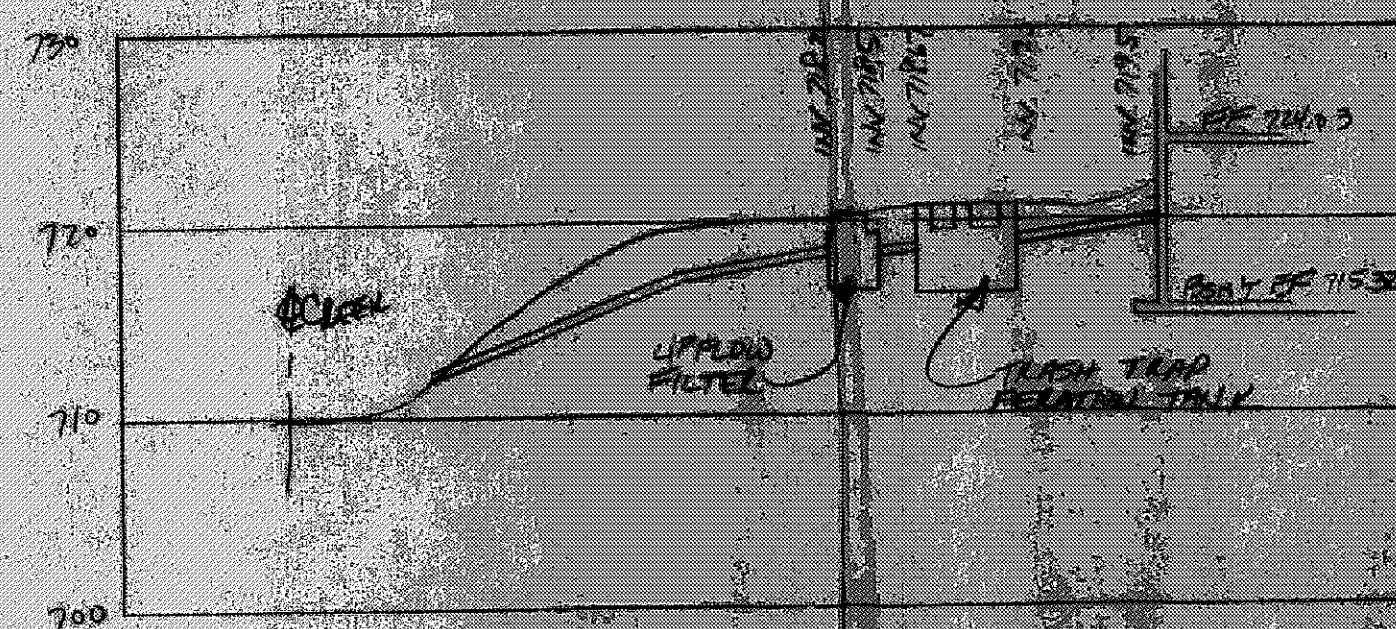

PROFILE

REV NO	DESCRIPTION	DATE	BY	APP

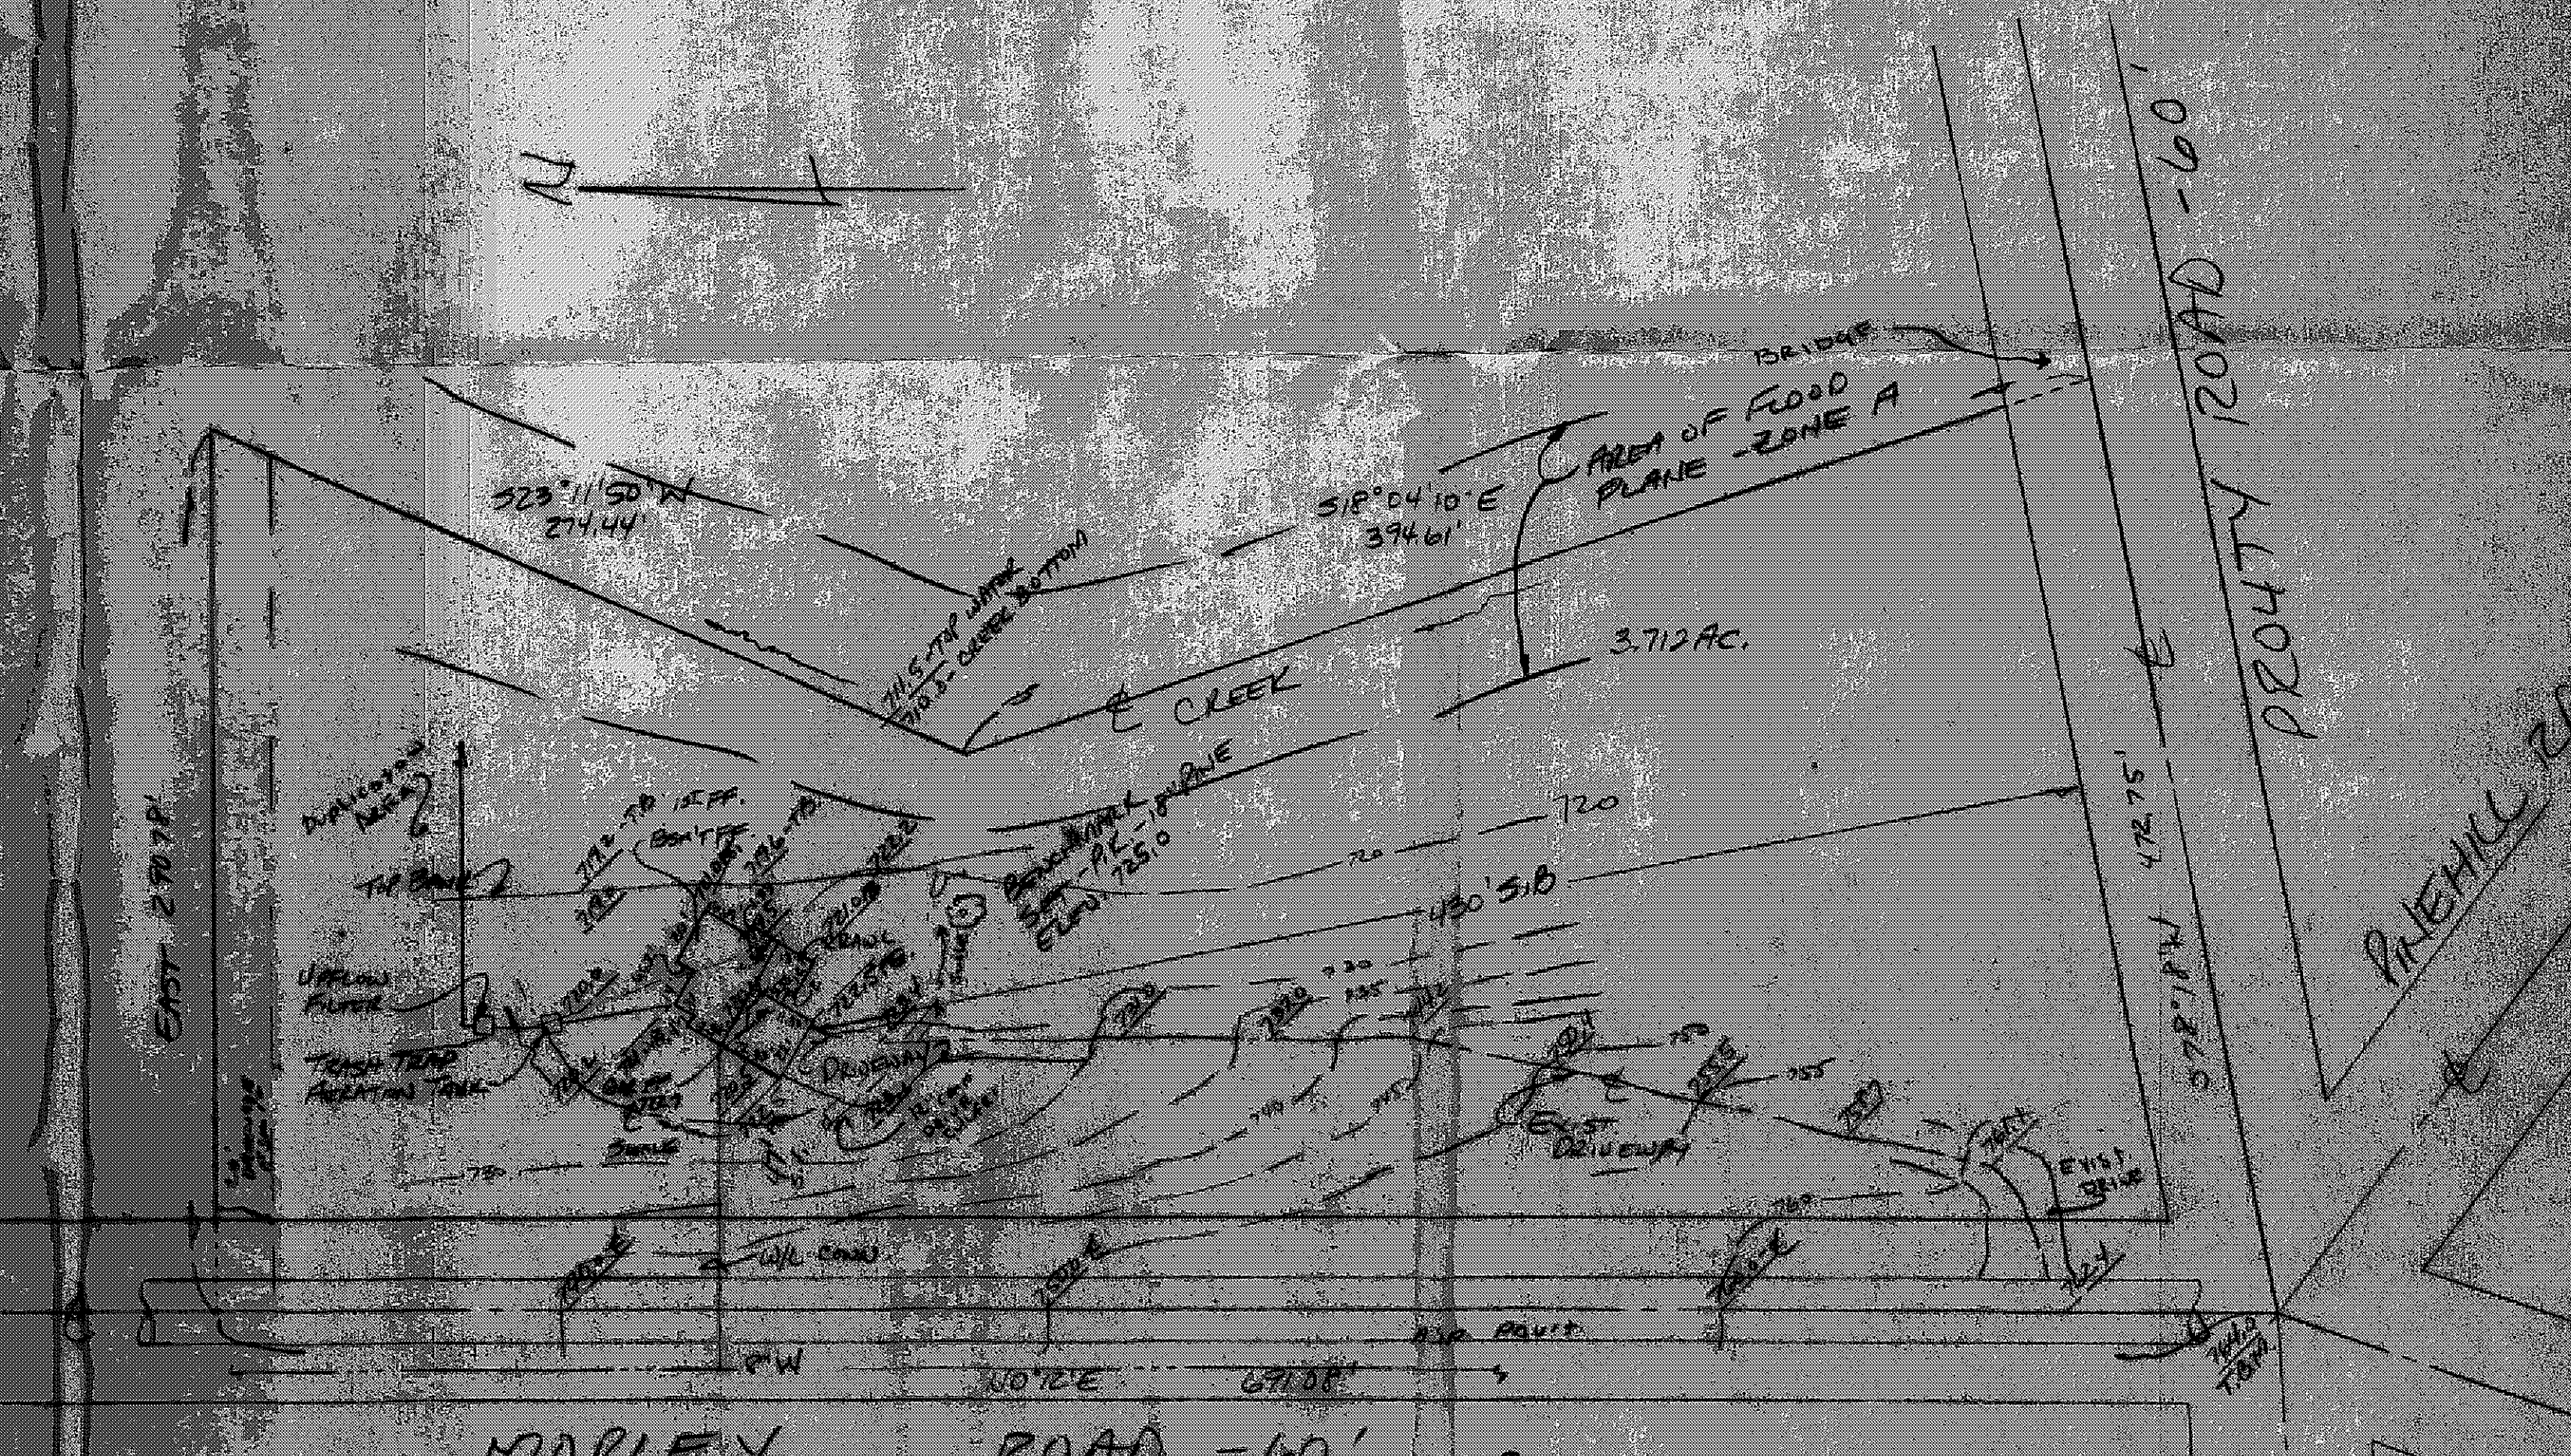

MORLEY ROAD - 60'

ZONING PERMIT #4718
 ISSUED 9-19-83

SUBJECT TO APPROVAL BY:
 Lake County Sanitary Eng. ☐
 Lake County Eng. Dept. ☒
 Lake County Planning Comm. ☐
 Lake County Bldg. Dept. ☒
 Two & Marano

GAL. FFF - 722.7
 155 FFF - 724.03
 BSM-T FFF - 715.52
 FG. - 722.5 - GAL.
 721.0 - HOUSE

BABCOCK, JONES AND ASSOCIATES, INC.
 CIVIL ENGINEERS - SURVEYORS - LAND PLANNERS
 FAIRFAXVILLE, OHIO 44077

DATE: SEPT. 1983
 DESIGN BY: JAT
 DRAWN BY: JAT
 APPROVED BY: JAT

WILLIAMSBURG HOMES

SCALE: 1" = 50'
 JOB NO. 73-14
 SHEET 1 OF 1