


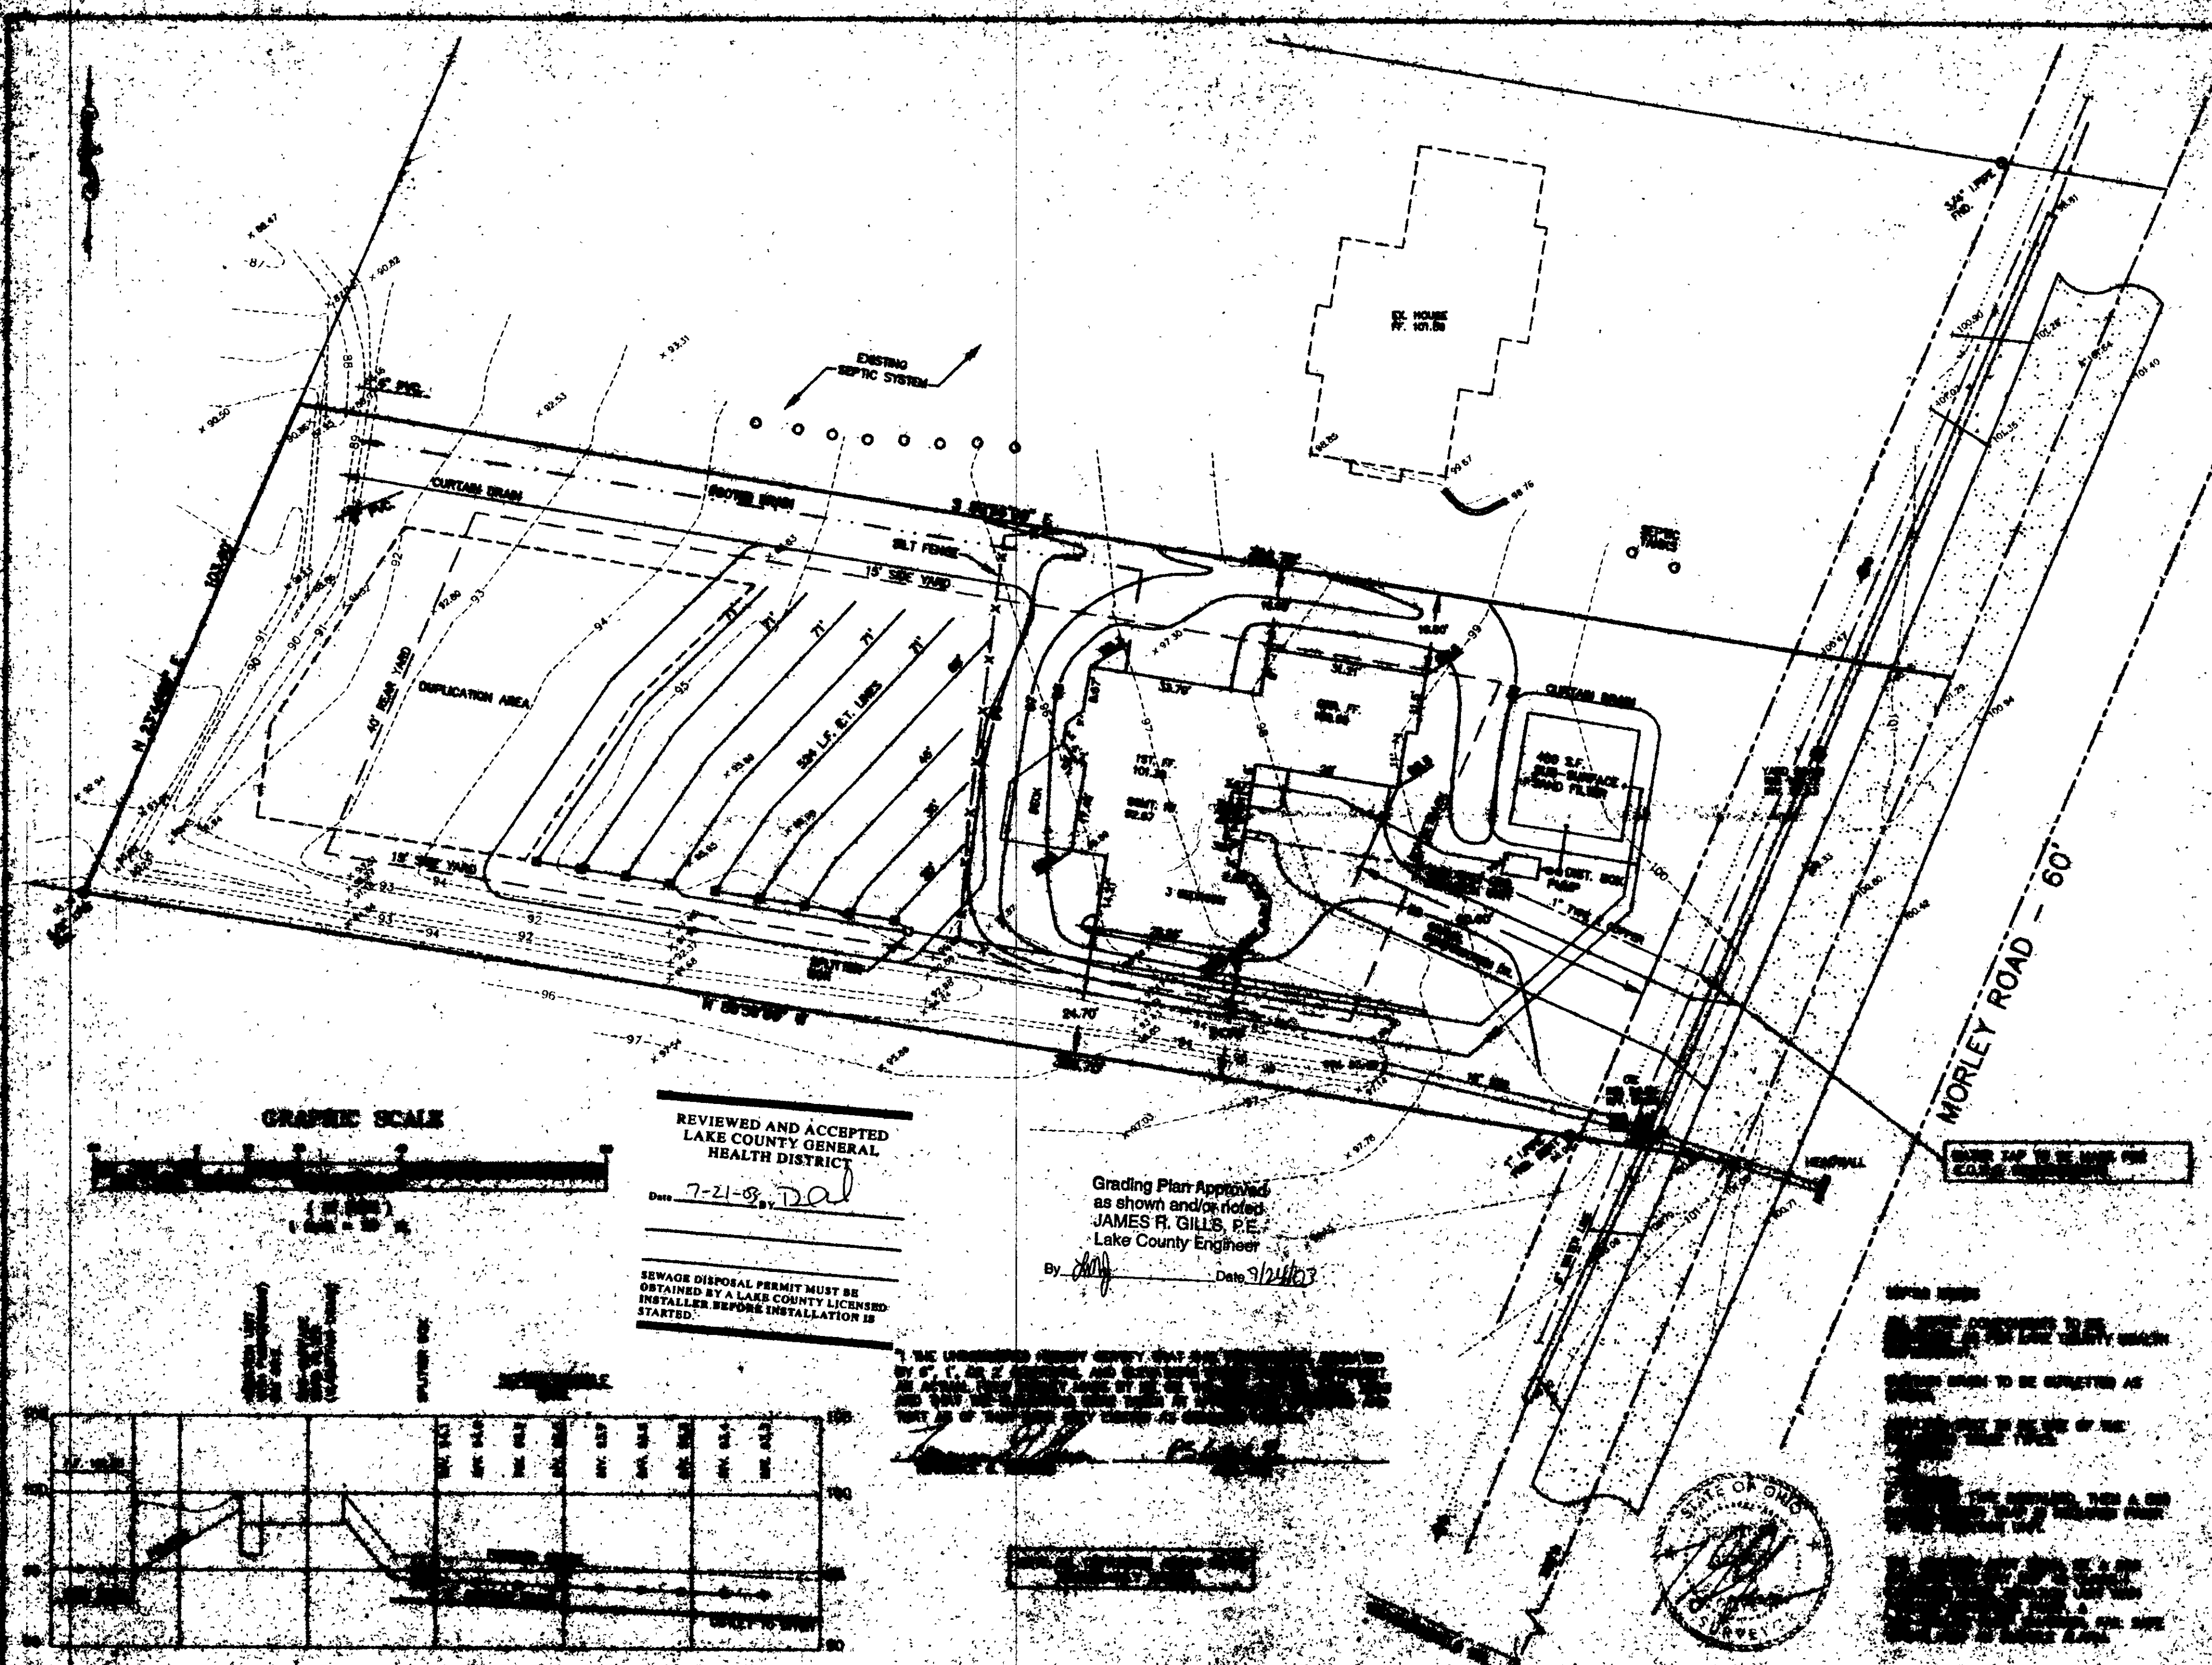

GRAPHIC SCALE



REVIEWED AND ACCEPTED
LAKE COUNTY GENERAL
HEALTH DISTRICT


Date 7-21-08 BY *[Signature]*

SEWAGE DISPOSAL PERMIT MUST BE
OBTAINED BY A LAKE COUNTY LICENSED
INSTALLER BEFORE INSTALLATION IS
STARTED.

Grading Plan Approved
as shown and/or noted
JAMES R. GILLIS, P.E.
Lake County Engineer



 

PN. 04-20-10
MORLEY ROAD
CONCORD TWP. LAKE COUNTY, OHIO

SITE PLAN FOR
JRM S&B
JRM S&B
JRM S&B

DATE 7/15/08

1/2

WILLIAM R. GRAY ASSOCIATES, INC.
7511 DENVER AVENUE, SUITE 100
(440) 948-1886