
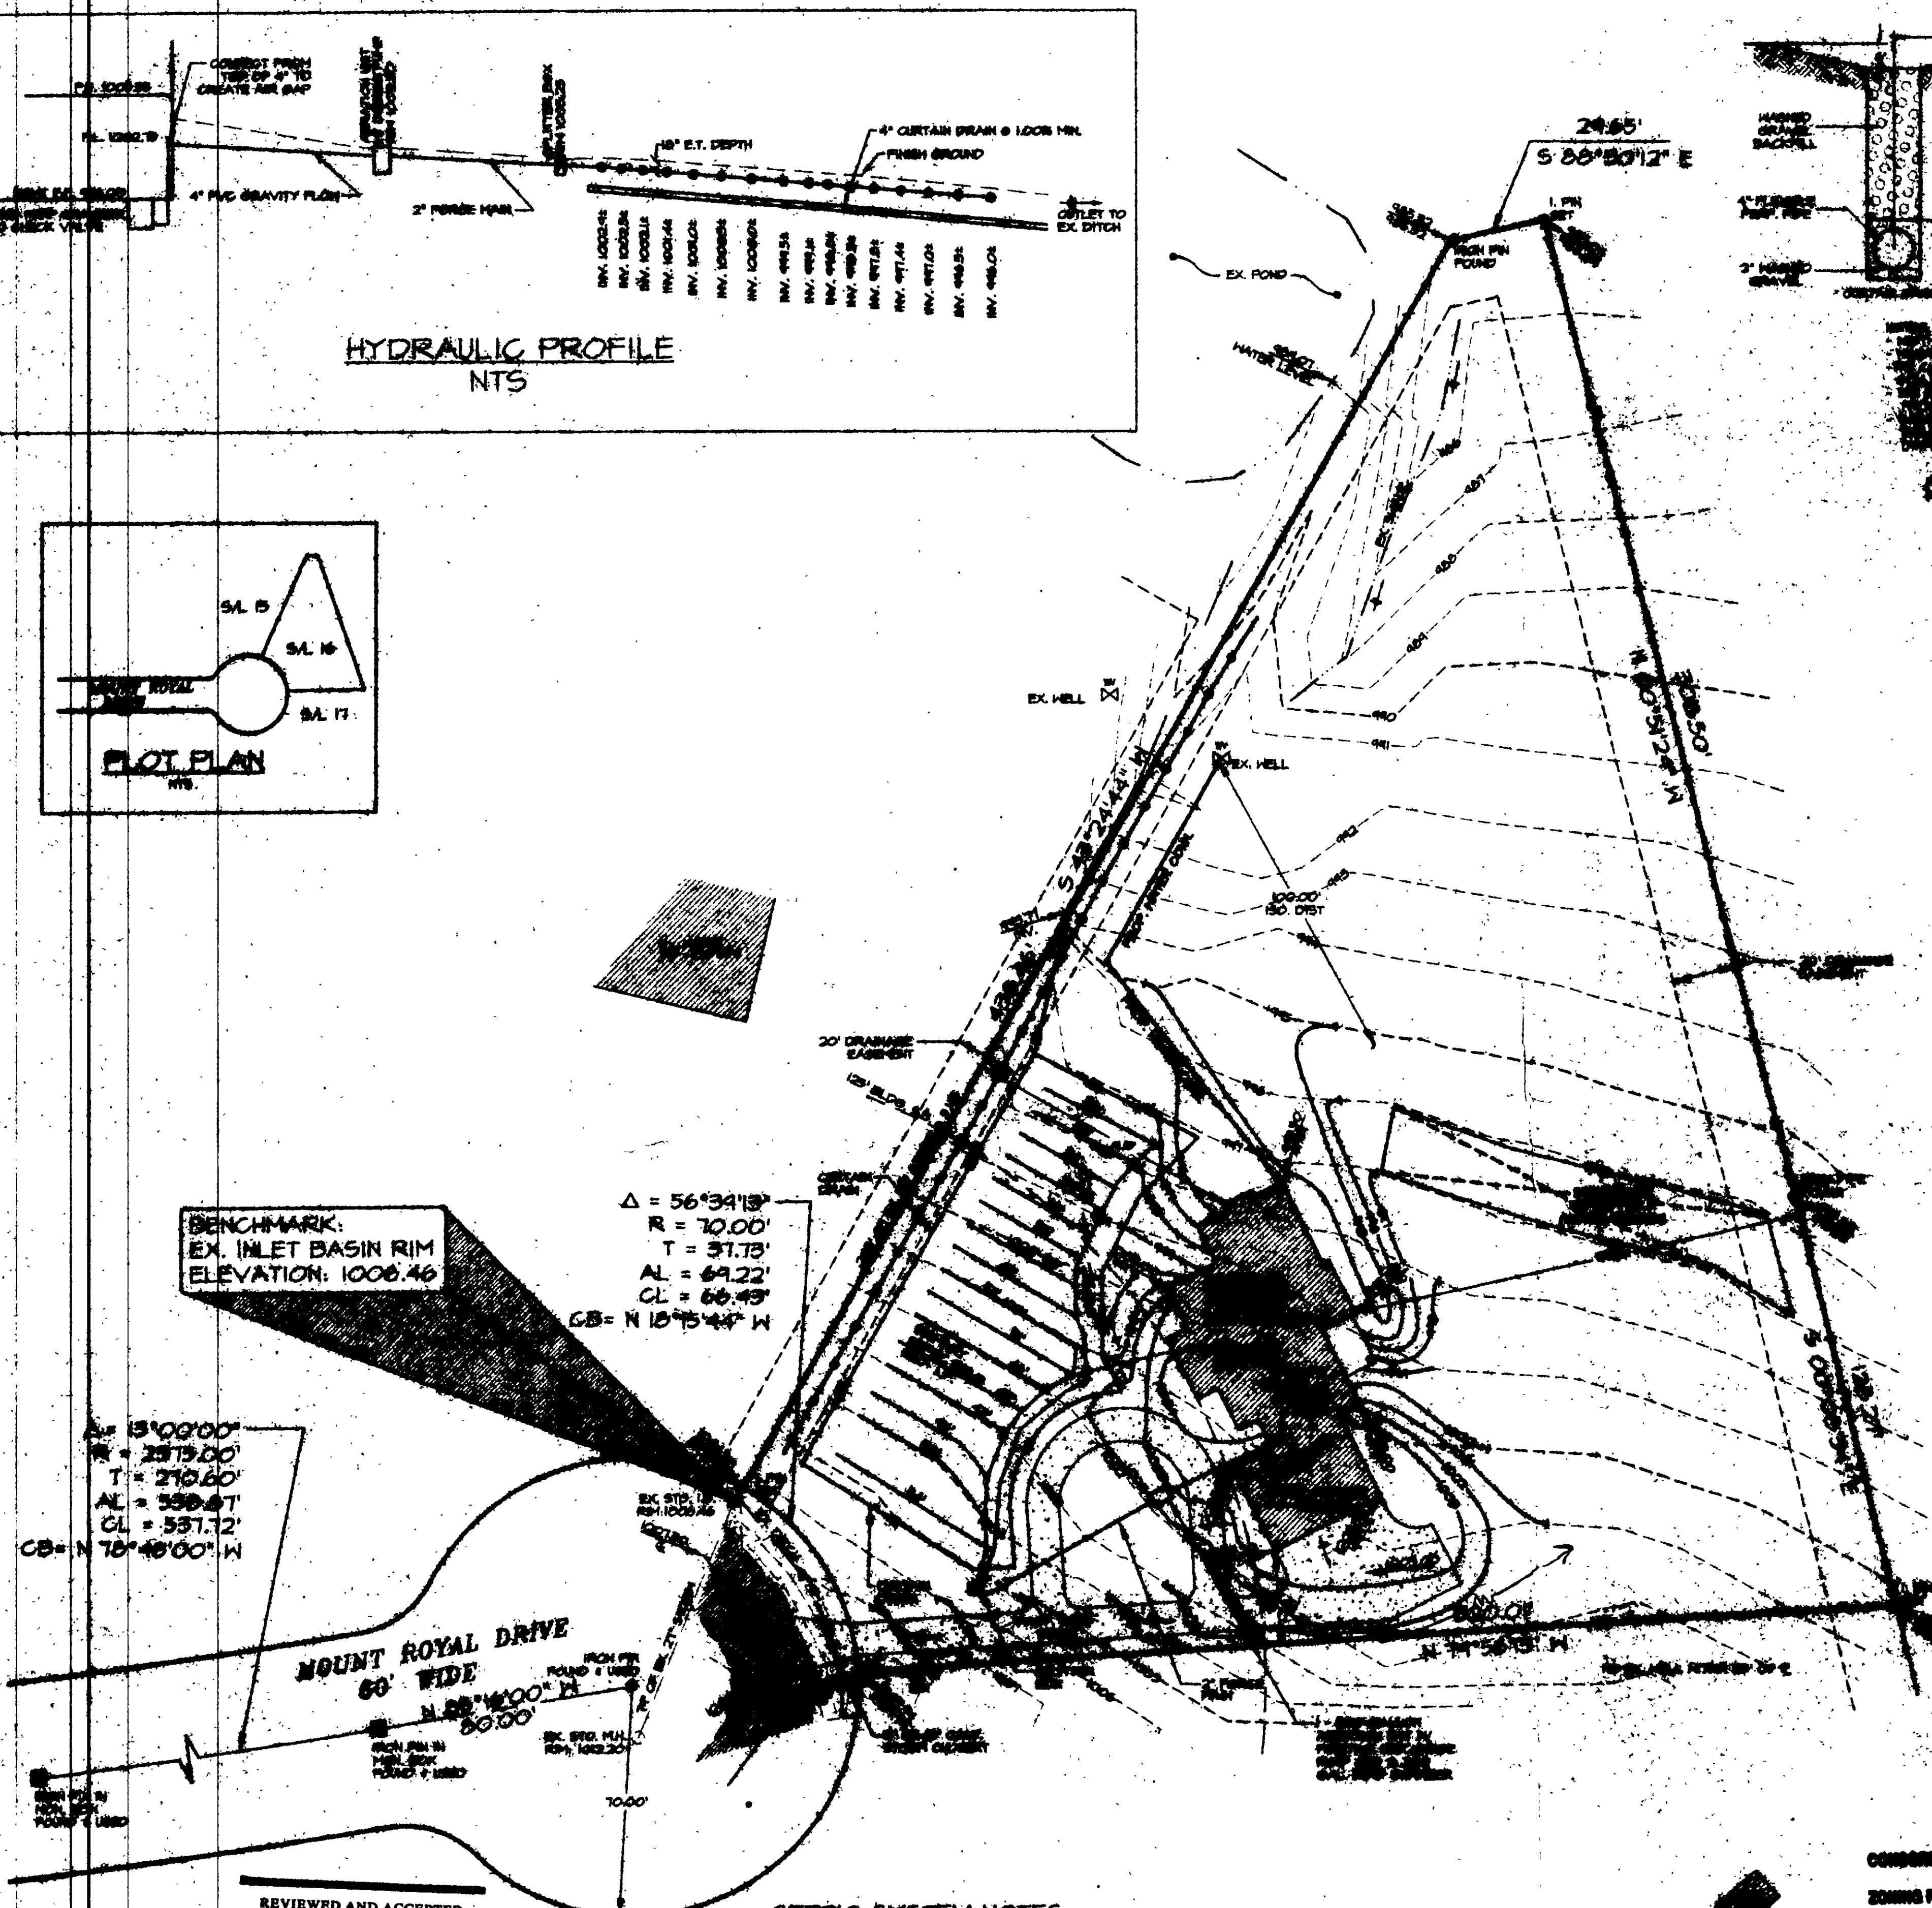
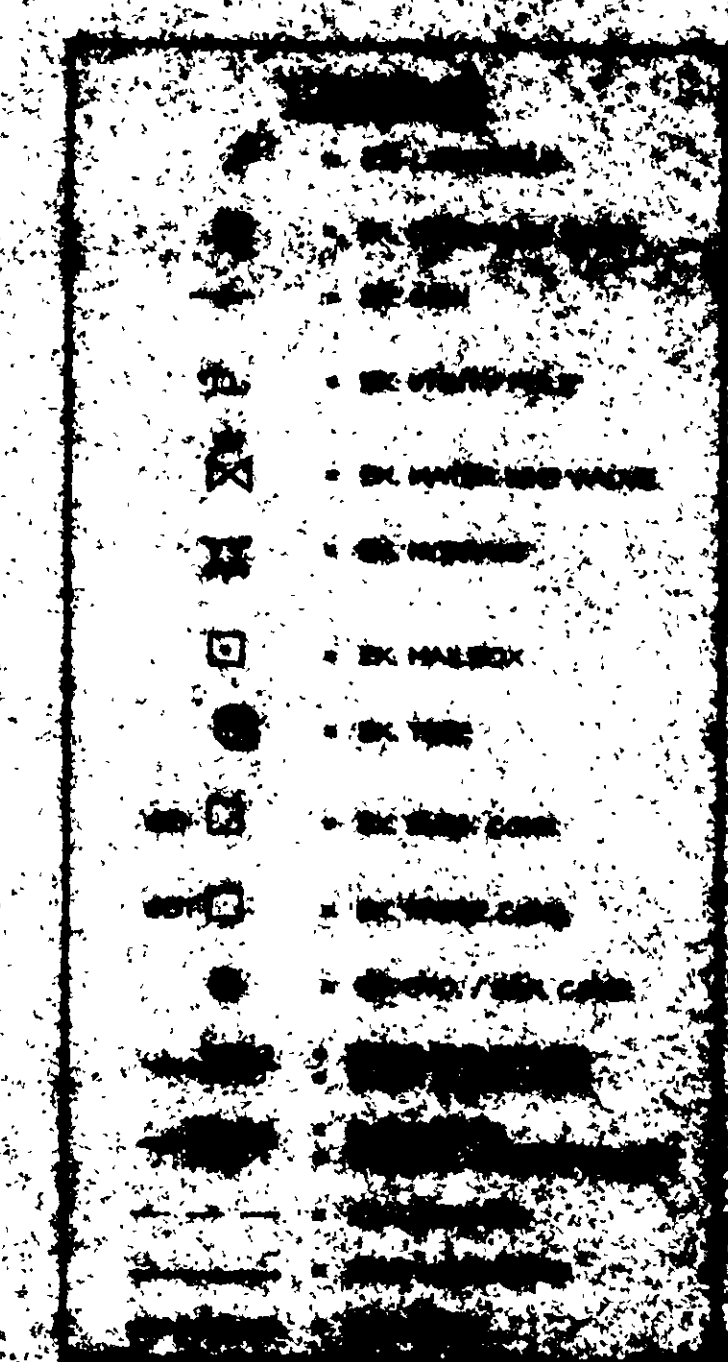
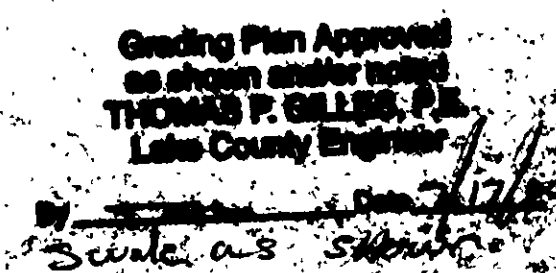
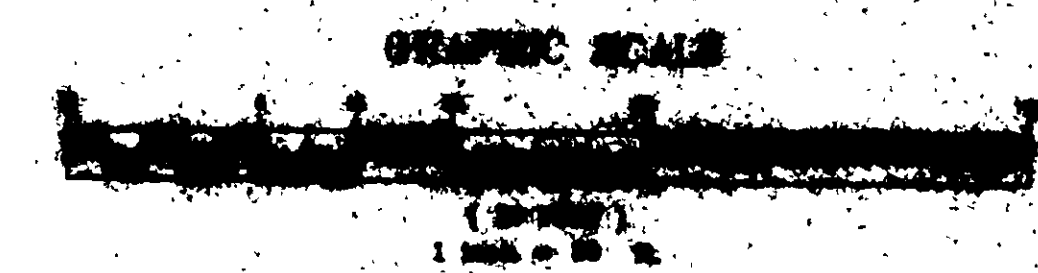
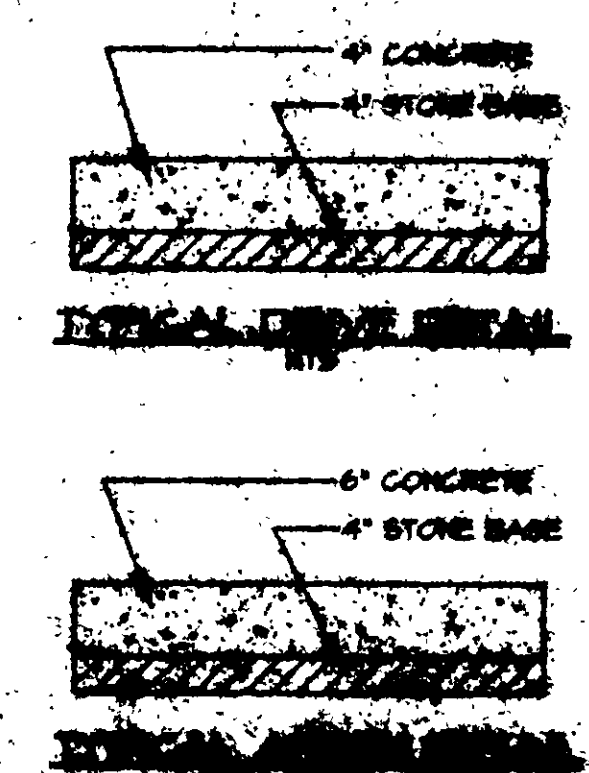


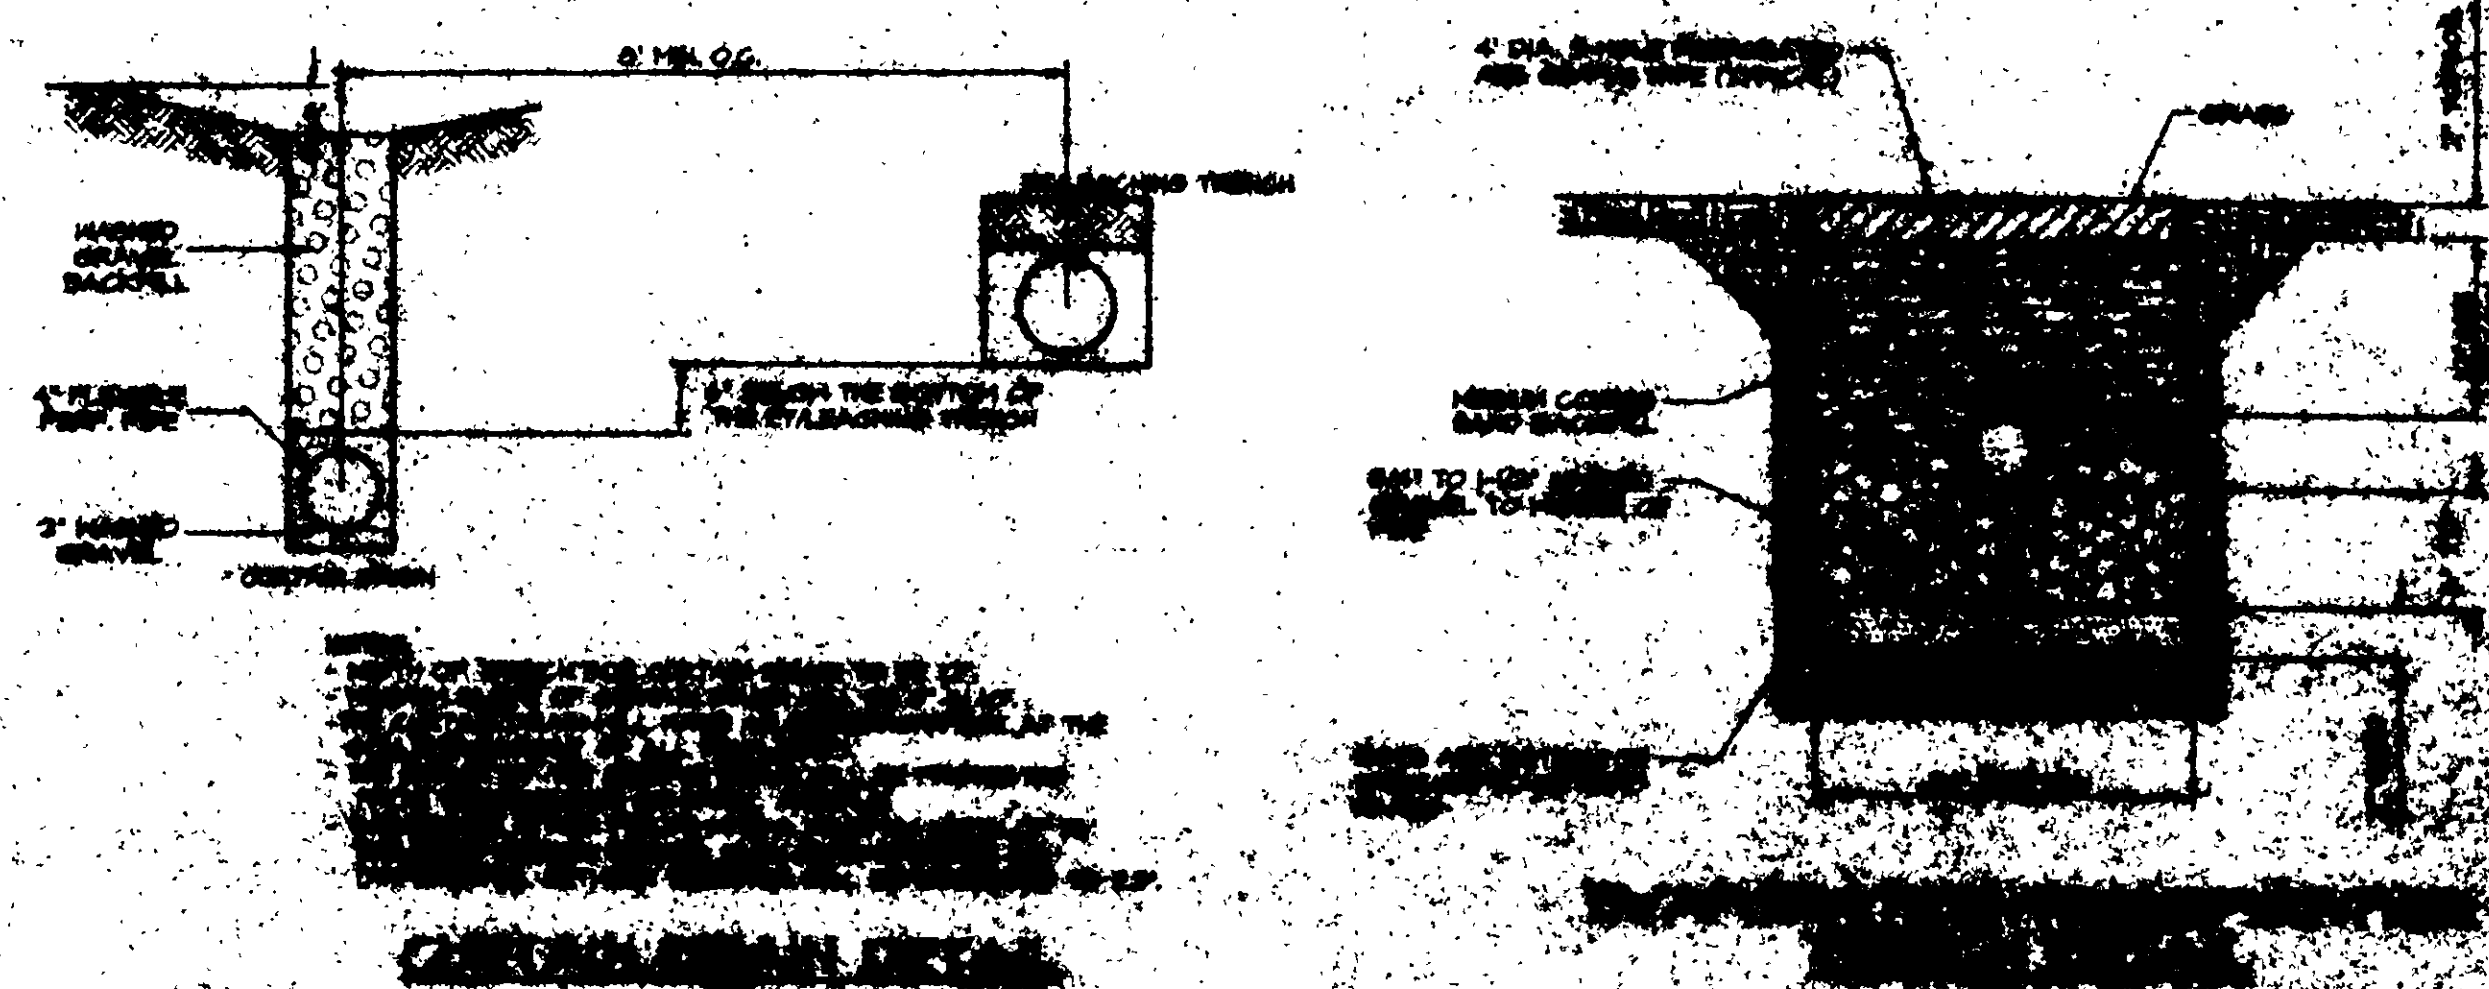

REVIEWED AND ACCEPTED
LAKE COUNTY GENERAL
HEALTH DISTRICT

Date 7-6-00 By D. O. L.

SEWAGE DISPOSAL PERMIT MUST BE
OBTAINED BY A LAKE COUNTY LICENSED
INSTALLER BEFORE INSTALLATION IS
STARTED.

SEPTIC SYSTEM NOTES

1. ALL NEW SEPTIC SYSTEMS TO BE INSTALLED AFTER THE LINE WORK IS IN THE DEPARTMENT.
2. CERTAIN AREN'T TO BE GRANTED TO OTHER AGENCIES.
3. SEPTIC SYSTEMS TO BE ONE OF THE FOLLOWING THREE TYPES:
 - a. 300 GALLON
 - b. 350
 - c. 400 GALLON

IF 400 GALLON IS INSTALLED, THEN A 500 GALLON TRASH TRAP IS REQUIRED PRIOR TO THE SEPTIC UNIT.

CONDONED TOWNSHIP ENGINEERING OFFICE

ZONING PERMIT # 0580-9760

ISSUED 5/14/2000 - 7/14/2000

SUBJECT TO APPROVAL BY

☐ Lake Co. Sanitary Engineer
☒ Lake Co. Eng. Dept.
☐ Lake Co. Planning Comm.
☒ Lake Co. Building Dept.
☐ Lake Co. Soil & Water Conserv. Dist.

