


for : MORELAND CONSTRUCTION
CLIENT

8865 SANCTUARY DRIVE KIRTLAND HILLS
ADDRESS STREET CITY


10 CALL WOODS SUBDIVISION VOL. PAID
SUBLOT No. SUBDIVISION NAME
89.10 CONCORD OHIO
LOT TRACT TOWNSHIP

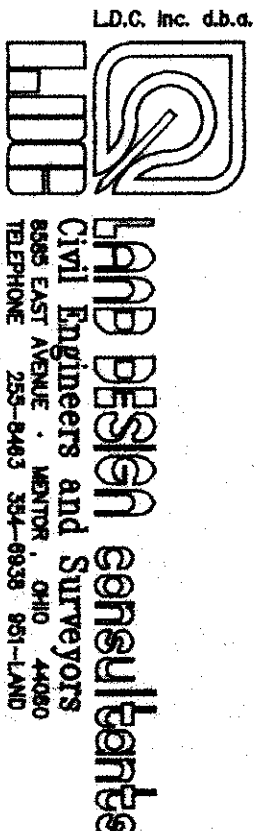

THIS PLAT WAS PREPARED BY ME, AND IS CORRECT TO THE BEST OF MY KNOWLEDGE AND BELIEF.

NAME Richard A. Dwyer . 6149

LOT DIMENSIONS & BEARINGS
LINE TO NEAREST STREET
SUBLOT No. (PARCEL No.)
SURROUNDING OWNERS
BUILDING DIMENSIONS
DRIVEWAY, SIDEYARD, REARYARD
FINISHED GRADES
PAVED DRIVE
CONCRETE & ASPHALT TYPE, WIDTH, THICKNESS
CULVERTS, TIES, WALLS
ADDITIONAL NOTES

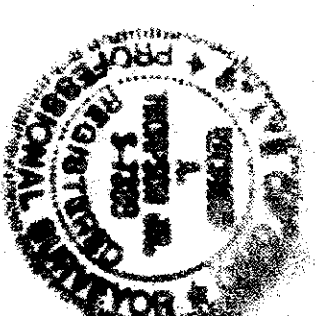[illegible]

I HEREBY CERTIFY THAT THE CIRCLED INFORMATION IS EXISTING AS OBTAINED ON THE SITE 1997 AND IS CORRECT TO THE BEST OF MY KNOWLEDGE AND BELIEF.

NAME _____	
SECTION NUMBER _____ DRAWING NUMBER _____ REVISION CONTAINS _____ DATE _____ 1000 PROP. ELEM. _____	
DRAIN BY _____ H.P. / TOP.O.D.W.C. _____ C.K.C.D. BY _____ DATE _____	
1	RAT
2	

TOP/HYDRANT IN FRONT S/L 10-11

956.78

—SEE ARCHITECT PLANS FOR
COMPLETE HOUSE DIMENSIONS


1. THE UNDERSIGNED HEREBY CERTIFY THAT THIS TOPOGRAPHY INDICATED BY 6" 1" OR 2" CONTOURS AND ELEVATIONS SHOWN HEREON REPRESENT AN ACTUAL FIELD SURVEY MADE BY ME ON THE 12 DAY OF April, 1911, AND THAT THE ELEVATIONS WERE TAKEN AT APPROPRIATE INTERVALS AND THAT AS OF THAT DATE THEY EXISTED AS SHOWN ON THIS MAP.

NAME	REG NO
...	...

REVIEWED AND ACCEPTED
LAKE COUNTY GENERAL
HEALTH DISTRICT


David B. Jones

INSTALLER BEFORE INSTALLATION IS
STARTED.

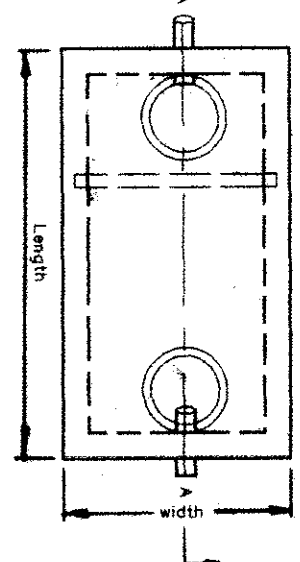


RATIO OF LEAF AREA TO WIND

1. TO DEPTH, 2:1:1.
- If dual compartment tanks are used, this may be increased to 4:1:1 overall.
2. Maximum width = 10'
3. Minimum liquid depth = 4'
4. Maximum liquid depth = 10'
5. Minimum free board, 1/4 liquid depth.

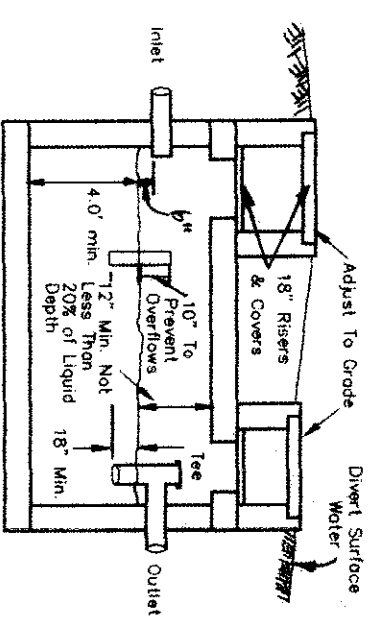


SEPTIC TANK DET


EXISTING UNDERGROUND UTILITIES NOTE. THE SIZE AND LOCATION BOTH HORIZONTAL AND VERTICAL OF THE UNDERGROUND UTILITIES SHOWN HEREON HAVE BEEN OBTAINED BY A DILIGENT AND COMPREHENSIVE SEARCH OF AVAILABLE RECORDS. VERIFICATION BY FIELD OBSERVATION HAS BEEN CONDUCTED WHERE PRACTICAL. HOWEVER, LDC, INC. DOES NOT GUARANTEE THE COMPLETENESS, NOR ACCURACY THEREOF.

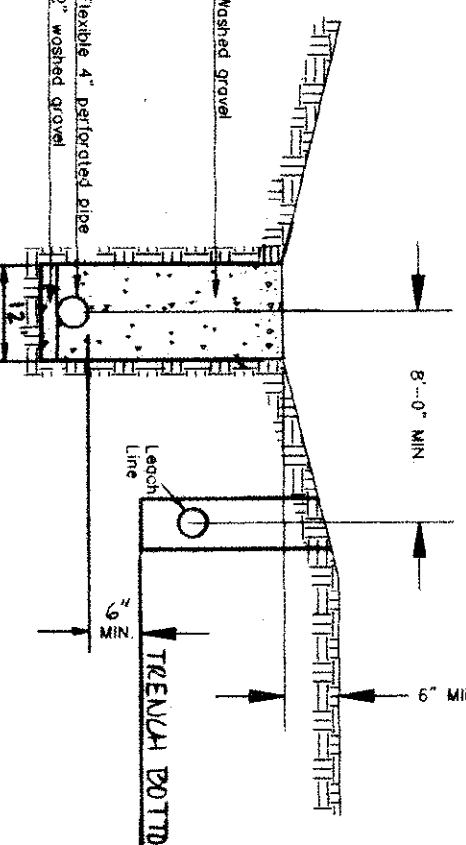

TYPICAL CURTAIN DRAIN CROSS SECTION

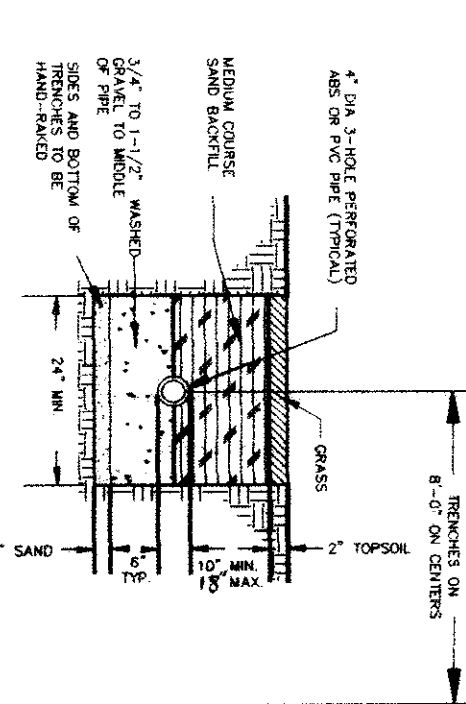

2
TYPICAL EVAPORATION PITCH
TRENCH DETAIL

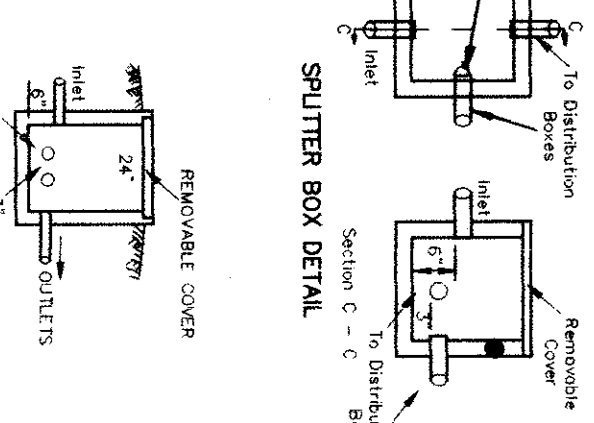

DISTRIBUTION BOX SECTION

