



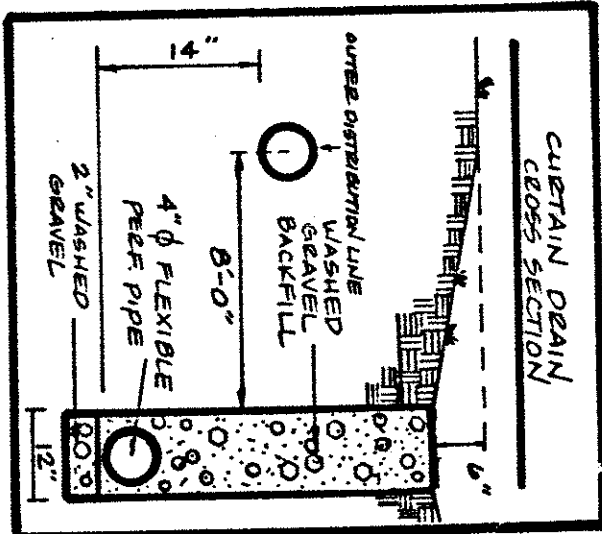

SEWAGE DISPOSAL PERMIT MUST BE OBTAINED BY A LAKE COUNTY LICENSED INSTALLER BEFORE INSTALLATION IS STARTED.

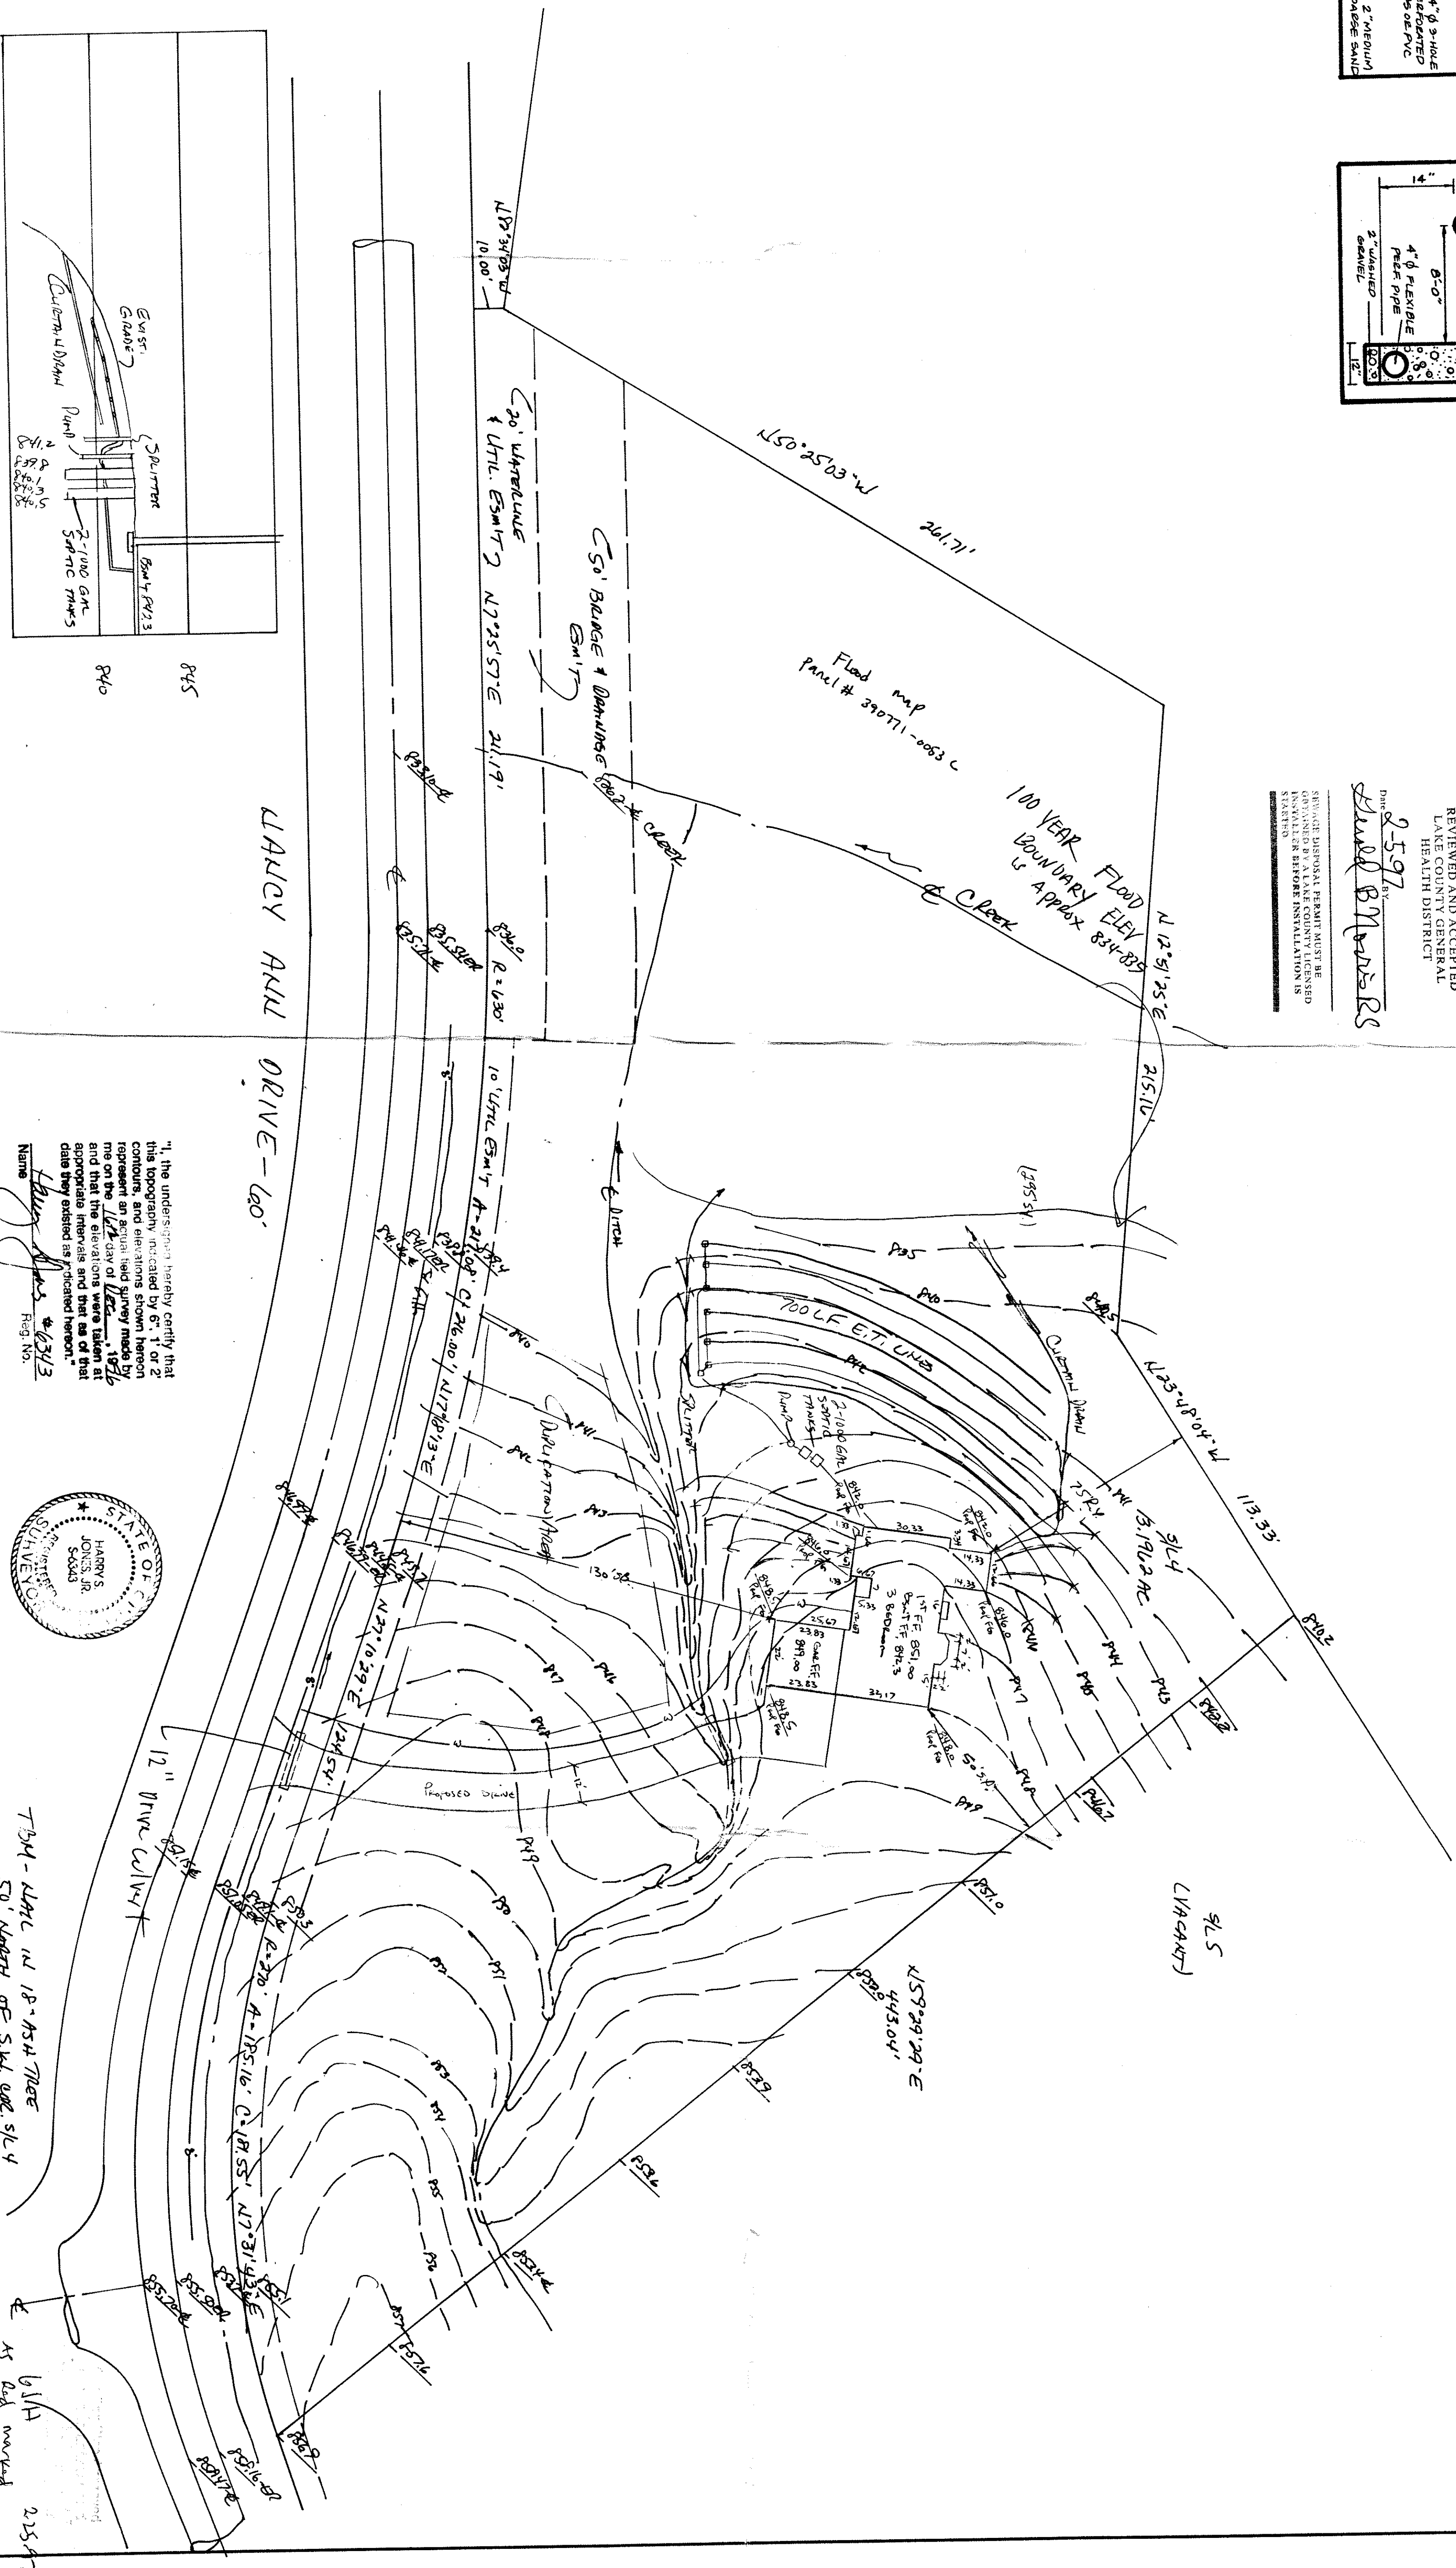

REV. NO.	DESCRIPTION	DATE	BY	CHECKED
1	Added House & Septic	1-15-97	HT	HT

DATE	10/26/01	1" = 30'
DESIGNED BY	HA	JOB NO. 75-333-4
DRAWN BY	HT	SHEET 1 OF 1
APPROVED BY	HA	
ACT 104 L40MES SUBMIT NO. 4 - CAL 140005 SUB. COUNCIL TOWNSHIP WHITE CANYON DATE		

bj BABCOCK, JONES AND ASSOCIATES, INC.
CIVIL ENGINEERS • SURVEYORS • LAND PLANNERS
PAINESVILLE OHIO 44077

ACTUAL HOMES
FOL
SUBBT No. 4 - CARL WOODS SUB.
LITTLE COUNTRY
0410

JOH NO. 95-323-4
SHEET / OF
1 / 1