

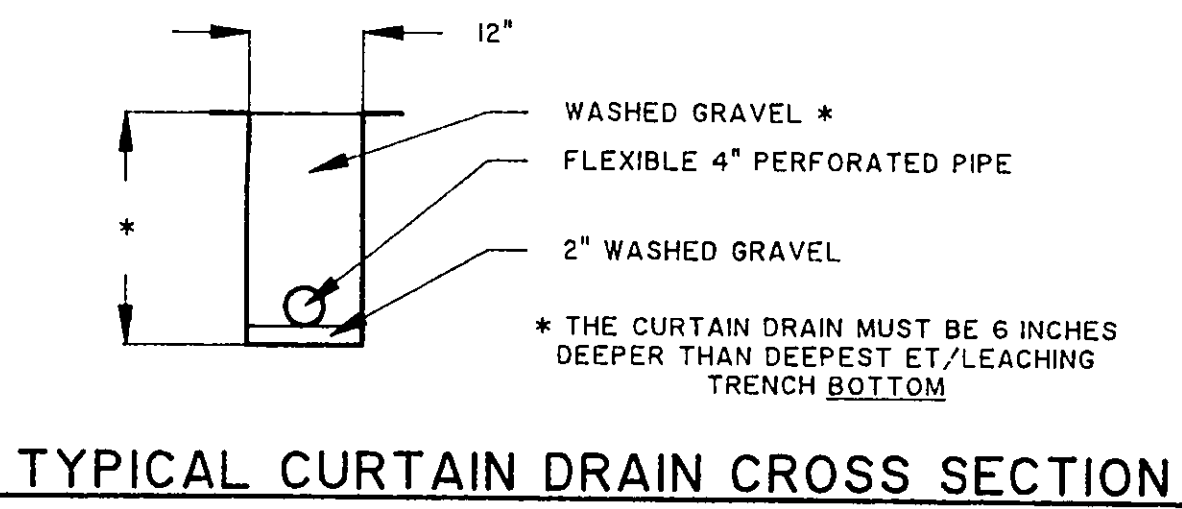
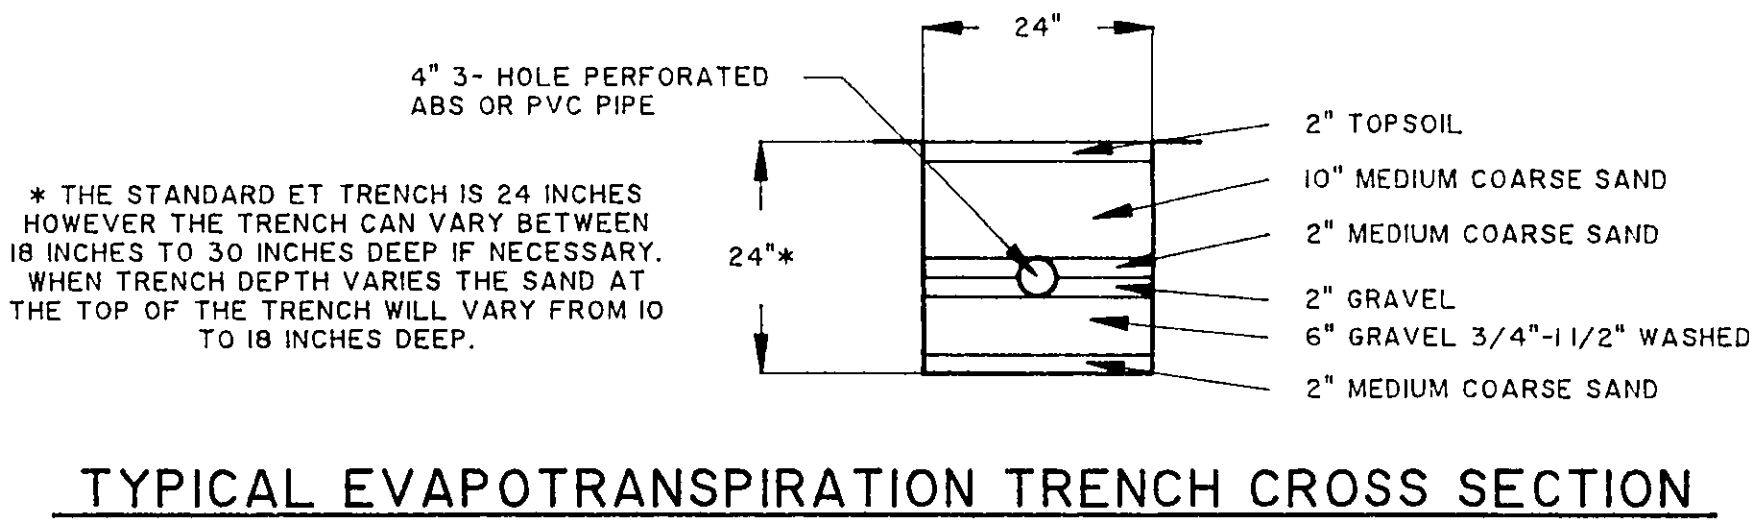


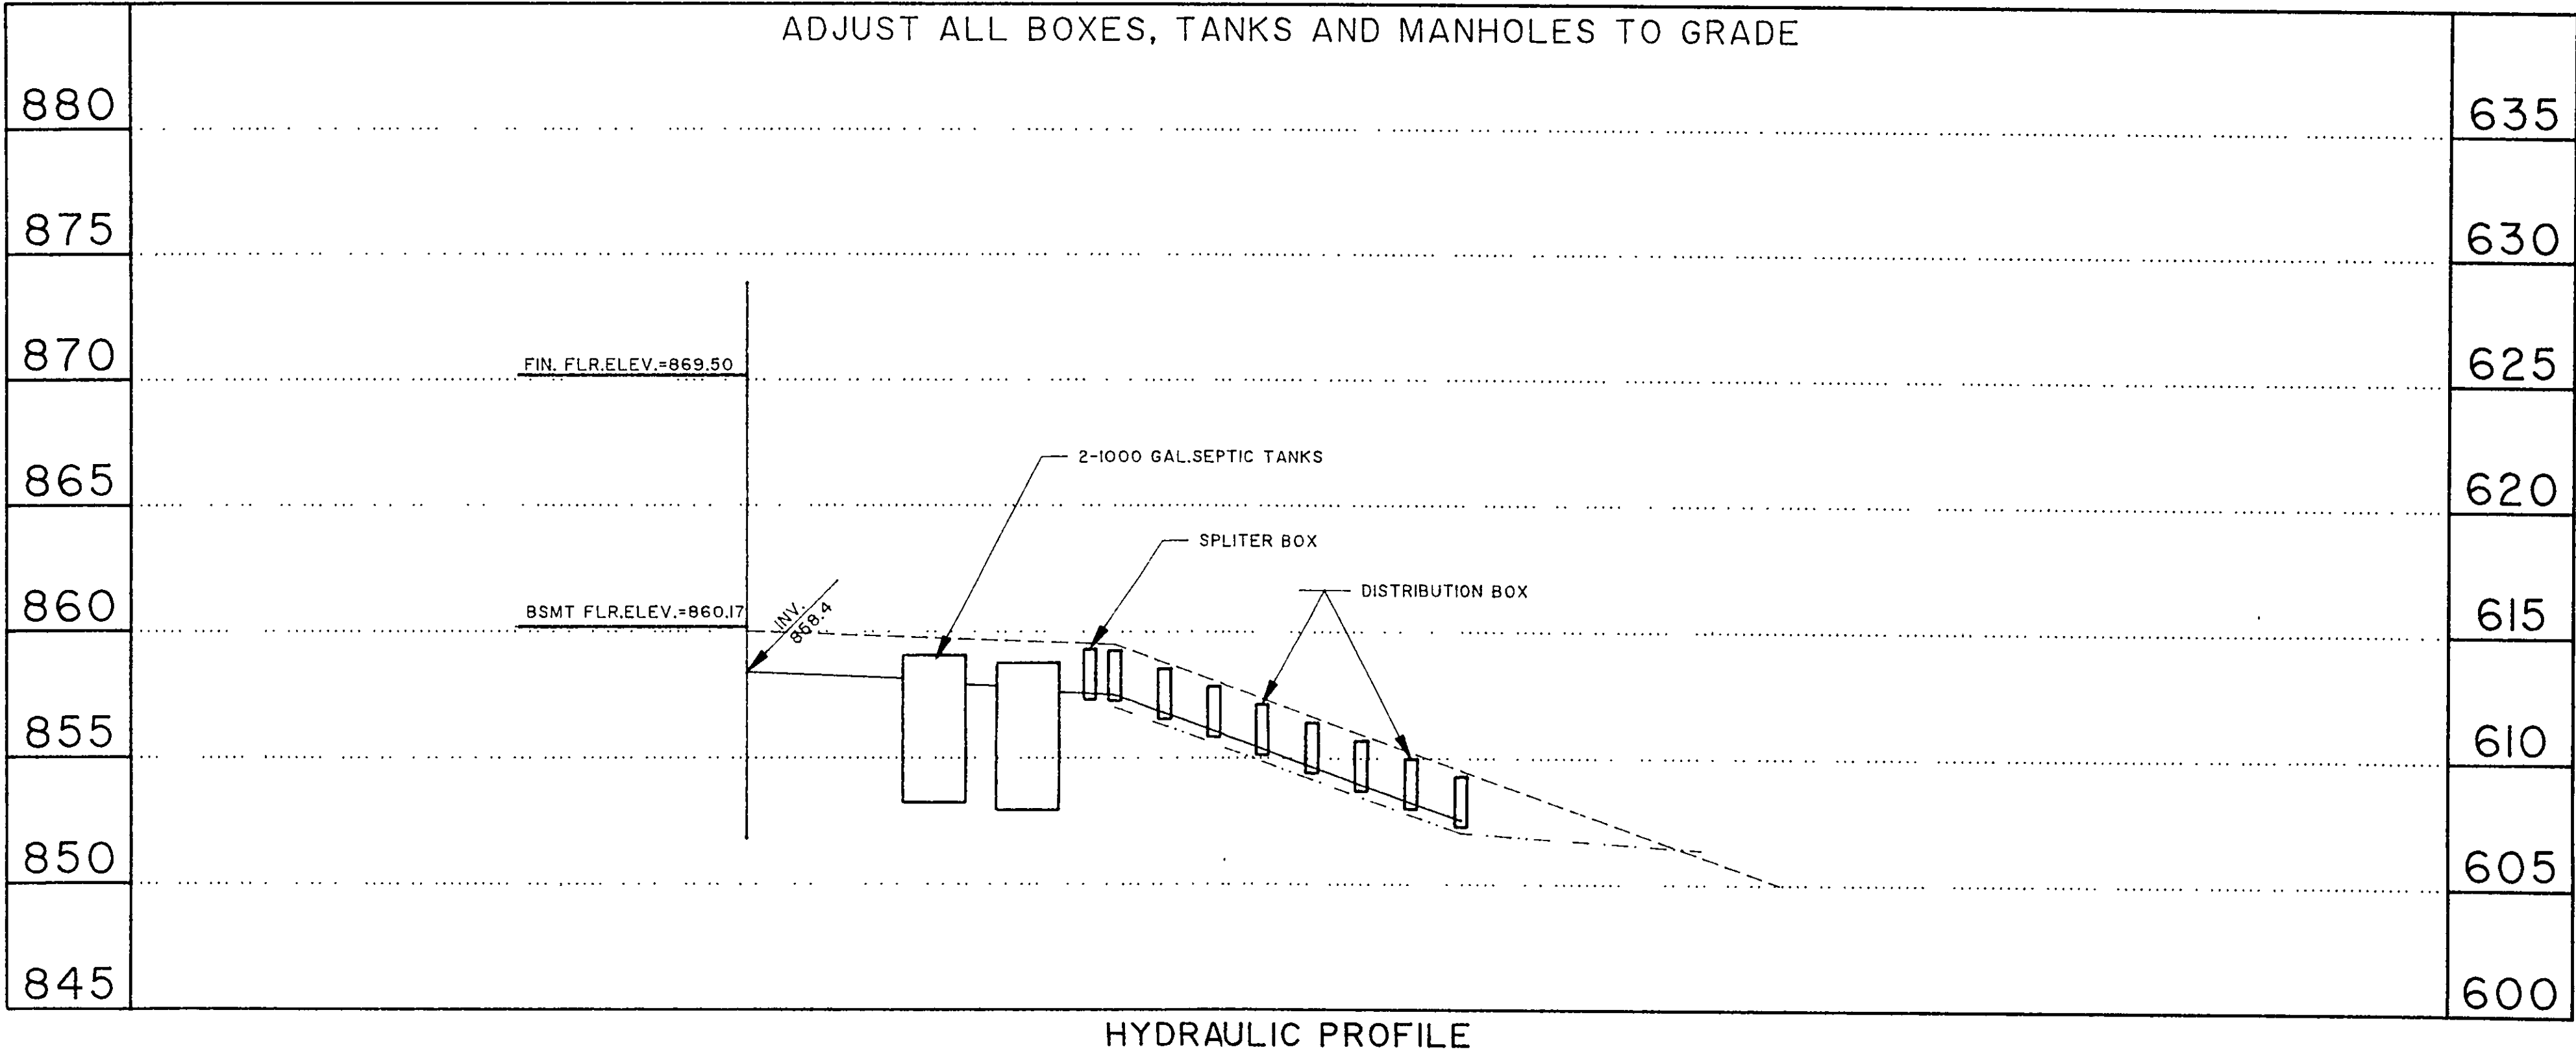

REV. No.	DESCRIPTION	DATE	BY	CHK'D.

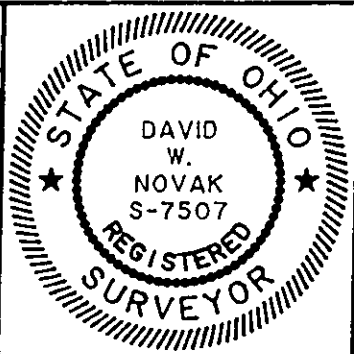

Himebaugh and Novak
Surveyors and Site Consultants
8663 Tyler Boulevard
Mentor, Ohio 44060-4346
(216) 974-7670, (216) 255-5900 FAX.

KISS BUILDRES, INC.
CHARDON, OH 44024

DATE:	OCT. 31, 1997
DRAWN BY:	D. W. NOVAK
CHECKED BY:	DWN
APPROVED BY:	
F.B. No.	PG.

PROFILE/DETAILS

SCALES:	
HORZ. : 1" = 20'	
VERT. : 1" = 5'	
CONTRACT No.	
97115	
SHEET No.	OF
2	2