


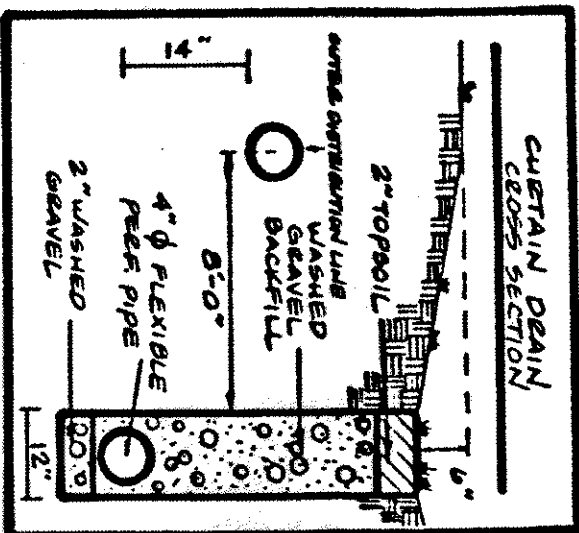

REMARK: DISPOSAL PERMIT MUST BE OBTAINED BY A LAKE COUNTY LICENSED INSTALLER BEFORE INSTALLATION IS STARTED.

**RECEIVED**

**Dated and accepted**

**CONE COUNTY GENERAL HEALTH DISTRICT.**

No. 6-27-94

2

JOB LUTICA, R. S., M. P. H.  
Health Commissioner


By A. J. Jones

- A. To be brought to finished grade
1. Septic tank manhole covers
2. Splitter box cover
3. Distribution box cover
- B. No fecal/urine or downspouts  
to be discharged into septic tanks
- C. All waste water to be discharged into  
septic tanks

LOW YIELD WATER  
FIXTURES REQUIRED  
ON #11.

flower head  
petal

HYDRAULIC PROFILE  
SCALE: HORIZ: 1" = 30'  
VERT: 1" = 5'

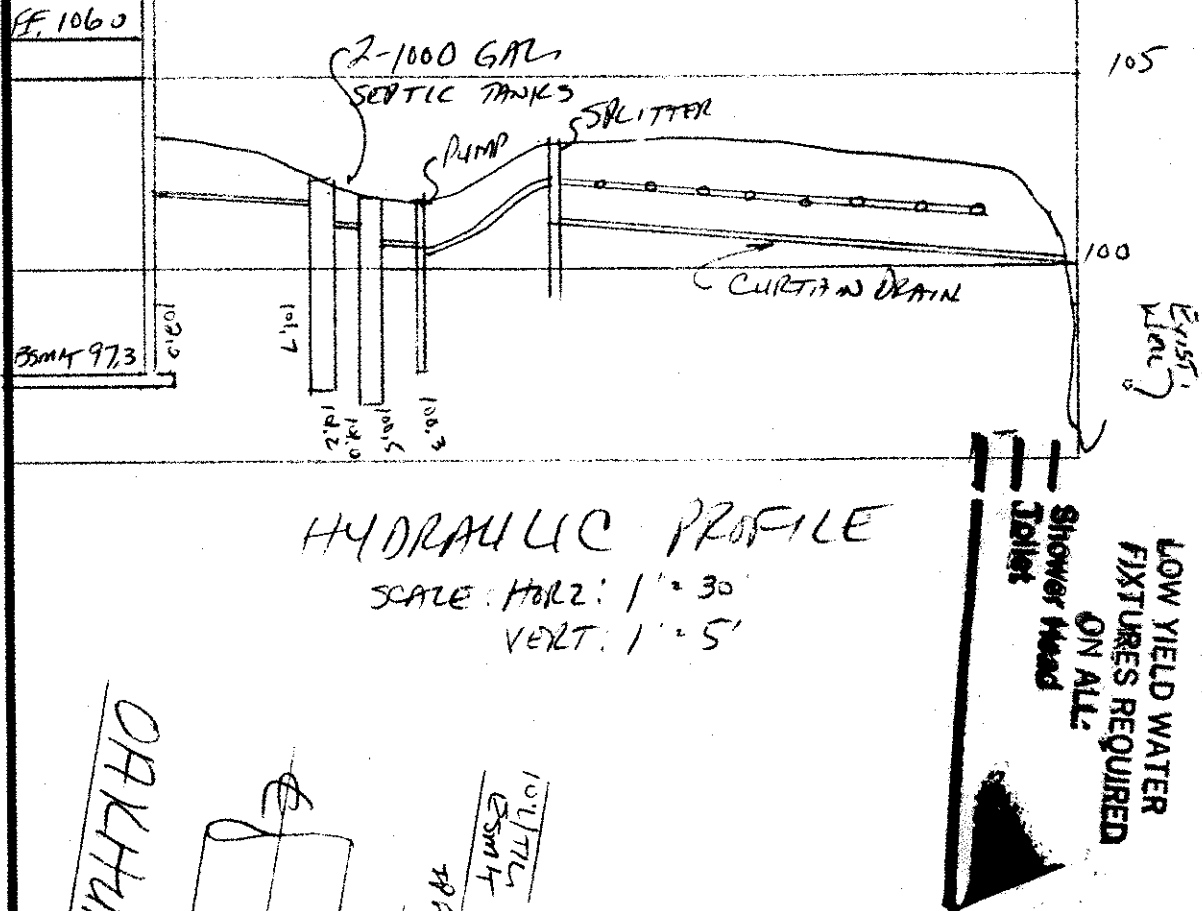

**APPROVED  
AS NOTED**

**S.J. LESSMAN**  
**LAND SURVEYING & PLANNING**

**S.J. LESSMAN**  
**LAND SURVEYING & PLANNING**

ISSUED 6-27-94

ZONING PERMIT #06897-7823


SUBJECT TO APPROVAL BY:

Lake County Sanitary Eng. ☐

Lake County Eng. Dept. ☒

Lake County Planning Comm. ☐

Lake County Bldg. Dept. ☒

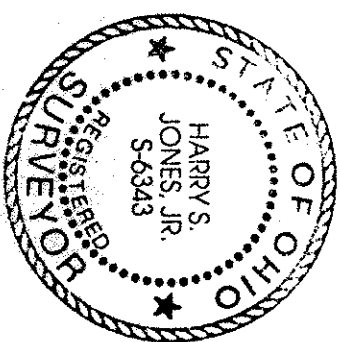

London Township, Lake COUNTY, OHIO

for: Coastland Builders  
CLIENT OWNER

101: \_\_\_\_\_ CLIENT \_\_\_\_\_ OWNER

| ADDRESS | STREET | CITY | ZIP |
|---------|--------|------|-----|
|---------|--------|------|-----|

1775 THORNTON BLVD S113  
 SUBDIVISION 1546 NAME  
 28 VOL-PC  
 SUBLOT NO. 414257 AVE  
 STREET

| LOT              | TRACT  |
|------------------|--------|
| VOLUME           | PAGE   |
| PERM. PARCEL NO. | STREET |

|                      |         |             |                    |     |
|----------------------|---------|-------------|--------------------|-----|
| SAINTMARY            | MANHOLE | 1           | WATER VALVE (GAS)  | --- |
| STORM                | MANHOLE | 2           | WATER METER (GAS)  | --- |
| INLET OR CATCH BASIN |         |             | AS BUILT ELEVATION |     |
| HYDRANT              |         |             |                    |     |
| EXISTING CONTOURS    |         |             |                    |     |
| PROPOSED CONTOURS    |         |             |                    |     |
| EXIST. ELEV.         | 100.0   | PROP. ELEV. | 100.0              |     |

INDICATES DIRECTION OF SURFACE DRAINAGE

SANITARY MANHOLE ———— ①  
 STORM ———— ②  
 INLET OR CATCH BASIN ———— ③  
 HYDRANT ———— ④  
 EXISTING CONTOURS ————  
 PROPOSED CONTOURS ————  
 EXIST. ELEV. 100.0 PROP. ELEV. 100.0

WATER VALVE (GAS) -----  
 WATER METER (GAS) -----  
 AS BUILT ELEVATION  
 INDICATES  
 DIRECTION OF  
 SURFACE DRAINAGE

ALL BOUNDARY DATA SHOWN WAS OBTAINED FROM (DEEDS, RECORDED  
SUBDIVISION PLAT OR OTHER PUBLIC RECORDS)

LOCATIONS AS SHOWN OF ADJACENT WELLS AND SEPTIC TANKS OBTAINED FROM  
LAKE COUNTY HEALTH DEPARTMENT

ALL BOUNDARY DATA SHOWN WAS  
SUBDIVISION PLAT OR OTHER PUB  
LOCATIONS AS SHOWN OF ADJACENT  
LAKE COUNTY HEALTH DEPARTMENT

RECORDS)  
OBTAINED FROM (DEEDS, RECORDED  
AND SEPTIC TANKS OBTAINED FROM  
RECORDS)

THIS PLAT WAS PREPARED BY ME, AND IS CORRECT  
TO THE BEST OF MY KNOWLEDGE AND BELIEF.

| NAME | SURVEYOR | REGISTRATION | NO. |
|------|----------|--------------|-----|
| ...  | ...      | ...          | ... |

NO. OF BEDROOMS  
DIMENSIONS  
BEARINGS  
TIE TO NEAREST STREET  
SUBLOT NO. PARCEL NO.  
SURROUNDING OWNERS  
BLDG. DIMENSIONS FIN. GR.  
BLDG. TIES PL. GR.  
APPROX TYPE WIDTH THICKNESS  
SIDEWALK TYPE WIDTH THICKNESS  
CULVERT TYPE DIA. LENGTH  
ROCK OUTCROPPINGS

WATER MAIN SIZE LOCATION  
SAN. SEWER SIZE % GR. LOC.  
SAN. MH. CAST. ELEV. INV. ELEV.  
SAN. CONN. SIZE, LOC. DIPTH  
STORM SEWER SIZE % GR. LOC.  
STORM MH. CAST. ELEV. INV. ELEV.  
PAV'T TYPE GRADE CURBS  
GAS LINE LOC. SIZE PRESSURE  
SEPTIC TANK LOCATION & DUPLICATION AREA  
WELL LOCATION  
ISOLATION RADIIUS FROM WELL

NO. OF BEDROOMS  
DIMENSIONS  
BEAMINGS  
TIE TO NEAREST STREET  
SUBLOT NO. PARCEL NO.  
SURROUNDING OWNERS  
BLDG. DIMENSIONS FIN. GR.  
BLOG. TIES P.L.R. GRADES  
APRON TYPE WIDTH THICKNESS  
SIDEWALK TYPE WIDTH THICKNESS  
CULVERT TYPE DIA. LENGTH  
ROCK OUTCROPPINGS

WATER MAIN SIZE, LOCATION  
SAN, SEWER SIZE, % GR. LOC.  
SAN, MH, CAST. ELEV., INV., ELEV.,  
SAN, CONN. SIZE, LOC. DEPTH  
STORM SEWER SIZE, % GR. LOC.  
STORM MH, CAST. ELEV., INV., ELEV.  
PAV'T TYPE GRADE CURVES  
GAS LINE, LOC. SIZE PRESSURE  
SEPTIC TANK, LOCATION & DUPLICATION AREA  
WELL LOCATION  
ISOLATION RADII'S FROM WELL

#0697.7867  
ZONING PERMIT

ISSUED 6-27-94

SUBJECT TO APPROVAL BY:

Lake County Sanitary Eng

Lake County Planning Comm

✓ Lake County Bldg. Dept.  
801

I, HEREBY CERTIFY THAT THE CIRCLED GRADES ARE EXISTING  
FINISH GRADES CHECKED IN THE FIELD ON \_\_\_\_\_, 19\_\_\_\_,  
AND ARE CORRECT TO THE BEST OF MY KNOWLEDGE AND BELIEF

I, HEREBY CERTIFY THAT THE CIRCLED FINISH GRADES CHECKED IN THE FIELD ON                      AND ARE CORRECT TO THE BEST OF MY KNOWLEDGE.

DECLARED GRADES ARE EXISTING  
ON \_\_\_\_\_, 19\_\_\_\_  
BY MY KNOWLEDGE AND BELIEF

REGISTERED SURVEYOR

REG. NO

7134 - 700 off IP. @ N.E. cor. 5/12 of  
E2E1. - 100.00      Creating Plot App

€267. - 100.00

Grading Plan Approved  
as shown and/or noted  
THOMAS P. GILLES, P.E.  
Lake County Engineer  
By 6JH Date 6

11. the undersigned hereby certify that the topographic information indicated by 6", 1" or 2" contours, and elevations shown hereon represent an actual field survey made by me on the 10th day of June, 1974 **ROOF DRAINS SHALL DISCHARGE** and that the elevations were taken at **SPLASH BLOCKS.** appropriate intervals and that as of that date they existed as indicated hereon."

## ROOF DRAINS

me on the 10<sup>th</sup> day of June, 1979 SHALL DISCHARGE and that the elevations were taken at TO SPLASH BLOCKS.

Reg. No.

Reg. No.