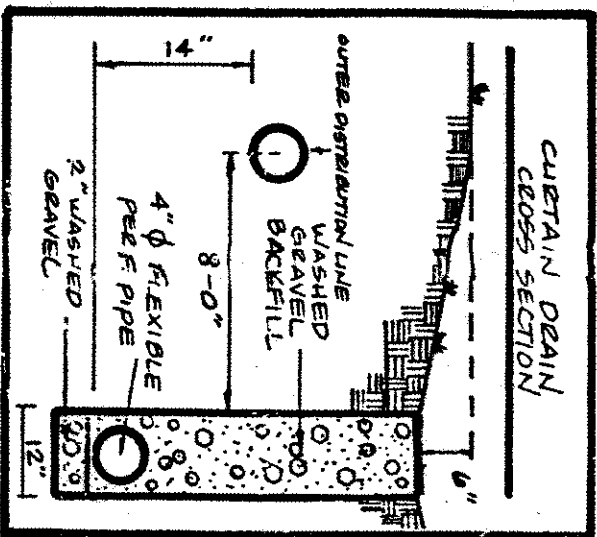


Name _____ Reg. No. _____

TBM - Tol of 7000 Pk @ 11.5. Corals

REG. NO.

I, HEREBY CERTIFY THAT THE CIRCLED GRADES ARE EXISTING
FINISH GRADES CHECKED IN THE FIELD ON _____, 19____
AND ARE CORRECT TO THE BEST OF MY KNOWLEDGE AND BELIEF.

"AS BUILT" CERTIFICATION

REVISIONS		PLAN PREPARED BY:	
NO.	DATE	BY	
1			BABCOCK • JONES & ASSOCIATES, INC. PAINESVILLE, OHIO
2			
3			
4			
5			

DRAWN BY		SCALE	PHONE NO.
CHKD.	<i>HA</i>	1" = 30'	357-1811
CREW	<i>HA</i>	DATE	DRAWING NO.
CHIEF	<i>HA</i>	10/24/85	91-180-23

NO. OF BEDROOMS	WATER MAIN SIZE
DIMENSIONS	LOCATION
BEARINGS	SAN. SEWER SIZE & GR. LOC.
TIE TO NEAREST STREET	SAN. MH. CAST ELEV. INV. ELEV.
SUBLOT NO. PARCEL NO.	SAN. CONN. SIZE, LOC. DEPTH
BURROUNING OWNERS	STORM SEWER SIZE & GR. LOC.
BLDG. DIMENSIONS FIN. GR.	STORM MH. CAST ELEV. INV. ELEV.
BLDG. TIES FLR. GRADES	PAVT. TYPE GARD. CURBS
APRON TYPE WIDTH THICKNESS	BASELINE LOC. SIZE PRESSURE
SIDEWALK TYPE WIDTH THICKNESS	SEPTIC TANK LOCATION & DUALICATION AREA
CLVERT TYPE DIA. LENGTH	WELL LOCATION
ROCK OUTCROPPINGS	ISOLATION RADIIUS FROM WELL

CHECK LIST

DESIGN CERTIFICATION

THIS PLAT WAS PREPARED BY ME, AND IS CORRECT
TO THE BEST OF MY KNOWLEDGE AND BELIEF.

NAME William J. Ellis SUPERVISOR REGISTRATION NO. 26343

NAME	SURVEYOR	REGISTRATION	NO.

DESIGN CERTIFICATION

ALL BOUNDARY DATA SHOWN WAS OBTAINED FROM (DEEDS, RECORDED SUBDIVISION PLAT OR OTHER PUBLIC RECORDS)

LOCATIONS AS SHOWN OF ADJACENT WELLS AND SEPTIC TANKS OBTAINED FROM LAKE COUNTY HEALTH DEPARTMENT

REMARKS

LEGEND

SANITARY	---	○	WATER VALVE (GAS)	---	+
STORM	---	●	WATER METER (GAS)	---	—
INLET OR CATCH BASIN	---	■	AS BUILT ELEVATION	---	—
HYDRANT	---	⊙			
EXISTING CONTOURS	---	—			
PROPOSED CONTOURS	---	—			
EXIST. ELEV.	---	100.0	INDICATES DIRECTION OF SURFACE DRAINAGE	---	100.0

SUBLOT NO.	23	VOL. - PG.	15-46	NAME	1747 HAWKLE WOODS SUB.
STREET	CHATELAIN AVE.	LOT		TRACT	
PERM. PARCEL NO.		VOLUME		PAGE	
STREET				STREET	

for: 106er Street 1039-0676
 CLIENT OWNER
4405 Broadway 12 Montreal
 ADDRESS STREET CITY ZIP

SITE PLAN
Colebrook Township, Lake County, Ohio