

CONCORD TOWNSHIP ZONING OFFICE

ZONING PERMIT # 0903-11274

ISSUED 7/11/03

SUBJECT TO APPROVAL BY:

- ☒ Lake Co. Sanitary Engineer
- ☒ Lake Co. Eng. Dept.
- ☐ Lake Co. Planning Comm.
- ☐ Lake Co. Building Dept.
- ☒ Lake Co. Soil & Water Cons. Dist.

S/L 42
(VACANT)

S/L 41
1.0005 ACRES


S/L 40

WILLIAM R. GRAY ASSOCIATES, INC.

7519 MENTOR AVE. MENTOR, OHIO 44060
(440) 946-1616

TITLE SITE PLAN
S/L 41 LITTLE MOUNTAIN C.C.
CONCORD TOWNSHIP LAKE COUNTY OHIO
DATE 8-01-03 DRAWN BY TDR CHECKED BY DUG SCALE 1" = 20'

REGGIE HOMES

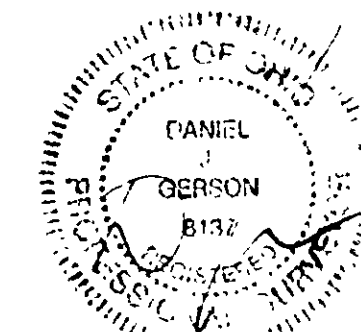

Grading Plan Approved
as shown and/or noted
JAMES R. GILLS, P.E.
Lake County Engineer

By 6/17 Date 9/2/03

C1: R=705.00'
L=116.72'
T=58.48'
D=08°29'10"
Ch=116.58'
N48°42'40"W

NOTE: ALL DISTURBED AREAS TO BE
TEMPORARY SEEDED.

OAKMONT WAY - 60'

SAN. MH. (TBM)
RM 906.88
INV. 897.66

STM. MH.
RM 907.87
INV. 905.57

SAN. MH.
RM 914.81
INV. 905.51

1ST. FF.
913.04
BSMT. FF.
903.74

910.2

911.0

EX. HOUSE
FF. 918.06

GRAVEL CONST. DRIVE

PHONE
ELECT.
CABLE

EX. LAT.

EX. LAT.

EX. LAT.

EX. LAT.

EX. LAT.

EX. LAT.

EX. LAT.

EX. LAT.