


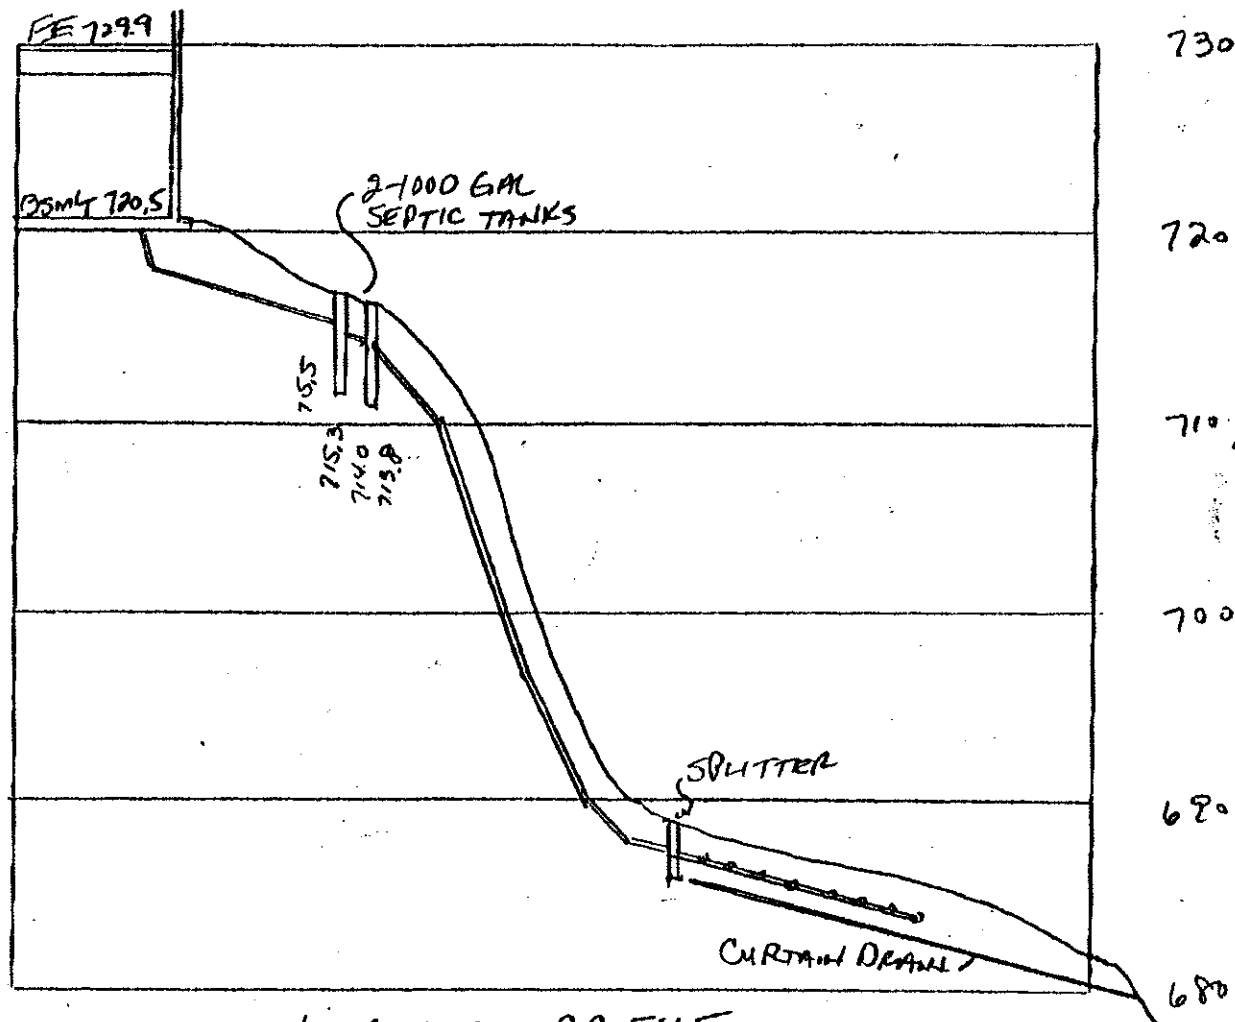

RITA WYMAN  
VOL. 64B-PG. 502  
BA-15-1

HYDRAULIC PROFILE  
HORIZ 1" = 30' VERT 1" = 10'

