


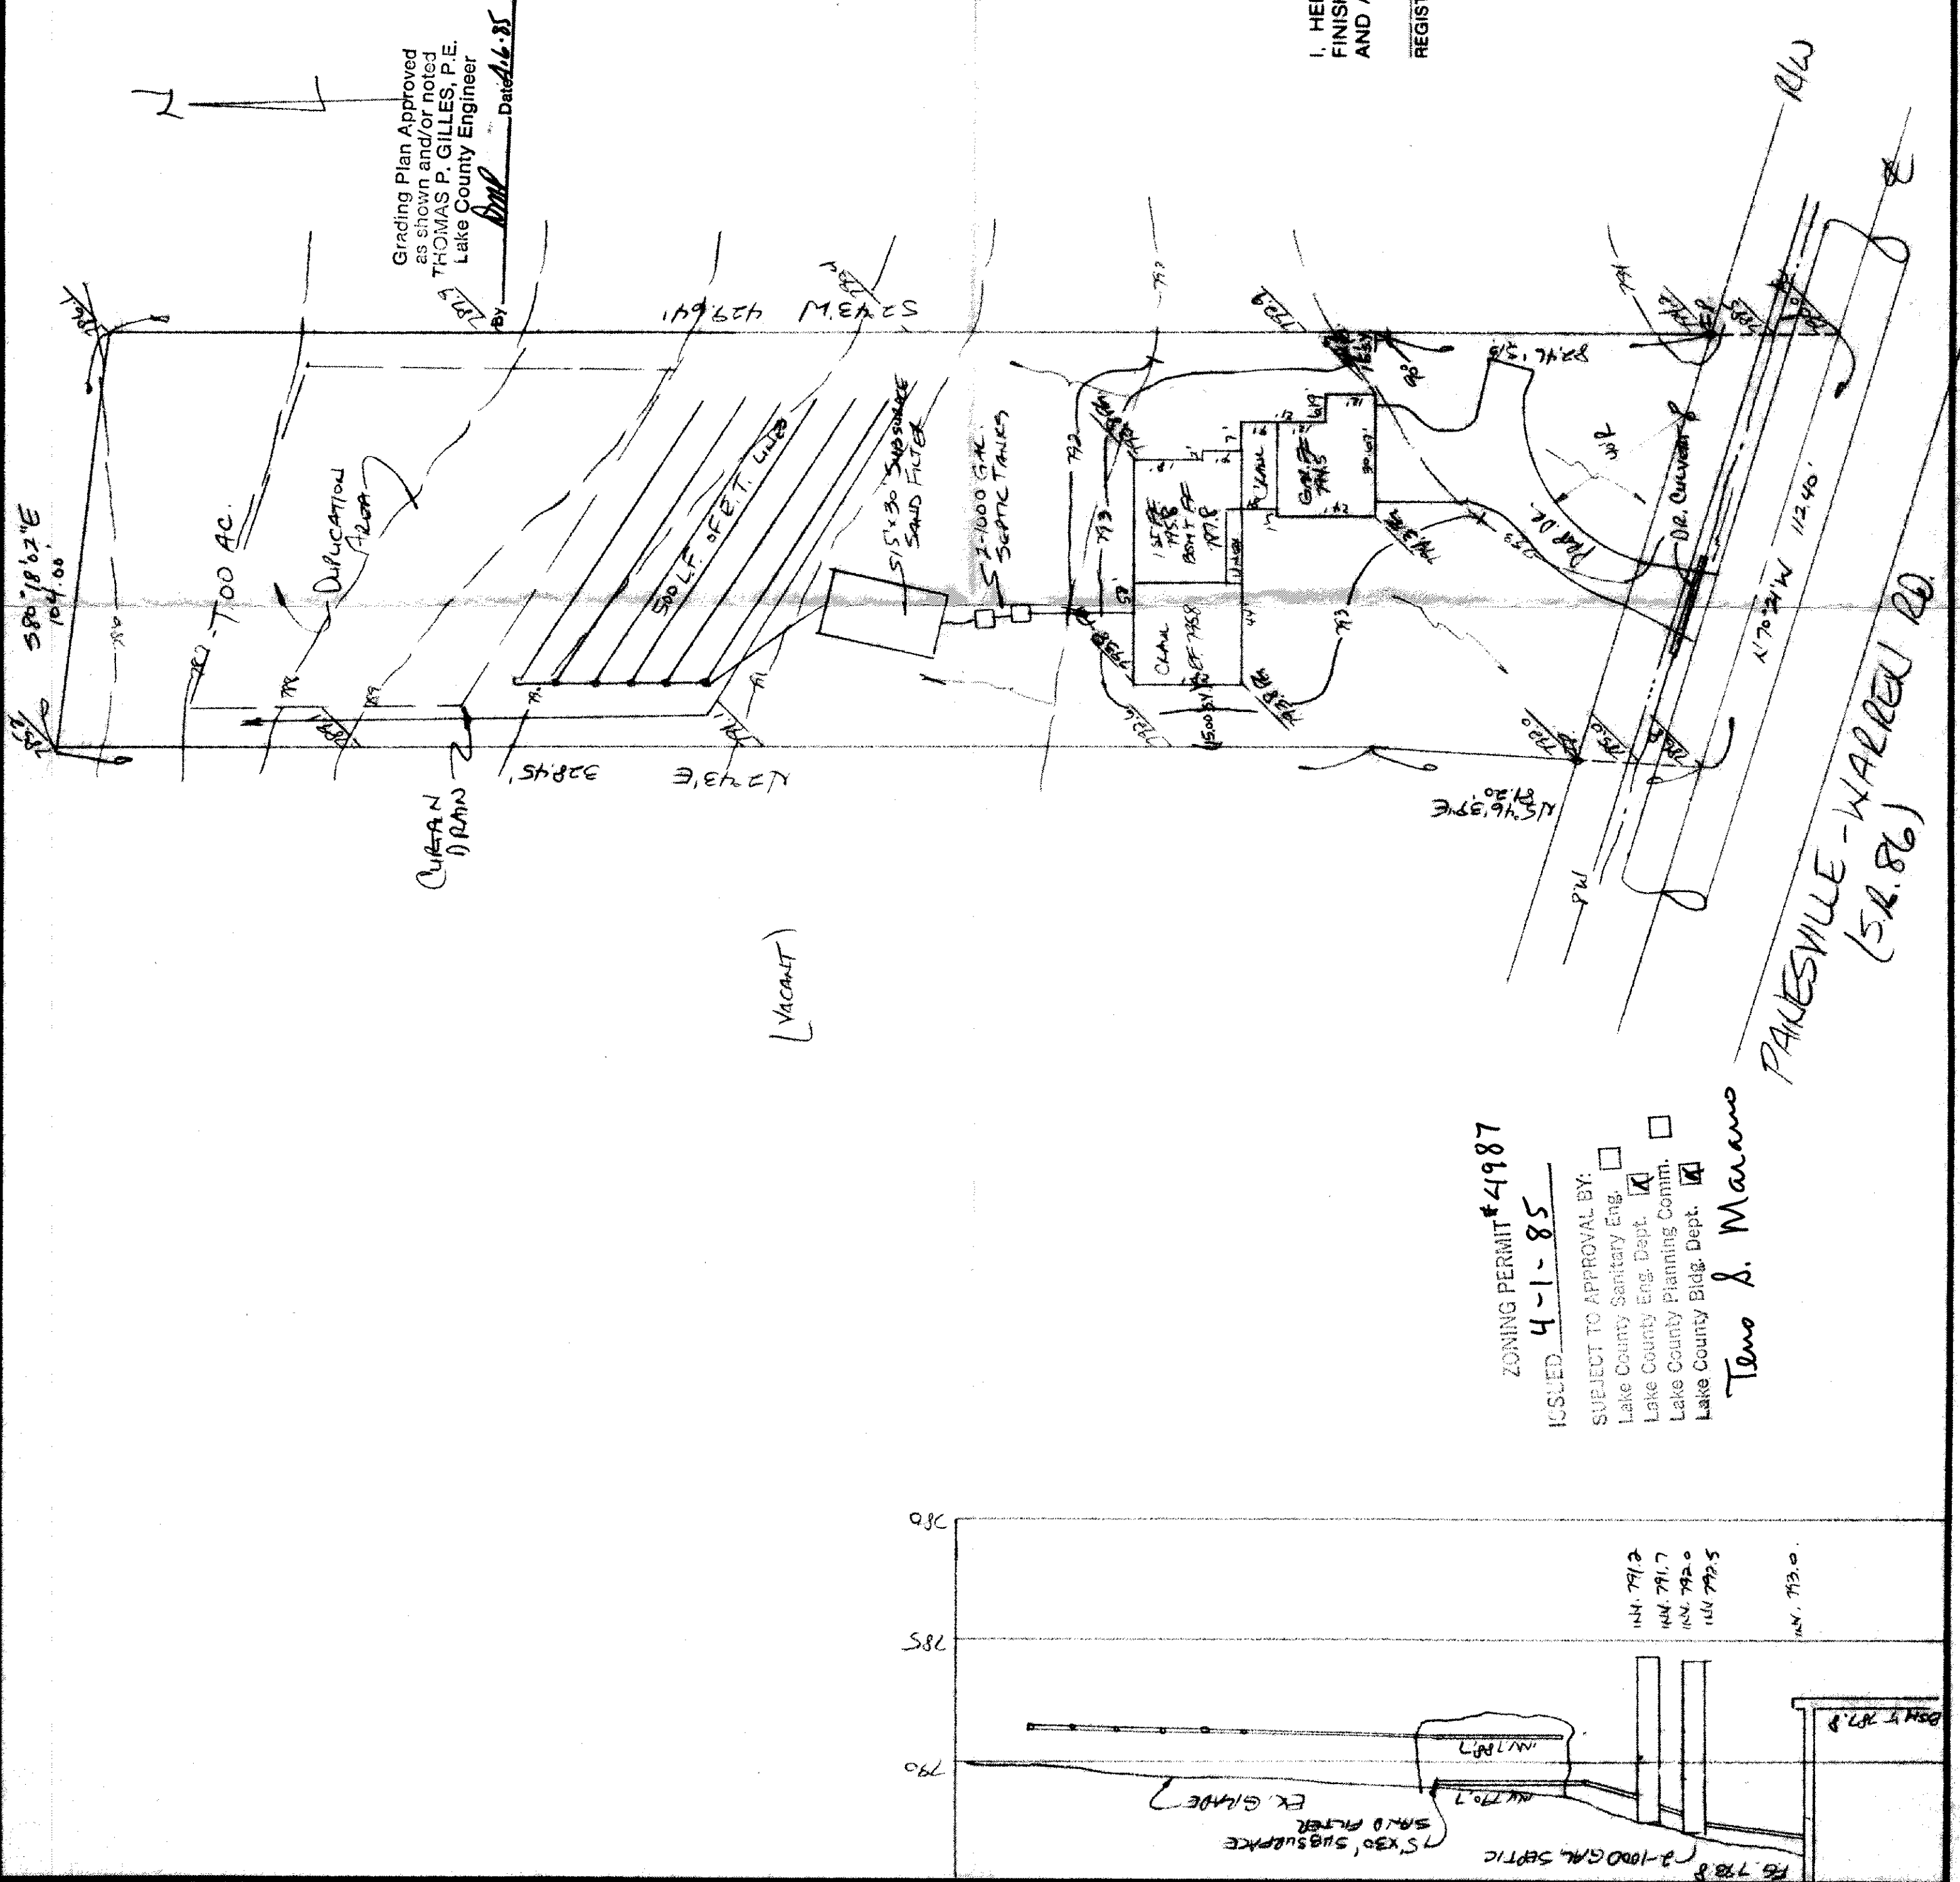

SITE PLAN

for: Robert Dargatzis
ADDRESS: 7155 K. DOWNING CONCORD 44027
CITY: CONCORD

SUBDIVISION	NAME	LOT	TRACED
		1516	1516
SUBLOT NO.	STREET	VOLUME	PAGE
		1516	1516

LEGEND	
SANITARY MANHOLE	WATER VALVE (GAS)
STORM MANHOLE	WATER METER (GAS)
INLET OR CATCH BASIN	AS BUILT ELEVATION
HYDRANT	INDICATES DIRECTION OF SURFACE DRAINAGE
EXISTING CONTOURS	
PROPOSED CONTOURS	
EXIST. ELEV.	PROP. ELEV.

REMARKS

ALL BOUNDARY DATA SHOWN WAS OBTAINED FROM (DEEDS, RECORDED SUBDIVISION PLAT OR OTHER PUBLIC RECORDS)

LOCATIONS AS SHOWN OF ADJACENT WELLS AND SEPTIC TANKS OBTAINED FROM LAKE COUNTY HEALTH DEPARTMENT

DESIGN CERTIFICATION

THIS PLAT WAS PREPARED BY ME, AND IS CORRECT TO THE BEST OF MY KNOWLEDGE AND BELIEF.

NAME	SURVEYOR REGISTRATION NO.
James J. Jones	16343

NO. OF BEDROOMS	DATE	BY
1		
2		
3		
4		
5		

PLAN PREPARED BY:

BABCOCK • JONES & ASSOCIATES, INC.
PAINESVILLE, OHIO

REVISIONS

NO.	DATE	BY
1		
2		
3		
4		
5		

PLAN PREPARED BY:

BABCOCK • JONES & ASSOCIATES, INC.
PAINESVILLE, OHIO

REVISIONS

NO.	DATE	BY
1		
2		
3		
4		
5		

PLAN PREPARED BY:

BABCOCK • JONES & ASSOCIATES, INC.
PAINESVILLE, OHIO

REVISIONS

NO.	DATE	BY
1		
2		
3		
4		
5		

SEWAGE DISPOSAL PERMIT MUST BE OBTAINED BY A LAKE COUNTY LICENSED INSTALLER BEFORE INSTALLATION IS STARTED.

Reviewed and Accepted
LAKE COUNTY GENERAL HEALTH DISTRICT
Date 4-1-88
JOEL LUCIA, R. S. M. P. H. Health Commissioner
BY [Signature]

ZONING PERMIT #4987
ISSUED 4-1-85

SUBJECT TO APPROVAL BY:

Lake County Sanitary Eng.	☐
Lake County Eng. Dept.	☒
Lake County Planning Comm.	☐
Lake County Bldg. Dept.	☒

Tono S. Marano

