

CONCORD TOWNSHIP, LAKE COUNTY, OHIO

for: JIM COMINSKY
CLIENT

ADDRESS		CITY		ZIP	
SUBDIVISION		LOT		TRACT	
VOL. - PG.		PAGE		PAGE	
SUBLOT NO.		VOLUME		PART OF	
		PART OF		PARCELS	
		PERM. PARCEL NO.		STREET	

LEGEND

SANITARY	MANHOLE	①	WATER VALVE (GAS)	INDICATES
STORM	MANHOLE	●	WATER METER (GAS)	DIRECTION OF
INLET OR CATCH BASIN	■	—	AS BUILT ELEVATION	SURFACE DRAINAGE
HYDRANT	⦿	—		
EXISTING CONTOURS	—			
PROPOSED CONTOURS	—			
EXIST. ELEV.	100.0			
	100.0			

LEGEND

SANITARY MANHOLE	WATER VALVE (GAS)
STORM MANHOLE	WATER METER (GAS)
INLET OR CATCH BASIN	AS BUILT ELEVATION
HYDRANT	INDICATES DIRECTION OF SURFACE
EXISTING CONTOURS	
PROPOSED CONTOURS	
EXIST. ELEV.	
100.0	
99.00 ELEV.	

REMARKS

ALL BOUNDARY DATA SHOWN WAS OBTAINED FROM (DEEDS, RECORDED
SUBDIVISION PLAT OR OTHER PUBLIC RECORDS)
LOCATIONS AS SHOWN OF ADJACENT WELLS AND SEPTIC TANKS OBTAINED FROM
LAKE COUNTY HEALTH DEPARTMENT

DESIGN CERTIFICATION

THIS PLAT WAS PREPARED BY ME, AND IS CORRECT
TO THE BEST OF MY KNOWLEDGE AND BELIEF.

[illegible]

CHECK LIST

NO. OF BEDROOMS
DIMENSIONS
BEARINGS
TIE TO NEAREST STREET
SUBLOT NO. PARCEL NO.
SURROUNDING OWNERS
BLDG. DIMENSIONS FIN. GR.
BLDG. TIES FL'R. GRADES
APRON TYPE WIDTH THICKNESS
SIDEWALK TYPE WIDTH THICKNESS
CURBLET TYPE DIA. LENGTH
ROCK OUTCROPPINGS

REVISIONS		PLAN PREPARED BY:	
NO.	DATE	BY	
1			
2			
3			
4			
5			

BABCOCK • JONES & ASSOCIATES, INC.

PAINESVILLE, OHIO

PHONE NO. 357-1811

DRAWING NO. 90-035-01

SCALE 1" = 30'

DATE 6-8-90

APP'D. *W.B.*

DRAWN BY *D*

CHK'D. *A*

CREW CHIEF *W.B.*



"AS BUILT" CERTIFICATION

I, HEREBY CERTIFY THAT THE CIRCLED GRADES ARE EXISTING FINISH GRADES CHECKED IN THE FIELD ON _____, 19____, AND ARE CORRECT TO THE BEST OF MY KNOWLEDGE AND BELIEF.

REGISTERED SURVEYOR

REG. NO.

TRM. PK NAIL SET IN POWER POLE. ELEV. 797.00

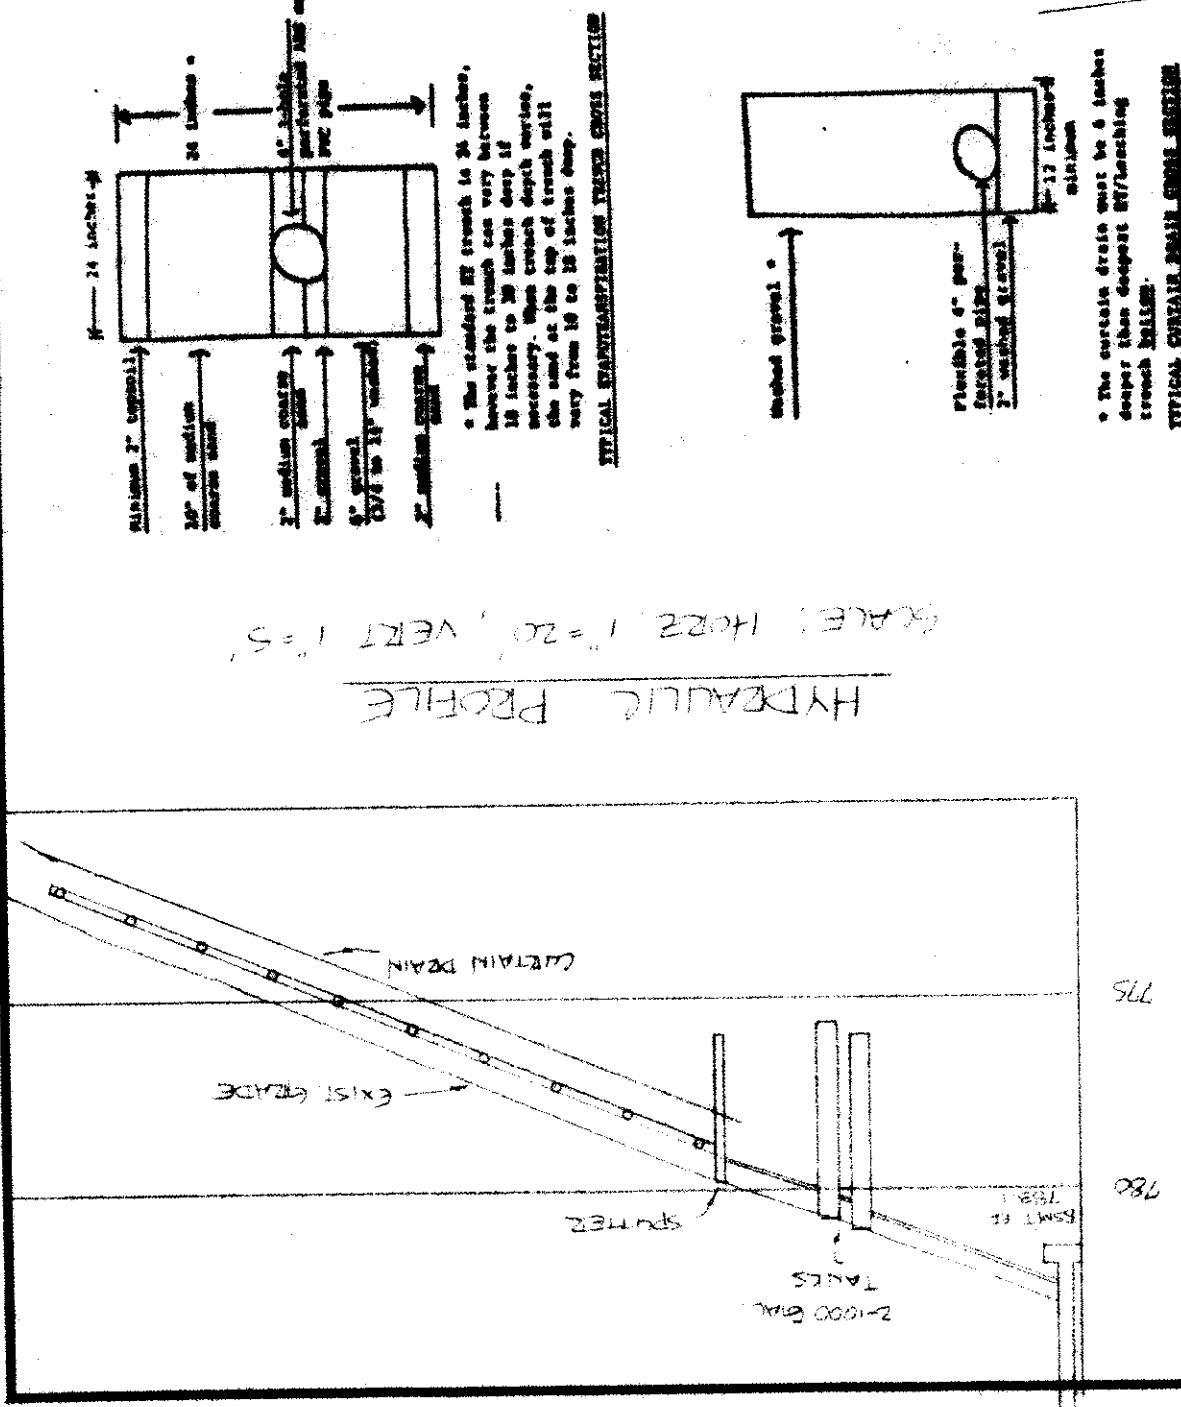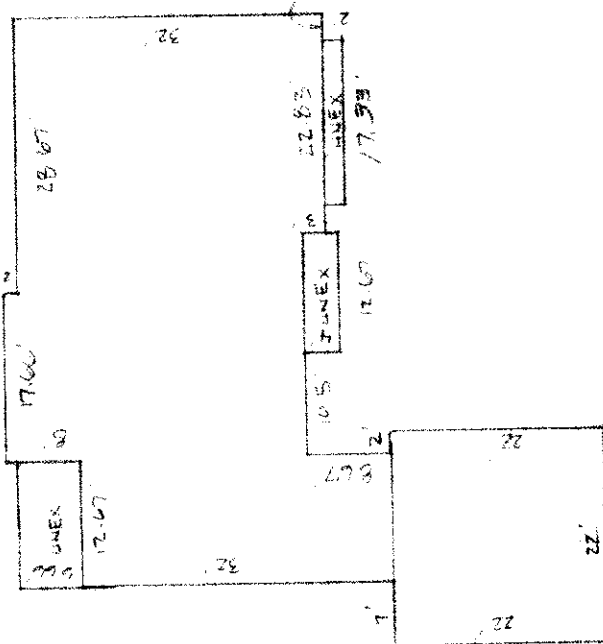

"I, the undersigned hereby certify that this topography indicated by 6", 1' or 2' contours, and elevations shown hereon represent an actual field survey made by me on the 11th day of June, 1973, and that the elevations were taken at appropriate intervals and that as of that date they existed as indicated hereon."

Name _____

Reg. No.

210 VISTA DRIVE - 60