

SITE PLAN

ROBERT BOOTH

Grading Plan Approved
as shown and/or noted
THOMAS P. GILLES, P.E.
Lake County Engineer

ZONING PERMIT #5-86-3
ISSUED 7-5-88

KNOWN AS BEING A PART OF ORIGINAL LOT
NUMBER 5, TRACT NUMBER 2, AND SITUATED
IN THE TOWNSHIP OF LACONCORD COUNTY OF
LAKE AND STATE OF OHIO

LAKE COUNTY GENERAL HEALTH DISTRICT
Reviewed and Accepted
Date 6-27-88
JOEL LUDIA, R.S., M.P.H.
Health Commissioner

SUBJECT TO APPROVAL BY:
Lake County Sanitary Eng. ☐
Lake County Eng. Dept. ☒
Lake County Planning Comm. ☐
Lake County Bldg. Dept. ☒

Tom J. Williams

SCALE: 1" = 20'

ALL BEARINGS SHOWN HEREON ARE TO AN ASSUMED
MERIDIAN AND ARE USED TO DENOTE ANGLES ONLY.

EXISTING
PROPOSED

B & O R.R. CO.

4 LINES @ 125'

CURTAIN DRAIN

5.17° 06' 30" E

4 LINES @ 125'

348.97'

4 LINES @ 125'

348.97'

LOW YIELD WATER
9 FIXTURES REQUIRED
ON ALL:

Toilet

ROAD

- A. To be brought to finished grade
- 1. Septic tank manhole covers
- 2. Splitter box cover
- 3. Distribution box cover
- B. No footer drains or downspouts
to be discharged into septic tanks
- C. All waste water to be discharged into
septic tanks


BENCHMARK - 100.00'
ASSUMED ELEVATION - TOP
BOLT ON FIRE HYDRANT

HYDRAULIC PROFILE

SCALE: 1" = 4' VERT.
1" = 40' HORIZ.

PROPOSED GRADE SILY LINES

EX. GRADE SILY LINES

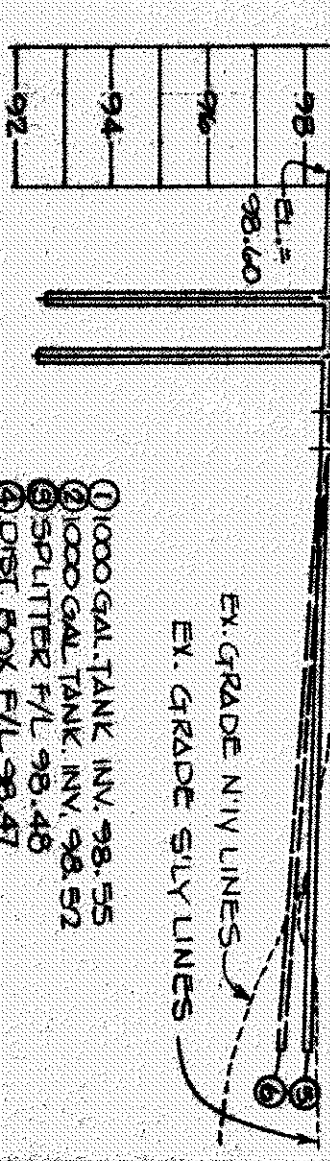

PAINESVILLE RAVENNA ROAD 60'

CURTAIN DRAIN -
MINIMUM 6" BELOW
LEACH LINES

*HYDRANT

ROBERT V. D. JR. & GERALDINE R. BOOTH
VOL. 881 PG. 614

1.333 AC.

ROBERT AND
GERALDINE BOOTH
VOL. 581 PG. 580

DUPLICATION AREA

PROPOSED HOUSE:
35' x 8'
FF - 101.6


PORCH
12'-0" x 21'-4"

STORAGE
20'-2" x 8'-2"
FF - 100.5

11255 PALMER RD

THIS PLAN WAS PREPARED BY ME AND IS
TRUE AND ACCURATE TO THE BEST OF
MY KNOWLEDGE AND BELIEF.

THOMAS M. COFFMAN, P.E.
THOMAS M. COFFMAN, P.E.

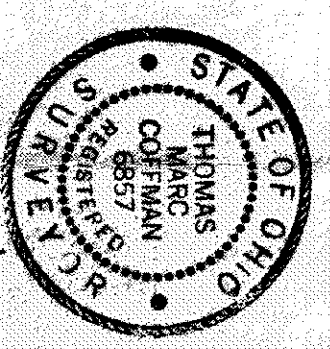

VILLAGE SURVEYING CO.
THOMAS M. COFFMAN, P.E.
202 THIRD STREET, FAIRPORT HARBOR, OH. 44071
(714) 357-1359