
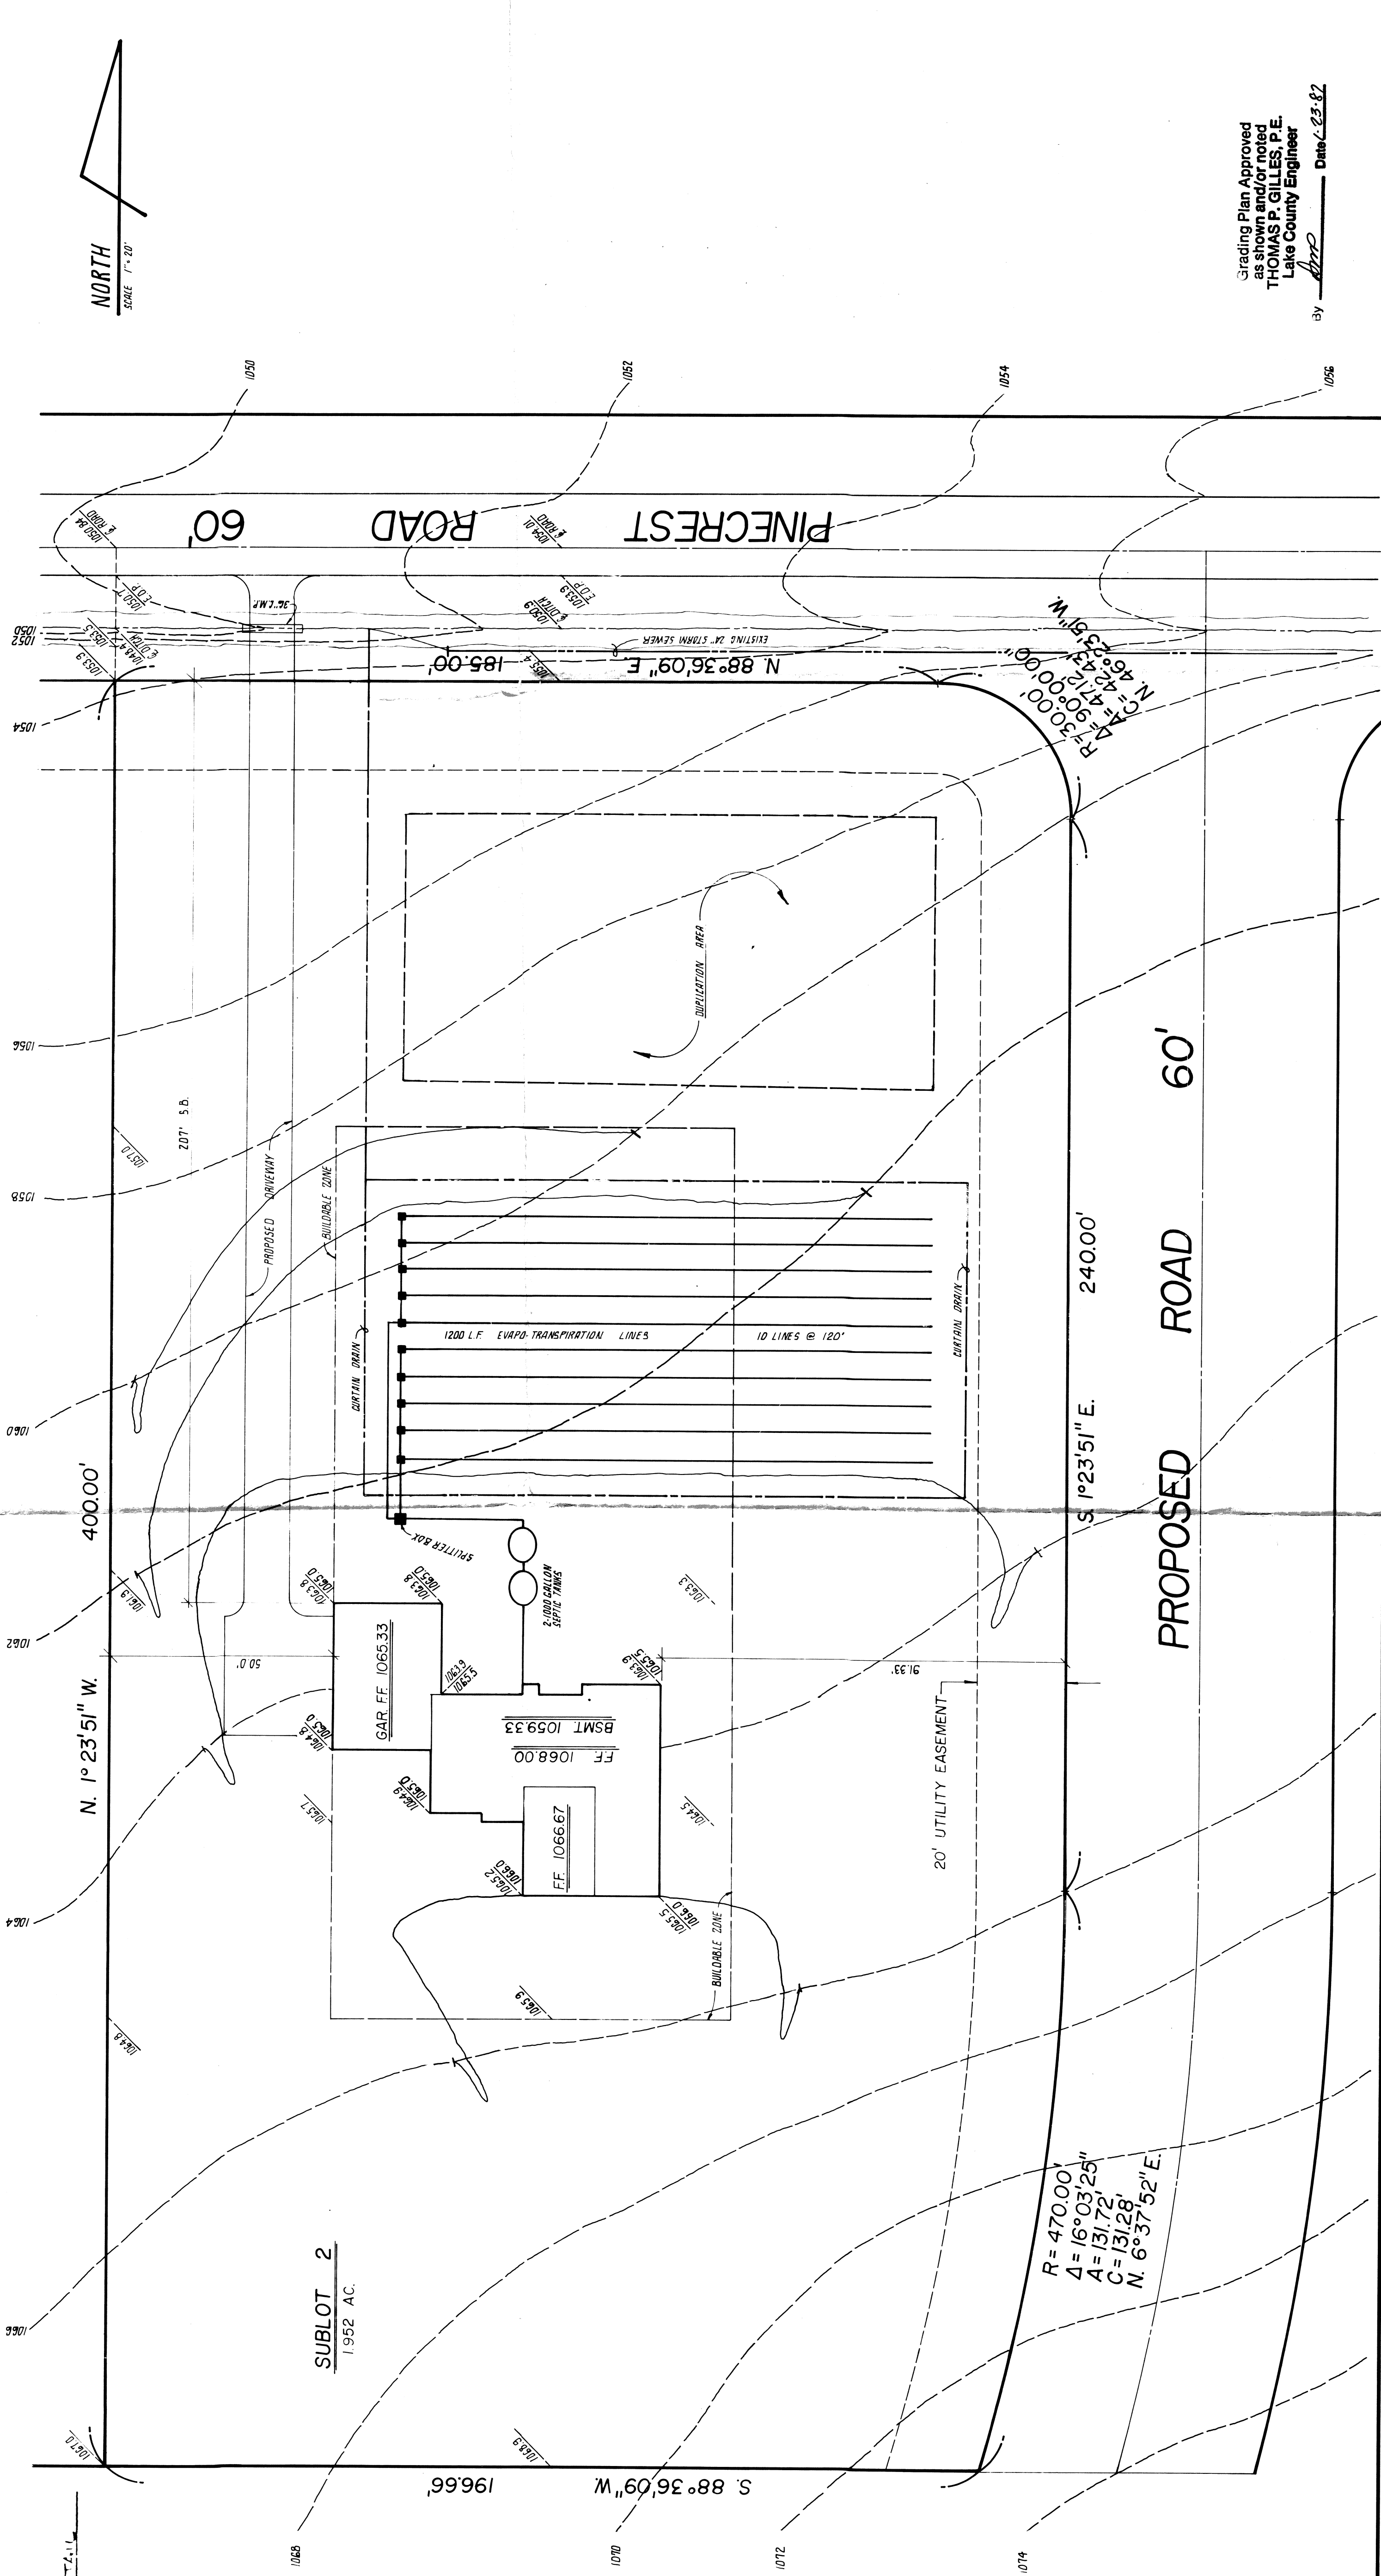


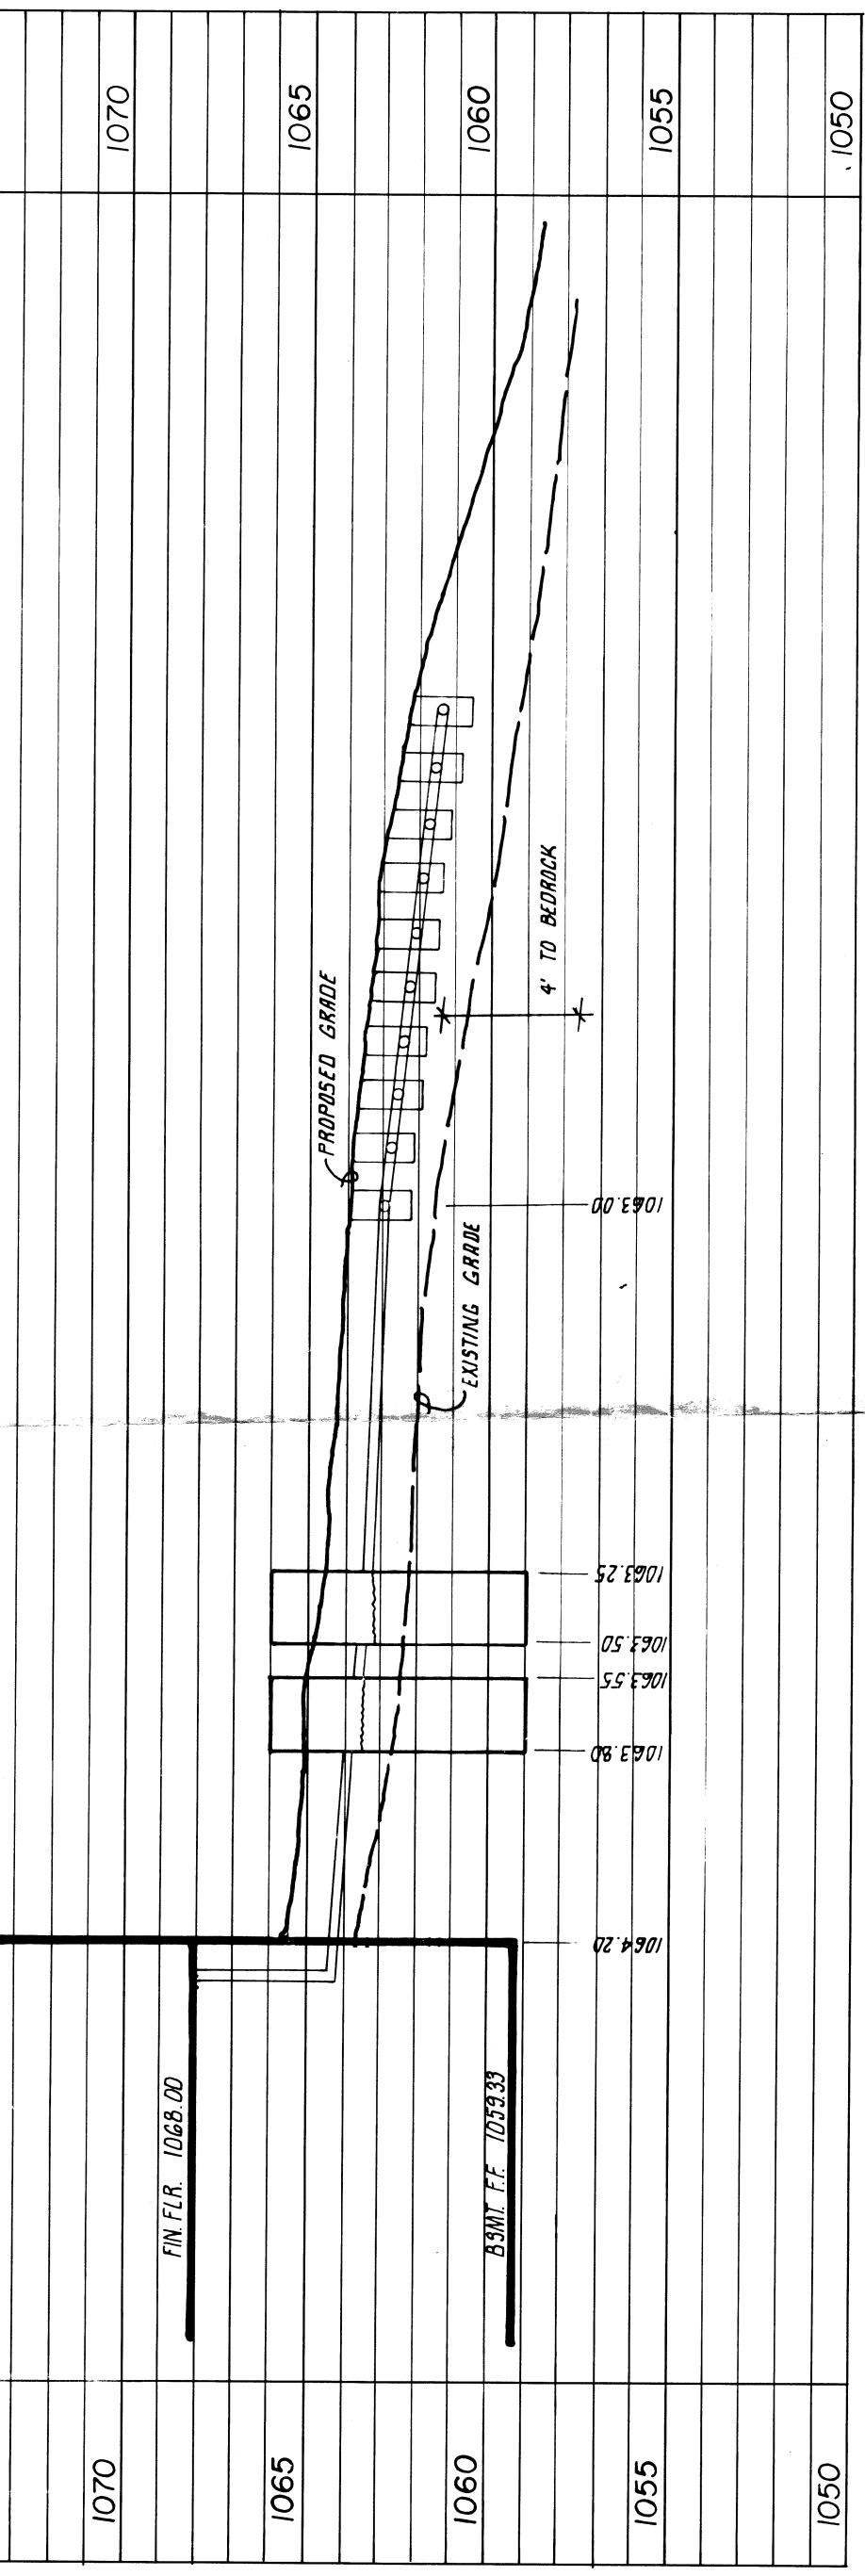

By Amr Date 1.23.87

SCALES
HOR. 1" = 20'
VERT. 1" = 5'
CONTRACT NO.
87-090

WILL O'LEARY • MENTOR • NORTH CANTON • STEIREN/VII F.E. LOBBAIN