

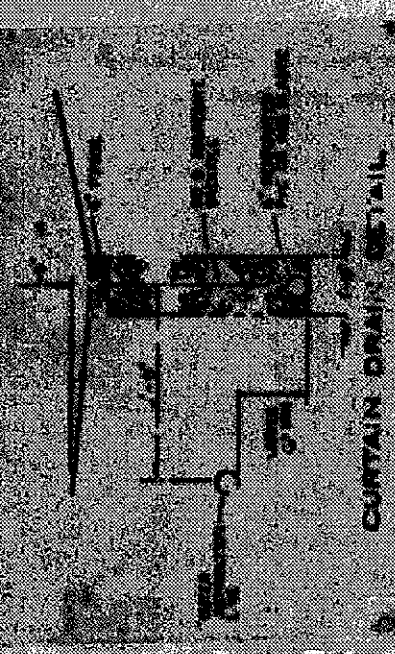


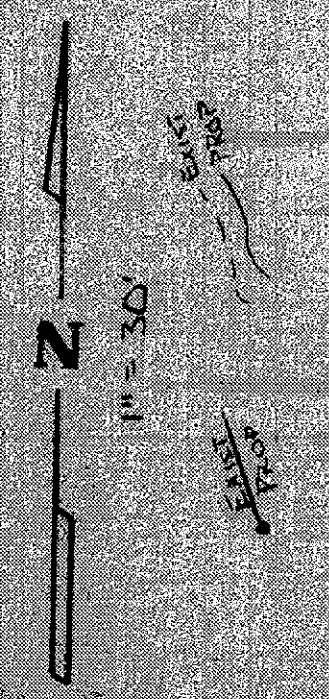

SITE PLAN
FOR
VINCE CONCEL
BEING SUBLOT NO. 1, HARWOOD
SUBD. NO. 1, IN THE TOWNSHIP OF
CONCORD, LAKE COUNTY, OHIO.
VINCENT J. & ANNA M. CONCEL
VOL. 483-1102

S/L 6 - D.R. K. H. BONCHA
Vol. 226-283

NOTE: ADJOINING HOUSES, WELLS & SYSTEMS
ARE OUTSIDE THIS RANGE & OFF SHEET

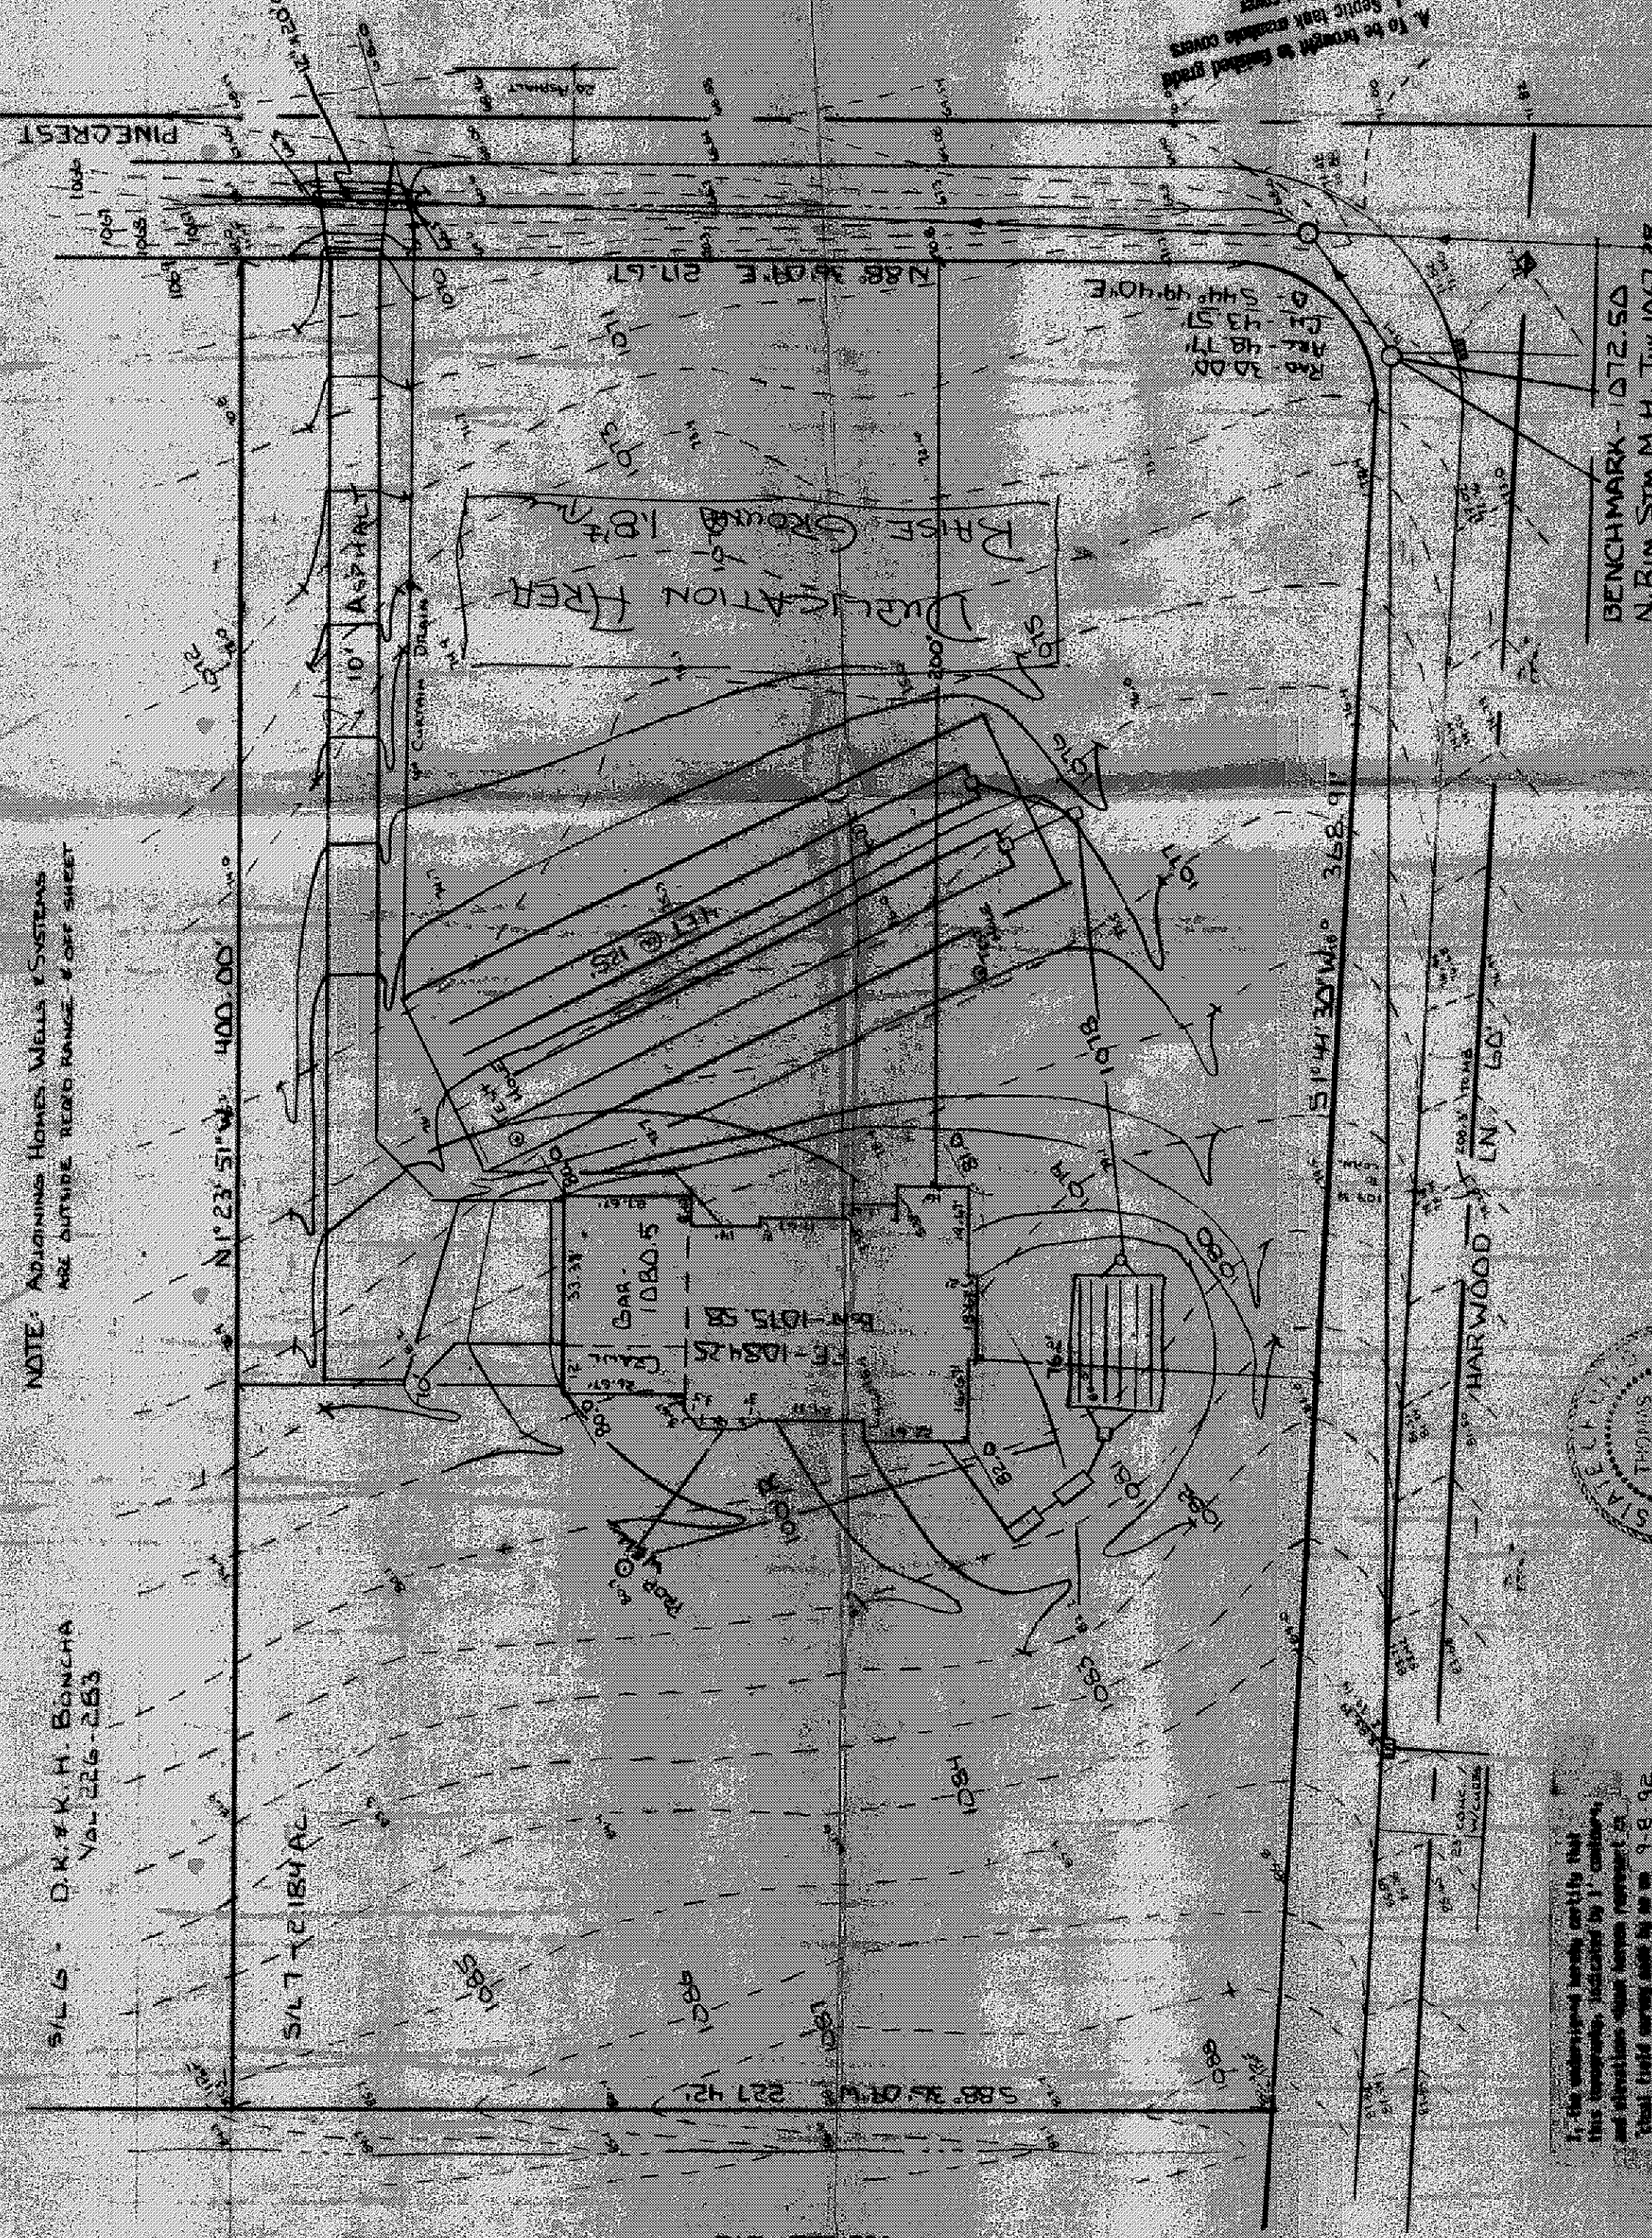


JOEL LUCOM, JR. S.E. & P.E.
Health Commissioner
Date: 10-23-92
LAKE COUNTY GENERAL HEALTH DISTRICT
Reviewed and Accepted

REUSE DISPOSAL PERMIT MUST BE
OBTAINED BY A LAKE COUNTY LICENSED
INSTALLER BEFORE INSTALLATION IS
MADE.
HYDRAULIC
VERT. 11" = 3'

- A. To be brought to finished grade
- 1. Septic tank, manhole covers
- 2. Splitter box cover
- 3. Distribution box cover
- B. No footer drains or openings
- C. All waste water to be discharged into

The undersigned hereby certifies that
this instrument, including its contents
and attachments, were prepared by me
and that the information was based on
appropriate interviews and that all of the
data they contain are indicated herein.

J. M. Coffey, Jr.

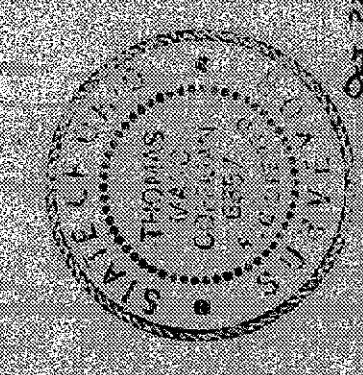

OCT 22, 1992

VILLAGE SURVEYING CO.
202 THIRD ST., FAIRPORT HBR. OH 44017
(216) 357-1359

Grading Plan Approved
as shown and/or noted
THOMAS P. GILLES, P.E.
Lake County Engineer
BY: TPG Date: 10-22-92
15" DRIVE CULVERT

SUBJECT TO APPROVAL BY:
Lake County Sanitary Eng. ☒
Lake County Eng. Dept. ☒
Lake County Planning Comm. ☐
Lake County Bldg. Dept. ☒
ISSUED: 10-23-92
ZONING PERMIT #1092-7302