


County Drainage Engineer
J. R. GILLS, P.E.
By L.S. Date 11/5/07

1. BENCHMARK - TOP STEM OF EXISTING FIRE HYDRANT LOCATED IN FRONT SUBLOT 16, ELEVATION = 1049.30.
2. DRIVEWAY APRON TO BE 6" THICK CONCRETE.
3. ALL DOWNSPOUTS TO BE OUTLETTED TO SPLASH BLOCKS.
4. CONTRACTOR RESPONSIBLE FOR CONTACTING THE OHIO UTILITY PROTECTION SERVICE (1.800.362.2764) AND ALL UTILITY COMPANIES A MINIMUM OF 48 HOURS PRIOR TO CONSTRUCTION.
5. THE LOCATION BOTH HORIZONTAL AND VERTICAL OF EXISTING UNDERGROUND UTILITIES SHOWN HEREON, HAVE BEEN OBTAINED BY A DILIGENT AND COMPREHENSIVE SEARCH OF AVAILABLE RECORDS. VERIFICATION BY FIELD OBSERVATION HAS BEEN CONDUCTED WHERE PRACTICAL, HOWEVER, BARRINGTON CONSULTING GROUP, INC. DOES NOT GUARANTEE THE COMPLETENESS, NOR ACCURACY THEREOF.
6. CONTRACTOR SHALL VERIFY ELEVATIONS OF LATERAL INVERTS IN THE FIELD PRIOR TO FOUNDATION EXCAVATION.
7. SEE SHEET 2 FOR EROSION AND SEDIMENT-CONTROL PLAN
8. SEE SHEET 2 FOR SEEDING INFORMATION


7 I THE UNDERSIGNED HEREBY CERTIFIES THAT THIS TOPOGRAPHY
INDICATED BY 1 FOOT CONTOURS AND ELEVATION SHOWN
HEREON REPRESENTS AN ACTUAL SURVEY MADE BY ME ON THE
26th DAY OF OCTOBER, 2007 AND THE ELEVATIONS WERE TAKEN
AT AN APPROPRIATE INTERVAL AND AS OF THAT DAY THEY
EXISTED AS INDICATED HEREON.

DC

DAVID W. NOVAK, P.S. No. 7507
CENT. 1 DMS

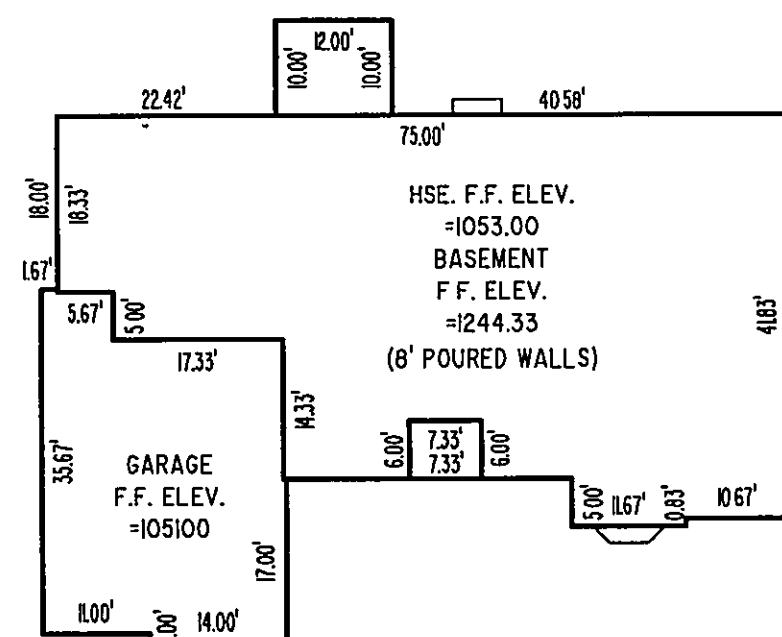[illegible]

Barrington
CONSULTING GROUP, INC.
9114 TYLER BLVD., MENTOR, OHIO 44060
PHONE 440.285.1260 FAX 440.285.1262
www.BarringtonCGI.com

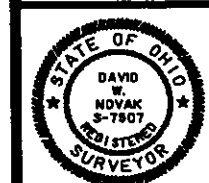

SITE PLAN
S/L 18 POTTERS TR., CONCORD TWP., OHIO 44077
CAMBden CREEK ESTATES PH. 1 VOL 52 PG. 27

VINTAGE DESIGN BUILD

DRAWN
 CHECKED
 DWN
 DATE
 OCT. 30, 2007
 SCALE
 1" = 30'
 JOB NO
 07149-016
 SHEET
 1/2
 OF SHEETS