



Construction Entrance Detail

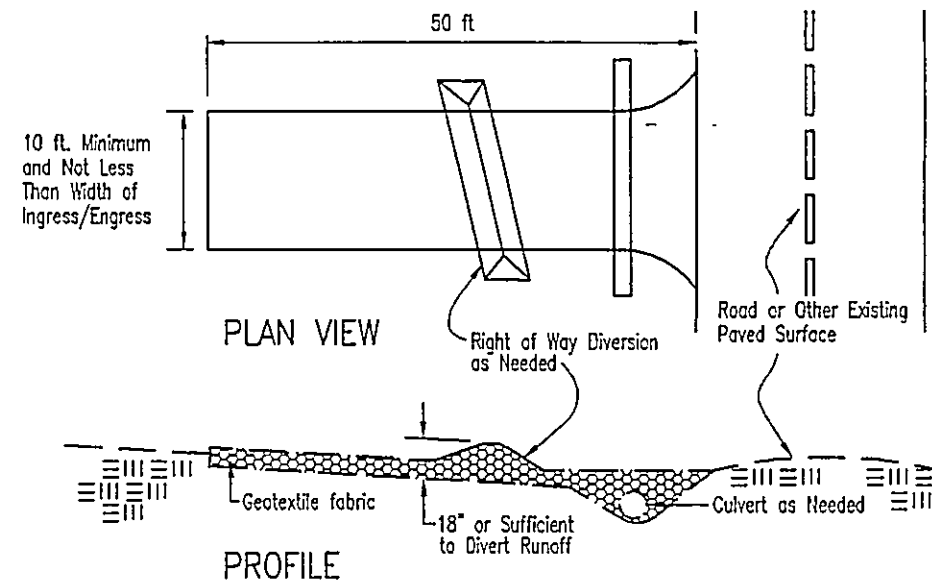

Temporary Seeding Species Selection

Seeding Dates	Species	Lb./1,000 sqft	Per Acres
March 1 to August 15	Oats	3	4 Bushel
	Tall Fescue	1	40 lb.
	Annual Ryegrass	1	40 lb.
	Perennial Ryegrass	1	40 lb.
	Tall Fescue	1	40 lb.
	Annual Ryegrass	1	40 lb.
August 16 to November 1	Rye	3	2 Bushel
	Tall Fescue	1	40 lb.
	Annual Ryegrass	1	40 lb.
	Wheat	3	2 Bushel
	Tall Fescue	1	40 lb.
	Annual Ryegrass	1	40 lb.
November 1 to Spring Seeding	Perennial Ryegrass	1	40 lb.
	Tall Fescue	1	40 lb.
	Annual Ryegrass	1	40 lb.
Use mulch only, sodding practices or dormant seeding.			
Note: Other approved seed species may be substituted.			

Silt Fence Detail

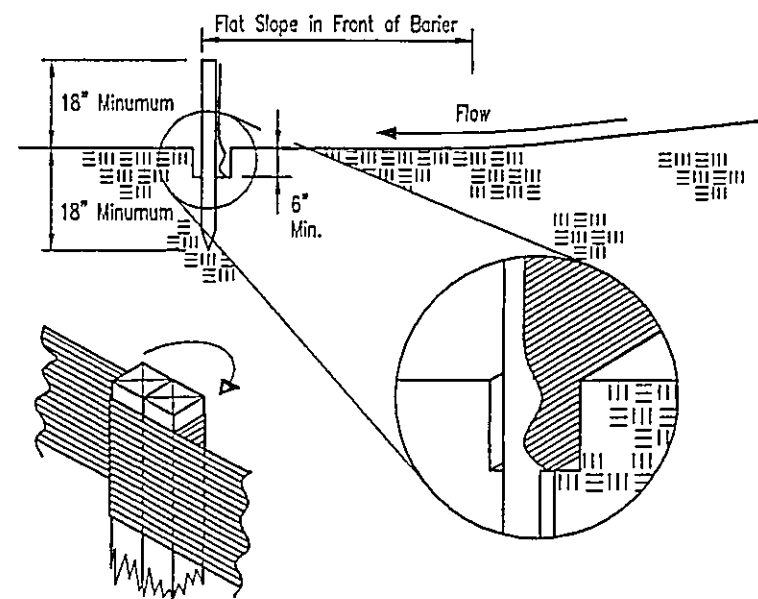

oxbow

Englinc@rlng, Inc.
10 West Erie Street, Suite 201 Palmsville, Ohio 44077
Phone (440) 353-9558/942-0041 Fax (440) 352-9195
oxbow@ttilick.com

SITE PLAN
QUAIL HOLLOW NO.9
SUBLOT 276
CONCORD TOWNSHIP - LAKE COUNTY - OHIO