


## Construction Entrance Detail

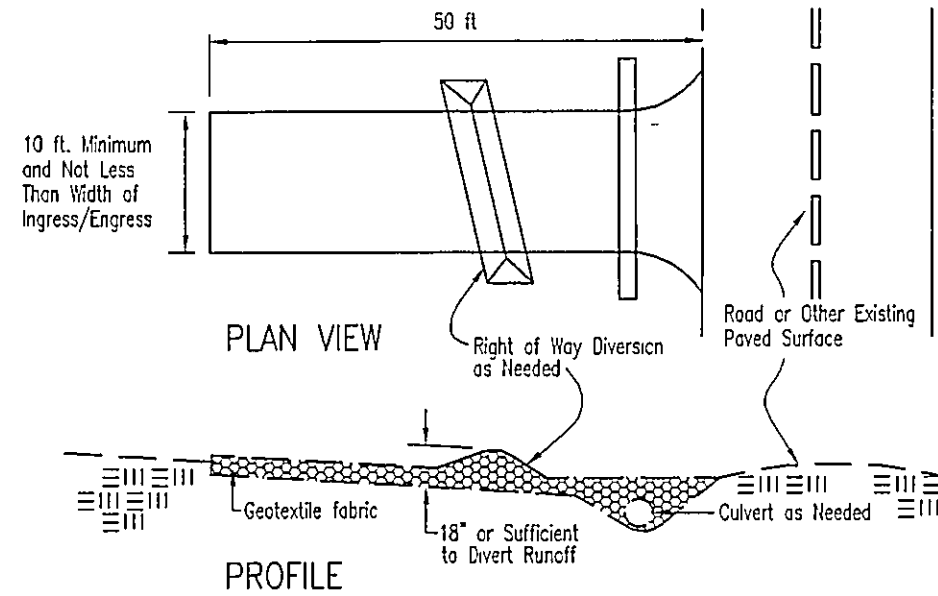


## Temporary Seeding Species Selection

Seeding Dates	Species	Lb./1,000 sqft	Per Acres
March 1 to August 15	Oats	3	4 Bushel
	Tall Fescue	1	40 lb.
	Annual Ryegrass	1	40 lb.
	Perennial Ryegrass	1	40 lb.
	Tall Fescue	1	40 lb.
	Annual Ryegrass	1	40 lb.
August 16 to November 1	Rye	3	2 Bushel
	Tall Fescue	1	40 lb.
	Annual Ryegrass	1	40 lb.
	Wheat	3	2 Bushel
	Tall Fescue	1	40 lb.
	Annual Ryegrass	1	40 lb.
	Perennial Ryegrass	1	40 lb.
	Tall Fescue	1	40 lb.
	Annual Ryegrass	1	40 lb.
November 1 to Spring Seeding	Use mulch only, sodding practices or dormant seeding.		

Note: Other approved seed species may be substituted

## Silt Fence Detail

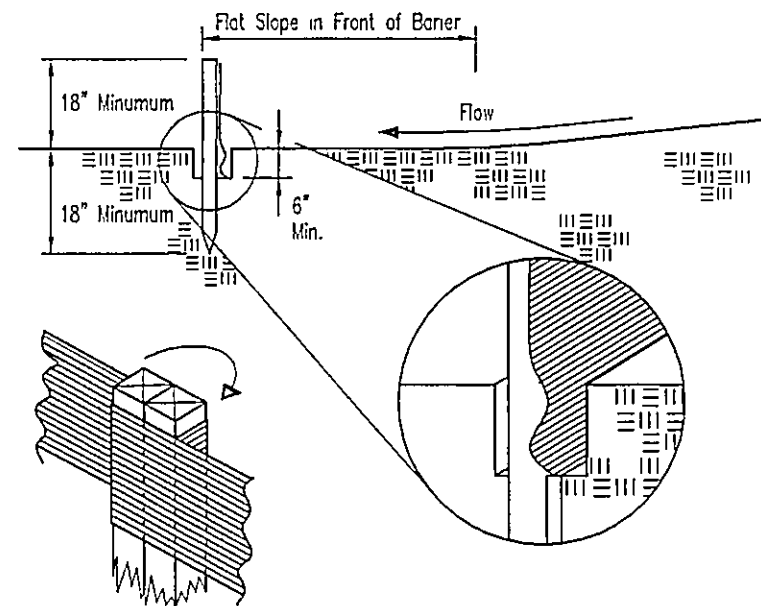

**SITE PLAN**  
**QUAIL HOLLOW NO.9**  
**SUBLOT 279**  
 CONCORD TOWNSHIP - LAKE COUNTY - OHIO

SHEET 2 OF 2

**oxbow**  
 Engineering, Inc.  
 10 West Erie Street, Suite 201, Palmyra, Ohio 44077  
 Phone (440) 353-6565 / 942-0041 Fax (440) 353-8196  
 oxbow@wind.com

JOB NUMBER: X02038  
 DATE: 3-17-04  
 DRAWN BY: S L S  
 CHECKED BY: F E W  
 NO. 1 REVISION

DATE  
 BY