




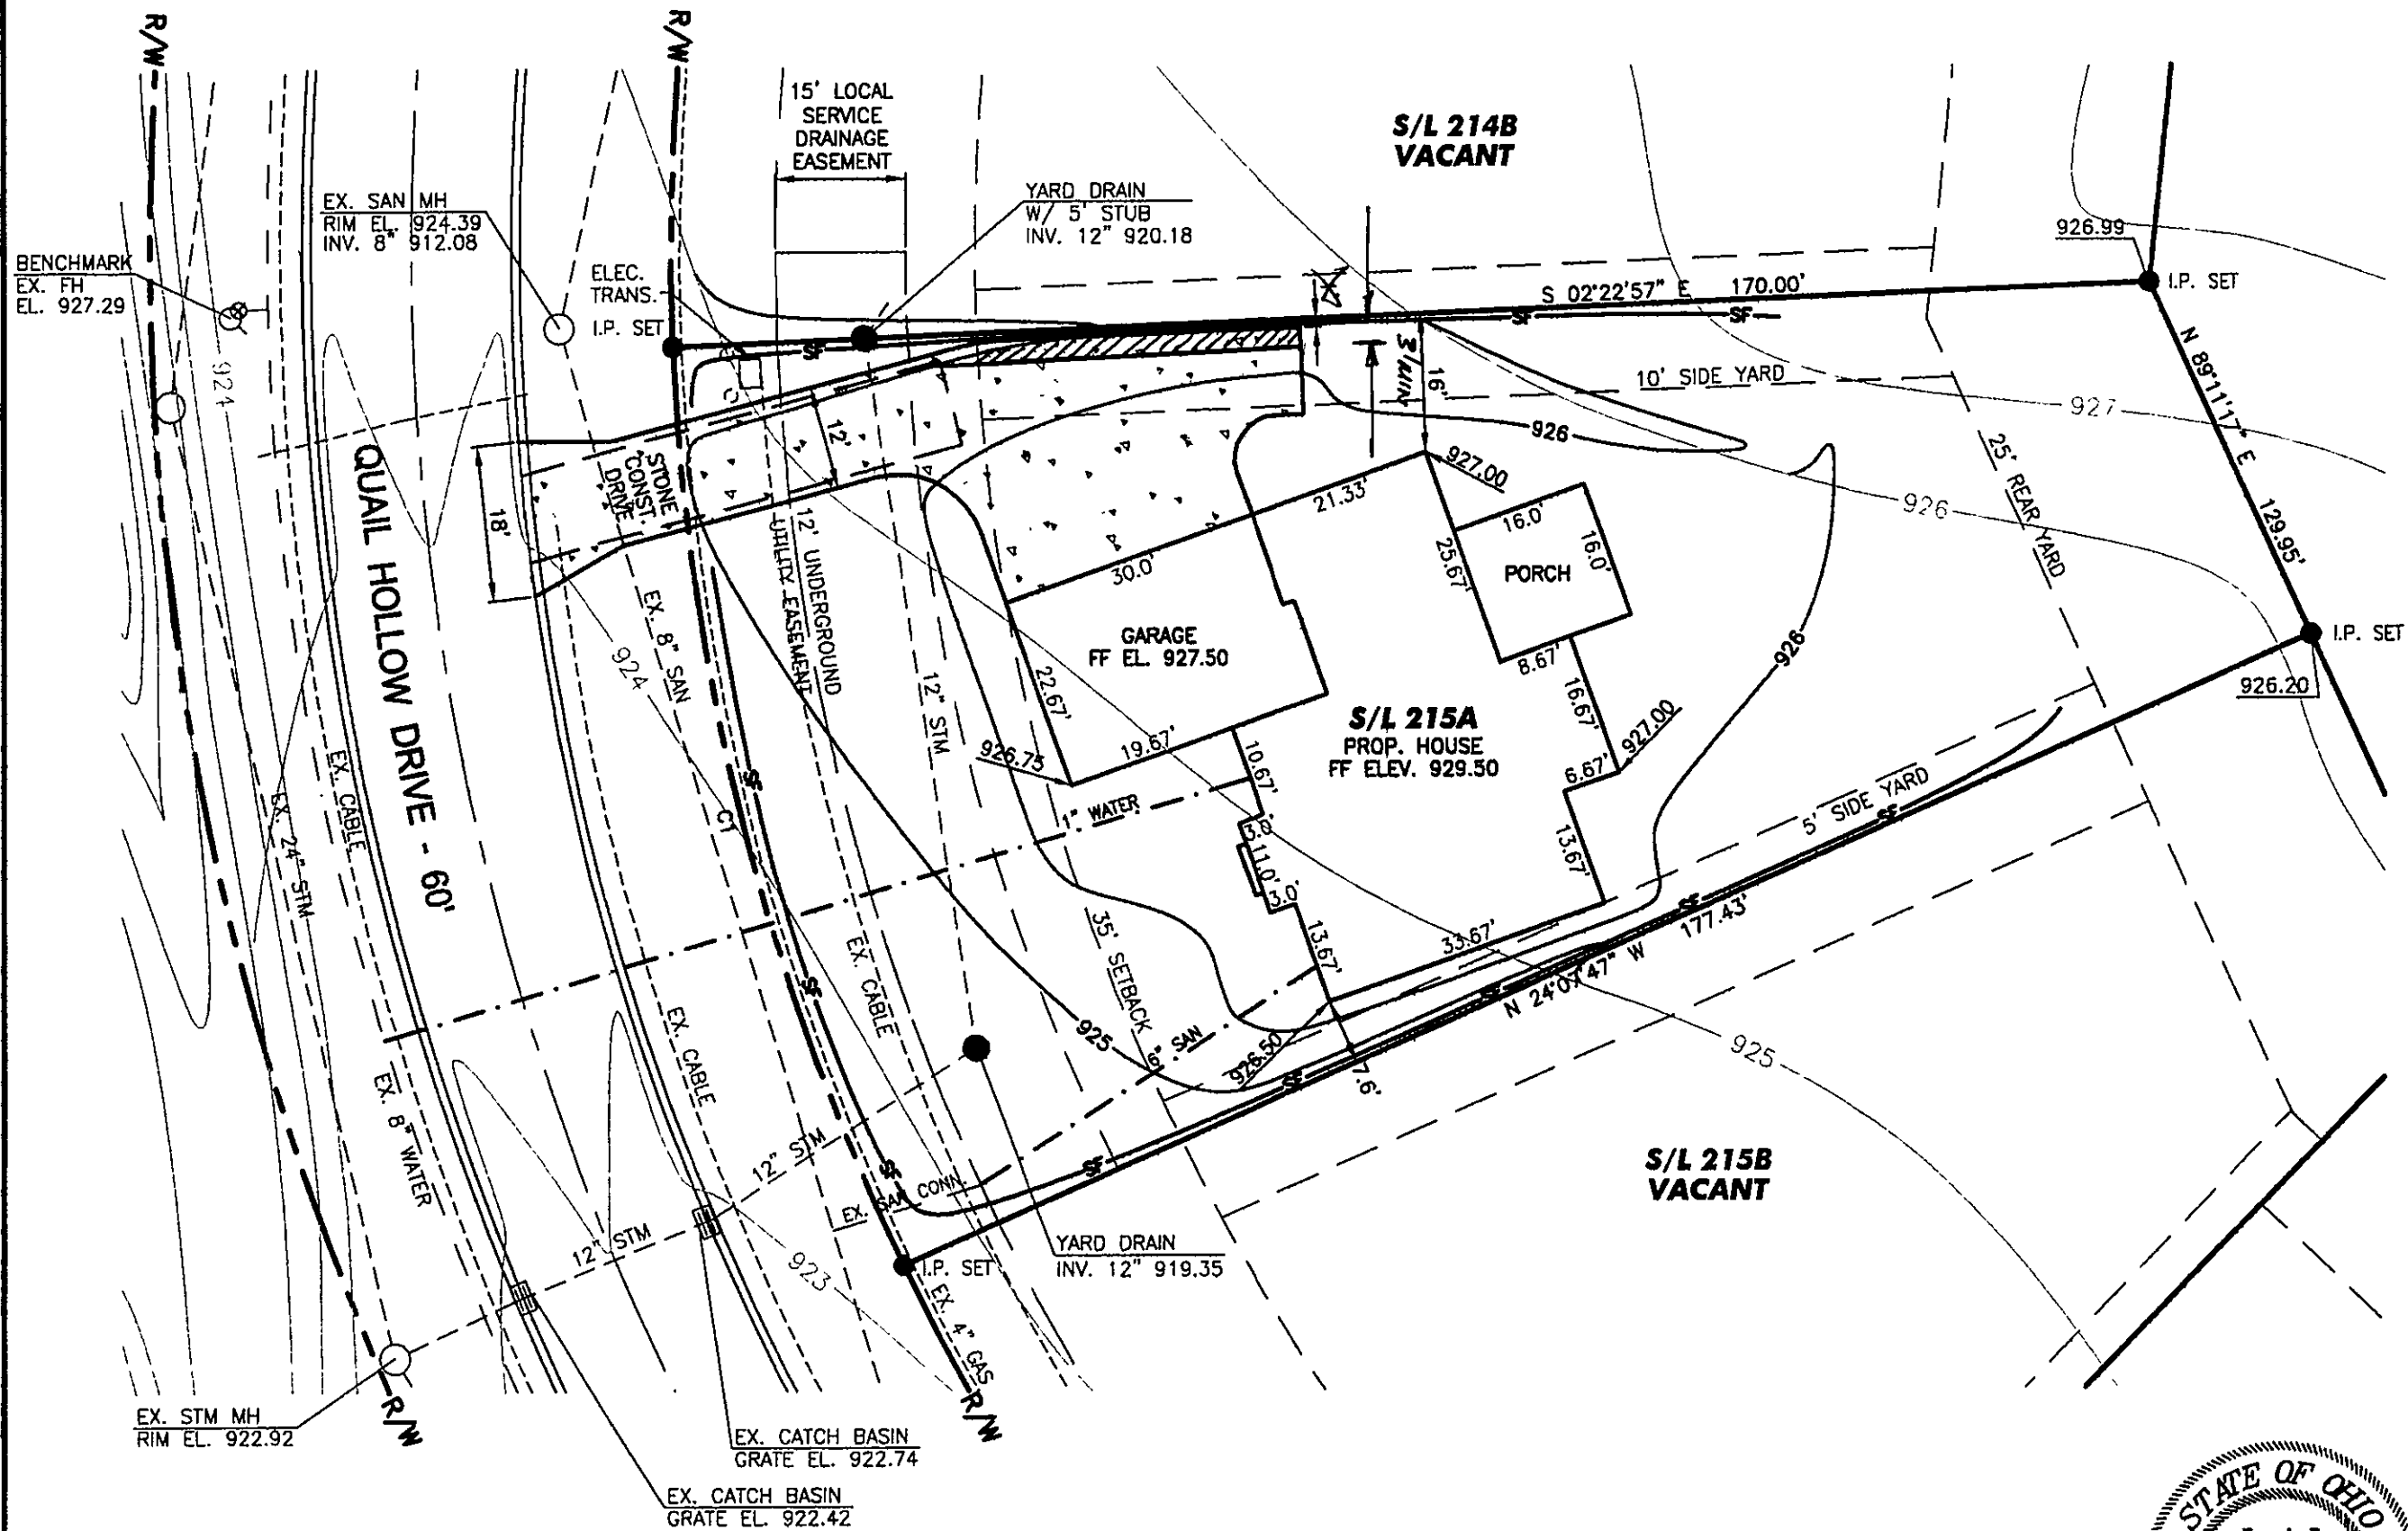

C1
 L=110.22'
 R=270.00'
 $\Delta=23^{\circ}23'22''$
 C=109.46'
 N 75°55'23" E


 FRANK E. WALLAND, P.S. NO. 7556

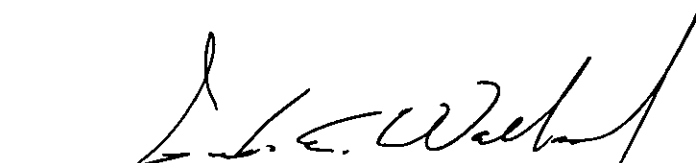

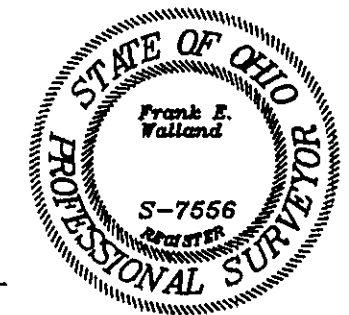

DATE	BY	DATE
11-13-06	S L S	
	F E W	

Engineering, Inc.
 10 West Erie Street, Suite 201 Palmyra, Ohio 44877
 Phone (440) 368-0660/942-0041 Fax (440) 368-8108
engineering@quailhollow.net

SITE PLAN
QUAIL HOLLOW NO. 5
SUBLOT 215A
 CONCORD TOWNSHIP - LAKE COUNTY - OHIO