

Erosion and Sediment Control Schedule

Ingress-Egress
A stone access drive complete with under lying geo-textile fabric (20 feet wide and 50 feet long) for ingress and egress at the site shall be installed. This drive shall be the only entrance and exit to the site.

Silt Fence
All silt fence shall be installed prior to any earthwork activities at the site in the locations shown on the site plan as well as along the front of any lot that slopes towards the street.

Temporary Seeding
Disturbed areas of the site that are to remain idle for more than twenty-one(21) days shall be properly seeded and straw mulched within seven (7) days of completion of initial grading. Temporary seeding and mulching of a thirty (30) foot strip of the entire front of the lot shall be maintained on the site once initial grading is complete.


Stabilization of critical areas within fifty (50) feet of any stream or wetland shall be complete within two (2) days of the disturbance. If the site is to remain inactive for longer than fourteen (14) days.

Mulching
Straw-mulch shall be applied at a rate of 1 bale per every ten (10) feet of curb, at a width of thirty (30) feet of the entire length of the lot. Wood chips may also be used but must be spread at a minimum depth of four inches over the thirty-foot width and must be accompanied by a properly installed silt fence.

Maintenance
Erosion and sediment controls shall be inspected every seven (7) days or within 24 hours of a 0.5" or greater rainfall event. Necessary repairs shall be made at this time.

Note:
All erosion and sediment control specifications, applications, and timetables are based on the descriptions and standards of The Ohio Department of Natural Resources "Rainwater and Land Development Manual" and can be found in the Lake County Erosion and Sediment Control Rules as adopted December 21, 1999.

The specified erosion and sediment control standards are the general guidelines and shall not limit the right of the county to impose, at any time, additional, more stringent requirements. Nor shall the standards limit the right of the county to waive, in writing, individual requirements.

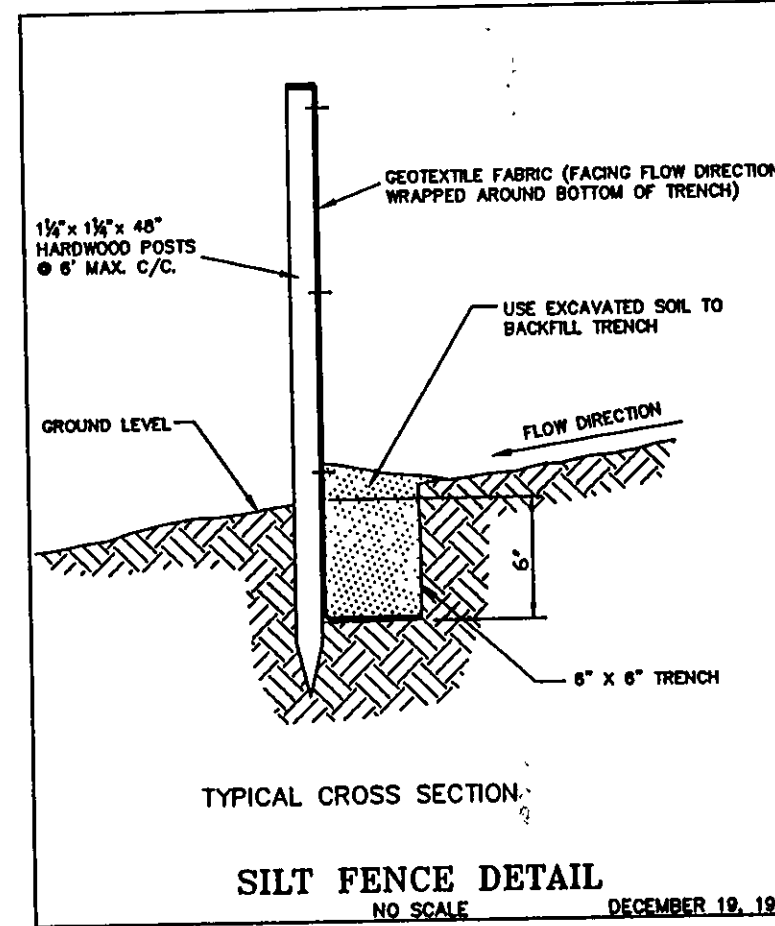

EROSION CONTROL TIMETABLE

September 22, 2003

ACCEPTABLE EROSION CONTROL TIMETABLE

DATE	ACTIVITY	COMPLETION DATE	1	2	3	4	5	6	7	8	9	10	11	12	13	14	15	16	17	18	19	20	21	22	23	24	25	26	27	28	29	30	31
09/22/03	INSTALL SILT FENCE	09/22/03																															
09/22/03	SEEDING	09/22/03																															
09/22/03	MULCHING	09/22/03																															
09/22/03	STORM PUMP	09/22/03																															
09/22/03	STONE ACCESS DRIVE	09/22/03																															
09/22/03	INSTALL SILT FENCE	09/22/03																															
09/22/03	SEEDING	09/22/03																															
09/22/03	MULCHING	09/22/03																															
09/22/03	STORM PUMP	09/22/03																															
09/22/03	STONE ACCESS DRIVE	09/22/03																															

004 BENTONITE INSTALLED FROM MAY 15 - JUL 15 WILL REQUIRE ADDITIONAL RETURNING TO PREVENT REED GROWTH. BENTONITE MUST ALSO BE APPLIED TO THIS BENTONITE.

SCHEDULE OF MAJOR CONSTRUCTION OPERATIONS

DATE	ACTIVITY	COMPLETION DATE	1	2	3	4	5	6	7	8	9	10	11	12	13	14	15	16	17	18	19	20	21	22	23	24	25	26	27	28	29	30	31
09/22/03	SEEDING	09/22/03																															
09/22/03	MULCHING	09/22/03																															
09/22/03	STORM PUMP	09/22/03																															
09/22/03	STONE ACCESS DRIVE	09/22/03																															
09/22/03	INSTALL SILT FENCE	09/22/03																															
09/22/03	SEEDING	09/22/03																															
09/22/03	MULCHING	09/22/03																															
09/22/03	STORM PUMP	09/22/03																															
09/22/03	STONE ACCESS DRIVE	09/22/03																															
09/22/03	INSTALL SILT FENCE	09/22/03																															
09/22/03	SEEDING	09/22/03																															
09/22/03	MULCHING	09/22/03																															
09/22/03	STORM PUMP	09/22/03																															
09/22/03	STONE ACCESS DRIVE	09/22/03																															

\STORM & EROSION DETAILS\EROSION CONTROL TIMETABLE