


GRAPHIC SCALE

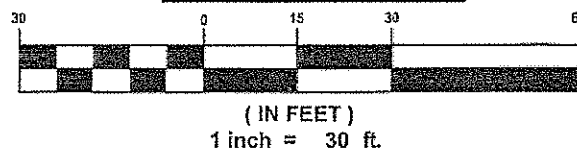

S/L 5
P.P. No. 08-A-021-B-00-005-0
8340 RALEIGH PL.
CINTAVEY ALBERT T & KATHLEEN J

PRIVATE
PRESERVATION
EASEMENT

"CAPPED"
I. PIN FD.
"POLARIS"
0.10' E.

S/L 6
P.P. No. 08-A-021-B-00-006-0
8350 RALEIGH PL.
B.R. KNEZ CONSTRUCTION INC.
18,262 SQ. FT.
0.4192 ACRES

Ⓐ
L=89.60'
R=570.00'
Δ=09°00'24"
C=89.51'
S 03°47'18" E

CONCORD TOWNSHIP ZONING OFFICE

Zoning Permit # 021117357

Date Issued 2/8/11 S/L 7

Subject to Approval By: RICHARDS EDWARD P JR

☒ Lake Co. Engineer/Storm Water Mgmt.

☒ Lake Co. Utilities Dept.

☒ Lake Co. Soil & Water District

☒ Lake Co. Health District

☒ Lake Co. Building Dept.

Stormwater Management Plan
Approved as shown and/or noted
JAMES R. GILLS, P.E.
County Drainage Engineer

By J.S. Date 2-10-11

* SITE MAY REQUIRE AN ADDITIONAL YARD DRAIN

GENERAL NOTES:


1. BENCHMARK - TOP STEM OF EXISTING FIRE HYDRANT LOCATED IN FRONT SUBLOT 7, ELEVATION = 1024.26.
2. DRIVEWAY APRON TO BE 6" THICK CONCRETE.
3. ALL DOWNSPOUTS TO BE OUTLETTED TO SPLASH BLOCKS.
4. CONTRACTOR RESPONSIBLE FOR CONTACTING THE OHIO UTILITY PROTECTION SERVICE (1.800.362.2764) AND ALL UTILITY COMPANIES A MINIMUM OF 48 HOURS PRIOR TO CONSTRUCTION.
5. THE LOCATION BOTH HORIZONTAL AND VERTICAL OF EXISTING UNDERGROUND UTILITIES SHOWN HEREON, HAVE BEEN OBTAINED BY A DILIGENT AND COMPREHENSIVE SEARCH OF AVAILABLE RECORDS. VERIFICATION BY FIELD OBSERVATION HAS BEEN CONDUCTED WHERE PRACTICAL, HOWEVER, BARRINGTON CONSULTING GROUP, INC. DOES NOT GUARANTEE THE COMPLETENESS, NOR ACCURACY THEREOF.
6. CONTRACTOR SHALL VERIFY ELEVATIONS OF LATERAL INVERTS IN THE FIELD PRIOR TO FOUNDATION EXCAVATION.
7. SEE SHEET 2 FOR EROSION AND SEDIMENT-CONTROL PLAN
8. SEE SHEET 2 FOR SEEDING INFORMATION

CERTIFICATION :

"I THE UNDERSIGNED HEREBY CERTIFIES THAT THIS TOPOGRAPHY INDICATED BY 1 FOOT CONTOURS AND ELEVATION SHOWN HEREON REPRESENTS AN ACTUAL SURVEY MADE BY ME ON THE 1st DAY OF FEBRUARY, 2011 AND THE ELEVATIONS WERE TAKEN AT AN APPROPRIATE INTERVAL AND AS OF THAT DAY THEY EXISTED AS INDICATED HEREON.

"I HEREBY CERTIFY THAT THIS PLAN WAS PREPARED BY ME AND IS CORRECT TO THE BEST OF MY KNOWLEDGE AND BELIEF"

DAVID W. NOVAK 02/08/2011
DAVID W. NOVAK, P.S. No. 7507
CERT-12940

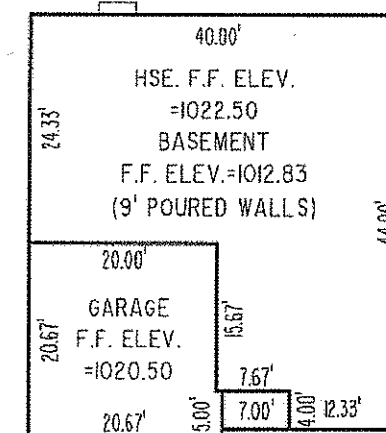

REVISIONS	BY

Barrington
CONSULTING GROUP, INC.
9114 TYLER BLVD., MENTOR, OHIO 44060
PHONE 440.295.1260 FAX 440.295.1262
www.BarringtonCGI.com



SITE PLAN
8350 RALEIGH PL., CONCORD TWP. OHIO 44077
S/L 6 18th CENTURY VILLAGE SUBDIVISION VOL. 50 PG. 22
B.R. KNEZ CONSTRUCTION, INC.

DRAWN WSD
CHECKED DWN
DATE FEB. 4, 2011
SCALE 1" = 30'
JOB NO. 09079-006
SHEET 1/2

09079-006