

SITE PLAN

Belmont Township, Lake County, Ohio

for: Joe Rosty 428-6270

10393 Sugar Dr. Mansion 218

SUBDIVISION NAME LOT 1055 TRACT 1158
VOL. - PG. 82-44-10 PAGE 14 of 14
SUBLOT NO. STREET PERM. PARCEL NO. 7033444444

LEGEND
SANITARY MANHOLE WATER VALVE (GAS)
STORM MANHOLE WATER METER (GAS)
INLET OR CATCH BASIN AS BUILT ELEVATION
HYDRANT
EXISTING CONTOURS
PROPOSED CONTOURS
EXIST. ELEV. 100.0 PROP. ELEV. 100.0

REMARKS
ALL BOUNDARY DATA SHOWN WAS OBTAINED FROM IDEEDS, RECORDED
SUBDIVISION PLAT OR OTHER PUBLIC RECORDS
LOCATIONS AS SHOWN OF ADJACENT WELLS AND SEPTIC TANKS OBTAINED FROM
LAKE COUNTY HEALTH DEPARTMENT

DESIGN CERTIFICATION
THIS PLAT WAS PREPARED BY ME, AND IS CORRECT
TO THE BEST OF MY KNOWLEDGE AND BELIEF
NAME SURVEYOR REGISTRATION NO. 6343

CHECK LIST
NO. OF BEDROOMS
DIMENSIONS
SEPARATIONS
TO NEAREST STREET
SUBLOT NO. PARCEL NO.
SURROUNDING OWNERS
BLDG. DIMENSIONS FIN. GR.
BLDG. TIES FLR. GRADES
APPROX. TYPE WIDTH THICKNESS
SEPTIC TANK LOCATION & DUPLICATION AREA
WELL LOCATION
ISOLATION RADIUS FROM WELL
ROCK OUTCROPPINGS

PLAN PREPARED BY:
BABCOCK • JONES & ASSOCIATES, INC.
PAINESVILLE, OHIO
NO. DATE BY
1 10/18/94
2 10/18/94
3 10/18/94
4 10/18/94
5 10/18/94

"AS BUILT" CERTIFICATION
I, HEREBY CERTIFY THAT THE CIRCLED GRADES ARE EXISTING
FINISH GRADES CHECKED IN THE FIELD ON 19
AND ARE CORRECT TO THE BEST OF MY KNOWLEDGE AND BELIEF.



REGISTERED SURVEYOR REG. NO. 379986

TBM - LAL IN P.P. # 379986
ELEV. = 100.00

Graded
Land

"I, the undersigned hereby certify that
this topography indicated by 6", 1" or 2"
contours, and elevations shown hereon
represent an actual field survey made by
me on the 17th day of Oct., 1994
and that the elevations were taken at
appropriate intervals and that as of that
date they existed as indicated hereon."

Name Reg. No. 40343

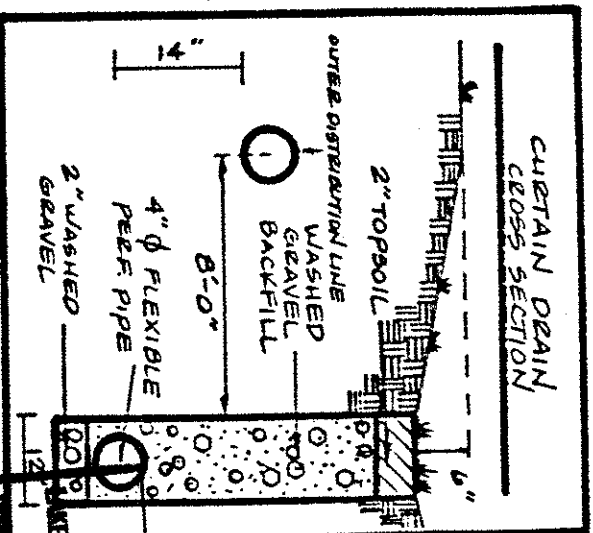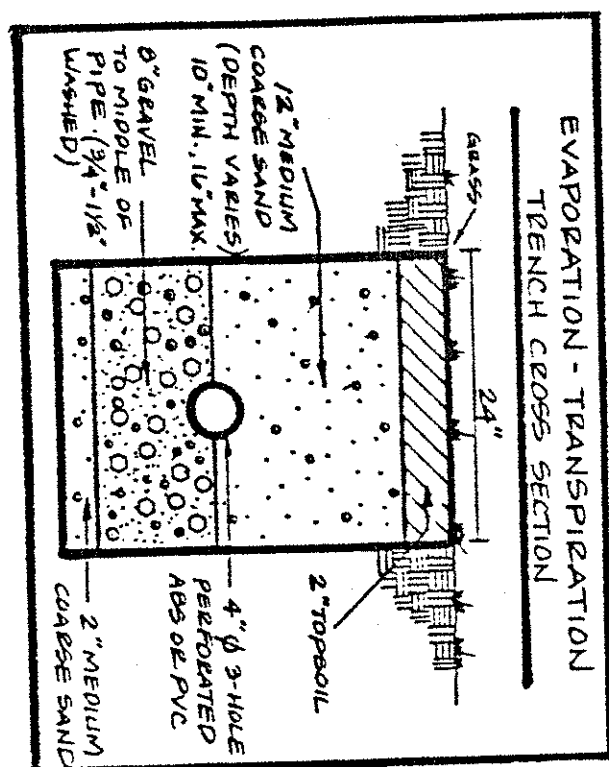

SEWAGE DISPOSAL PERMIT MUST BE OBTAINED BY A LAKE COUNTY LICENSED INSTALLER BEFORE INSTALLATION IS STARTED.

LOW YIELD WATER FIXTURES REQUIRED ON ALL: Shower Head Toilet

Refilled and Accepted
JOEL LUCHA, R.S., M.P.H.
Health Commissioner
LAKE COUNTY GENERAL HEALTH DISTRICT
10-19-94

- To be brought to finished grade
 - Septic tank manhole covers
 - Splitter box cover
 - Distribution box cover
- B. No footer drains or downspouts to be discharged into septic tanks
C. All waste water to be discharged into septic tanks

HYDRAULIC PROFILE
HORIZ: 1" = 30'
VERT: 1" = 5'

