




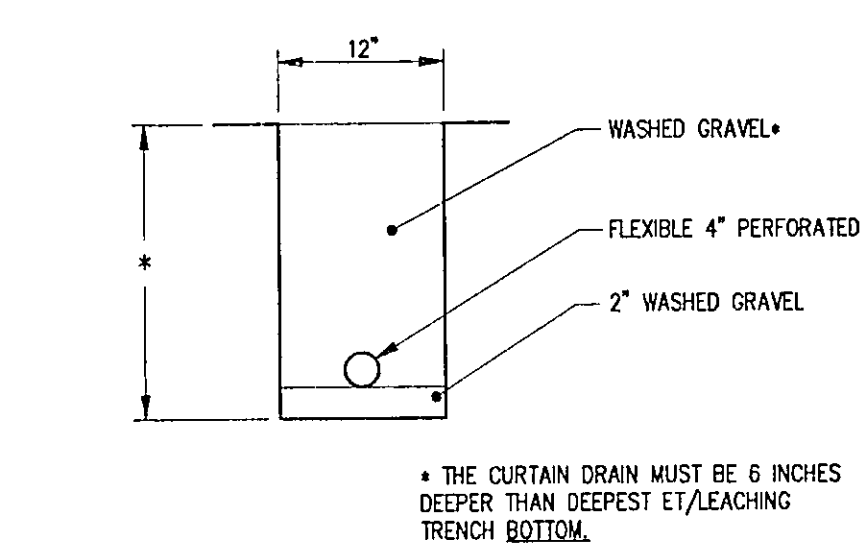

TYPICAL CURTAIN DRAIN CROSS SECTION

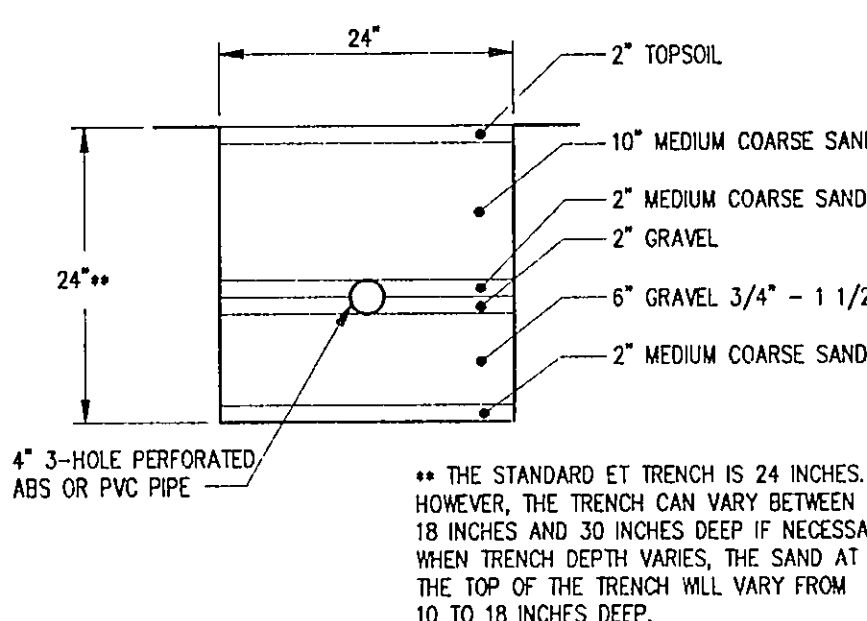


TYPICAL EVAPOTRANSPIRATION TRENCH CROSS SECTION

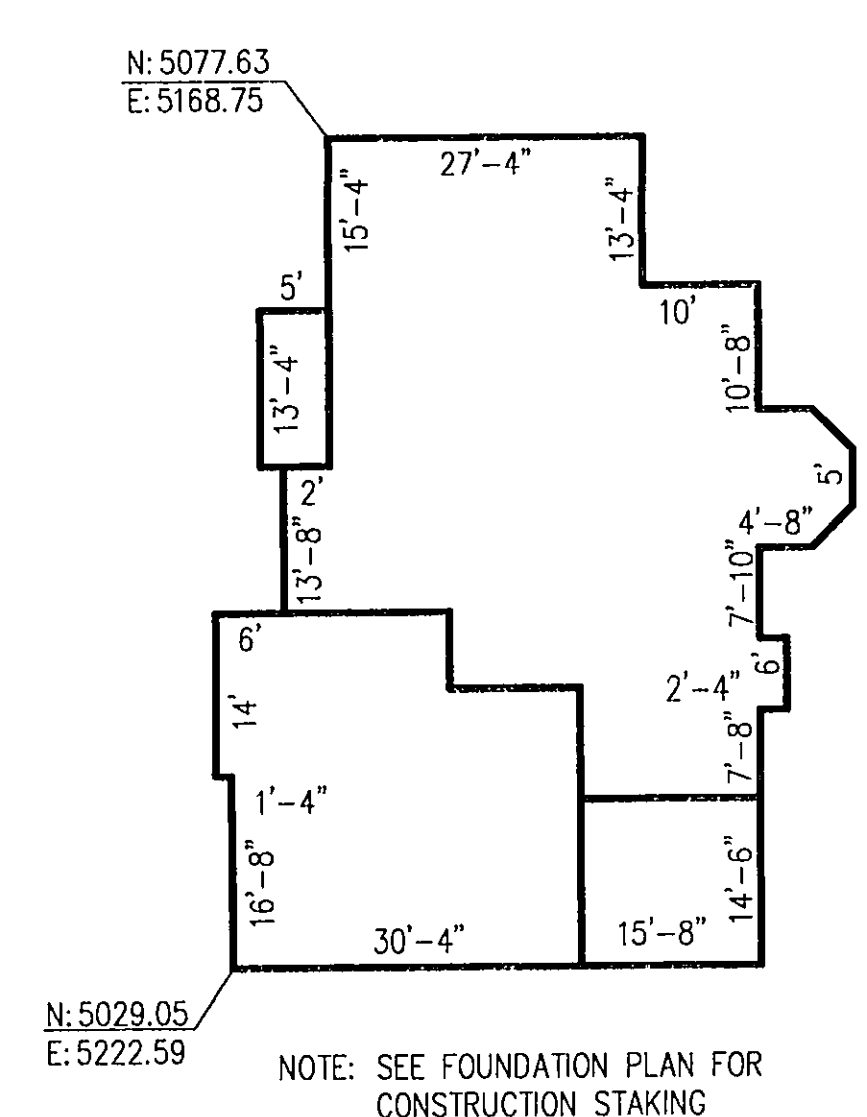

LEGEND

- EXISTING ELEVATION
- PROPOSED ELEVATION
- EXISTING CONTOUR
- PROPOSED CONTOUR

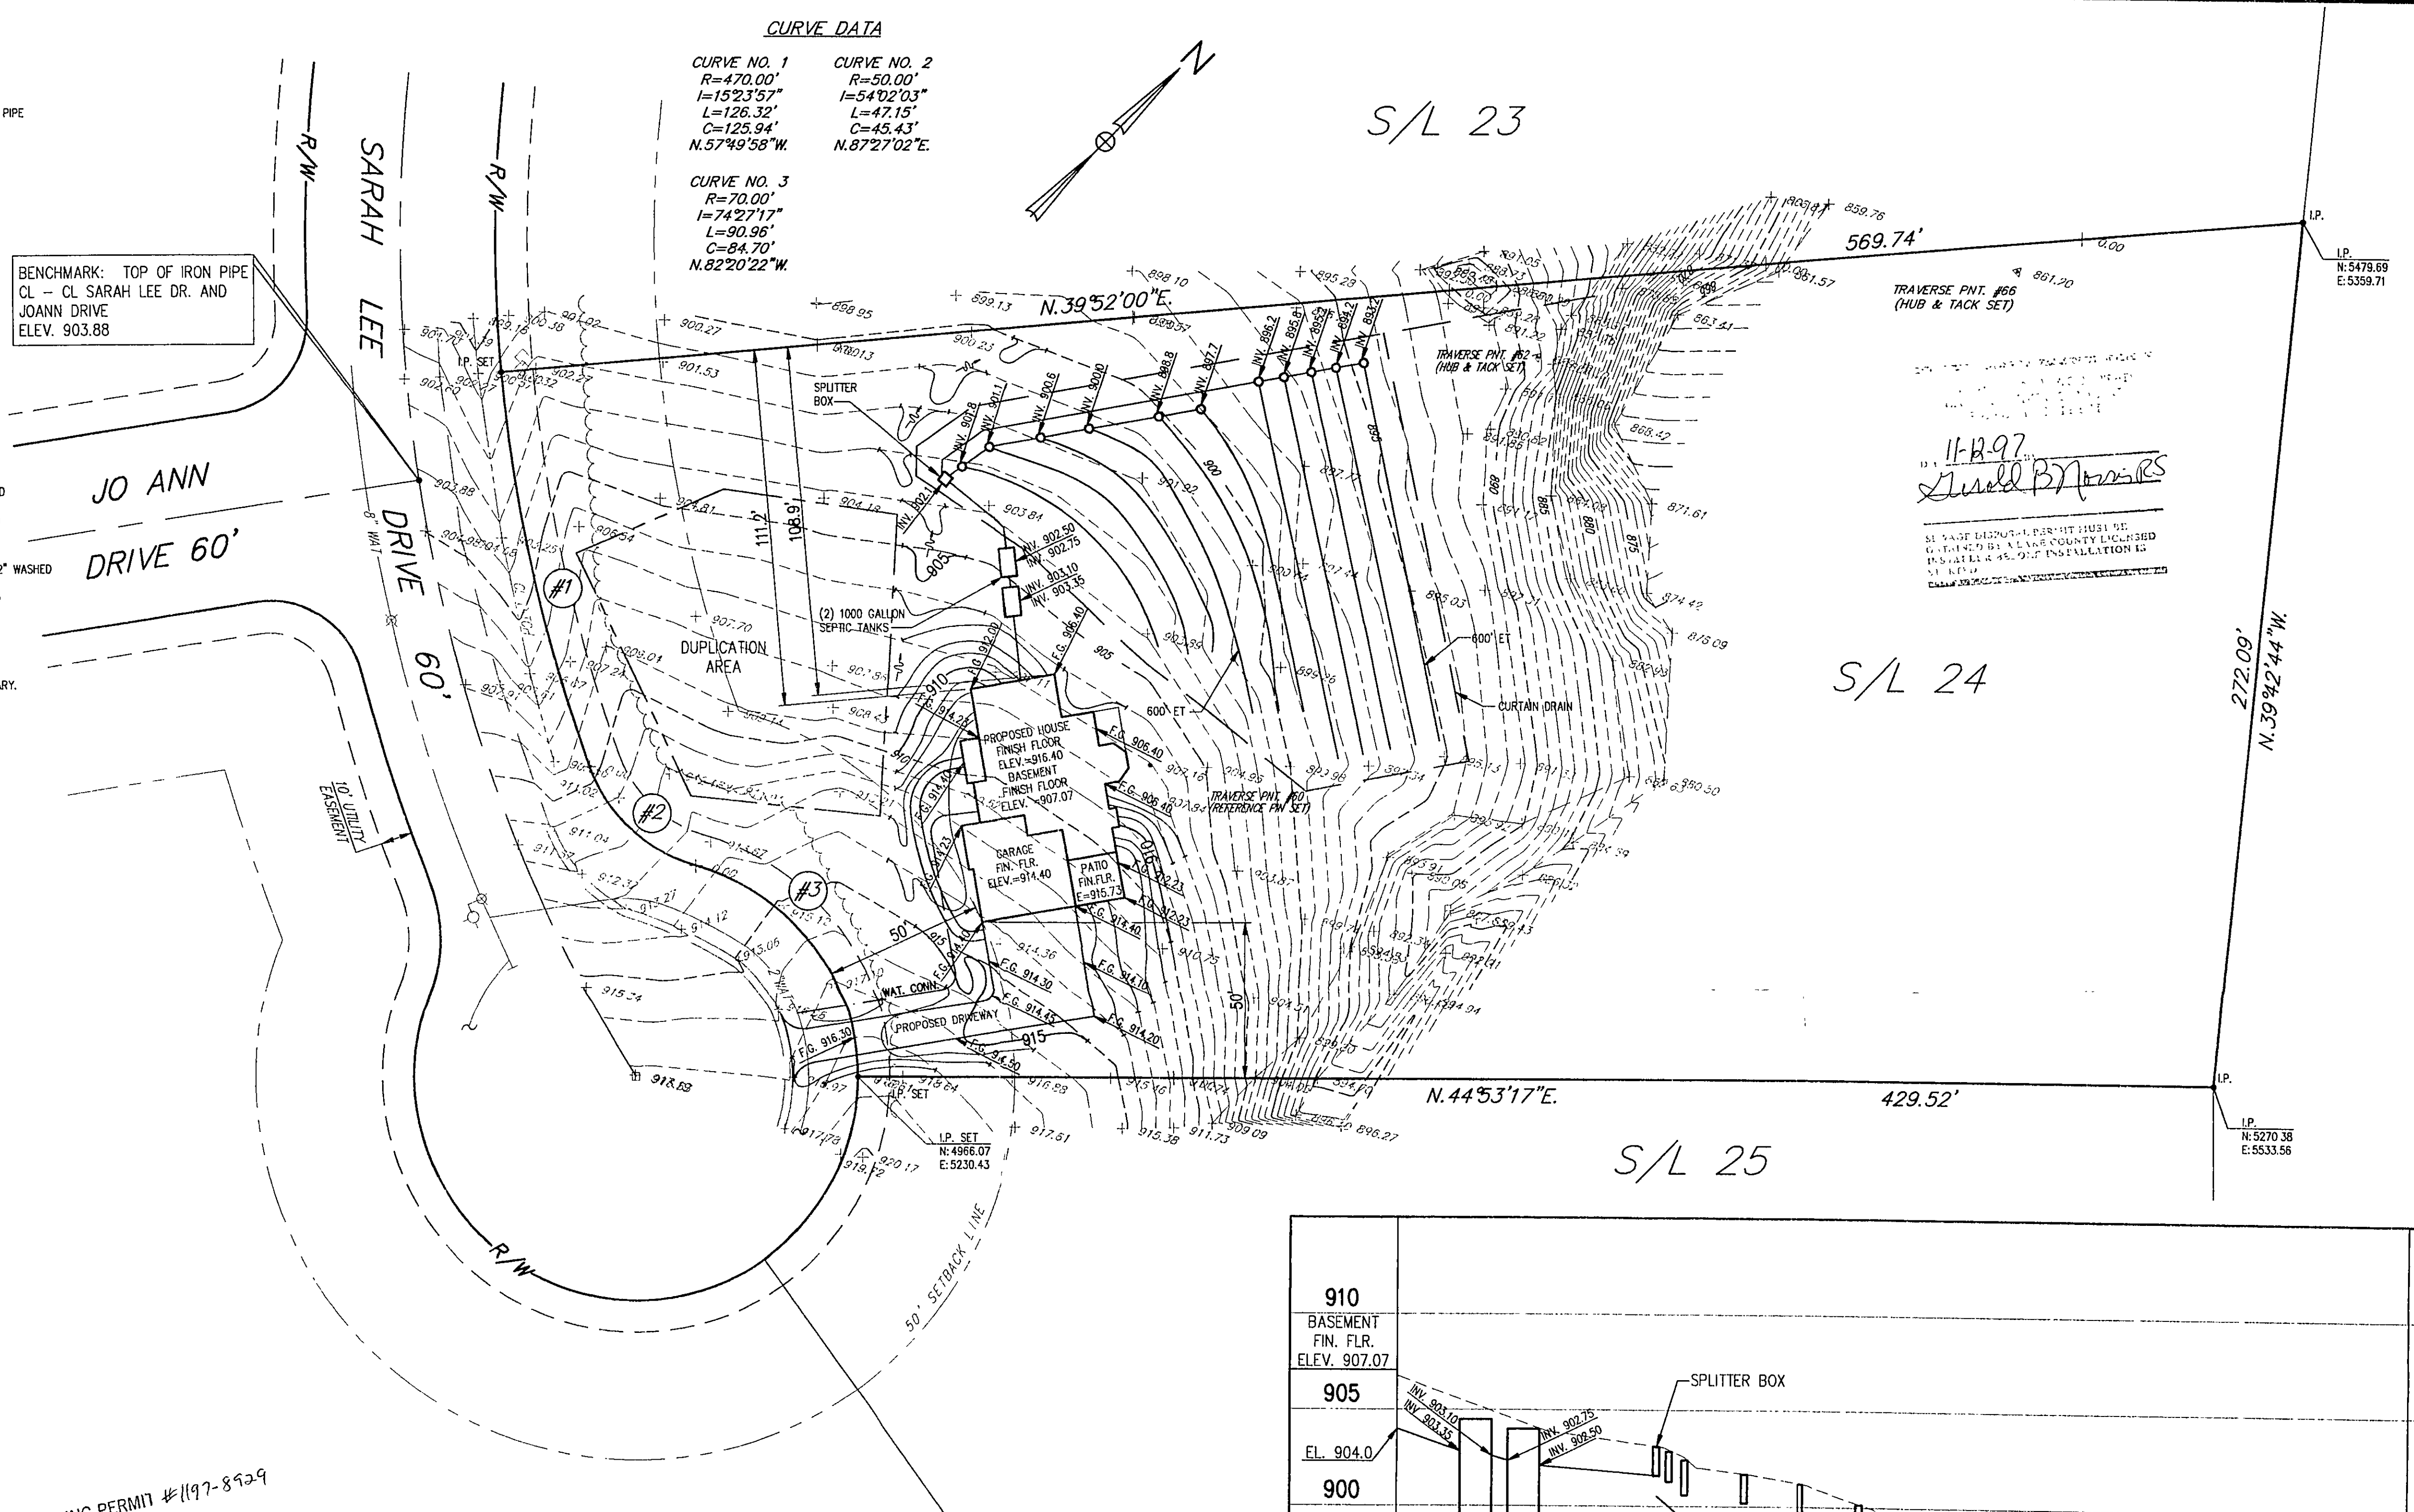


ZONING PERMIT #1197-8929
ISSUED 11/26/97
SUBJECT TO APPROVAL BY:
Lake County Sanitary Eng.
Lake County Public Health
Lake County Planning Comm.

DAVID WILES
Grading Plan Approver
Lake County Engineer
THOMAS P. GILLES, P.E.
Date 11-28-97

"I THE UNDERSIGNED HEREBY CERTIFY THAT THIS TOPOGRAPHY INDICATED BY 1' CONTOURS AND ELEVATIONS SHOWN HEREON REPRESENTS AN ACTUAL SURVEY MADE ON THE 5th DAY OF SEPTEMBER, 1997 AND THE ELEVATIONS WERE TAKEN AT APPROPRIATE INTERVALS AND AS OF THAT DAY THEY EXISTED AS INDICATED HEREON.

"I HEREBY CERTIFY THAT THIS PLAN WAS PREPARED BY ME AND IS CORRECT TO THE BEST OF MY KNOWLEDGE"

DAVID WILES P.E. No. 50281

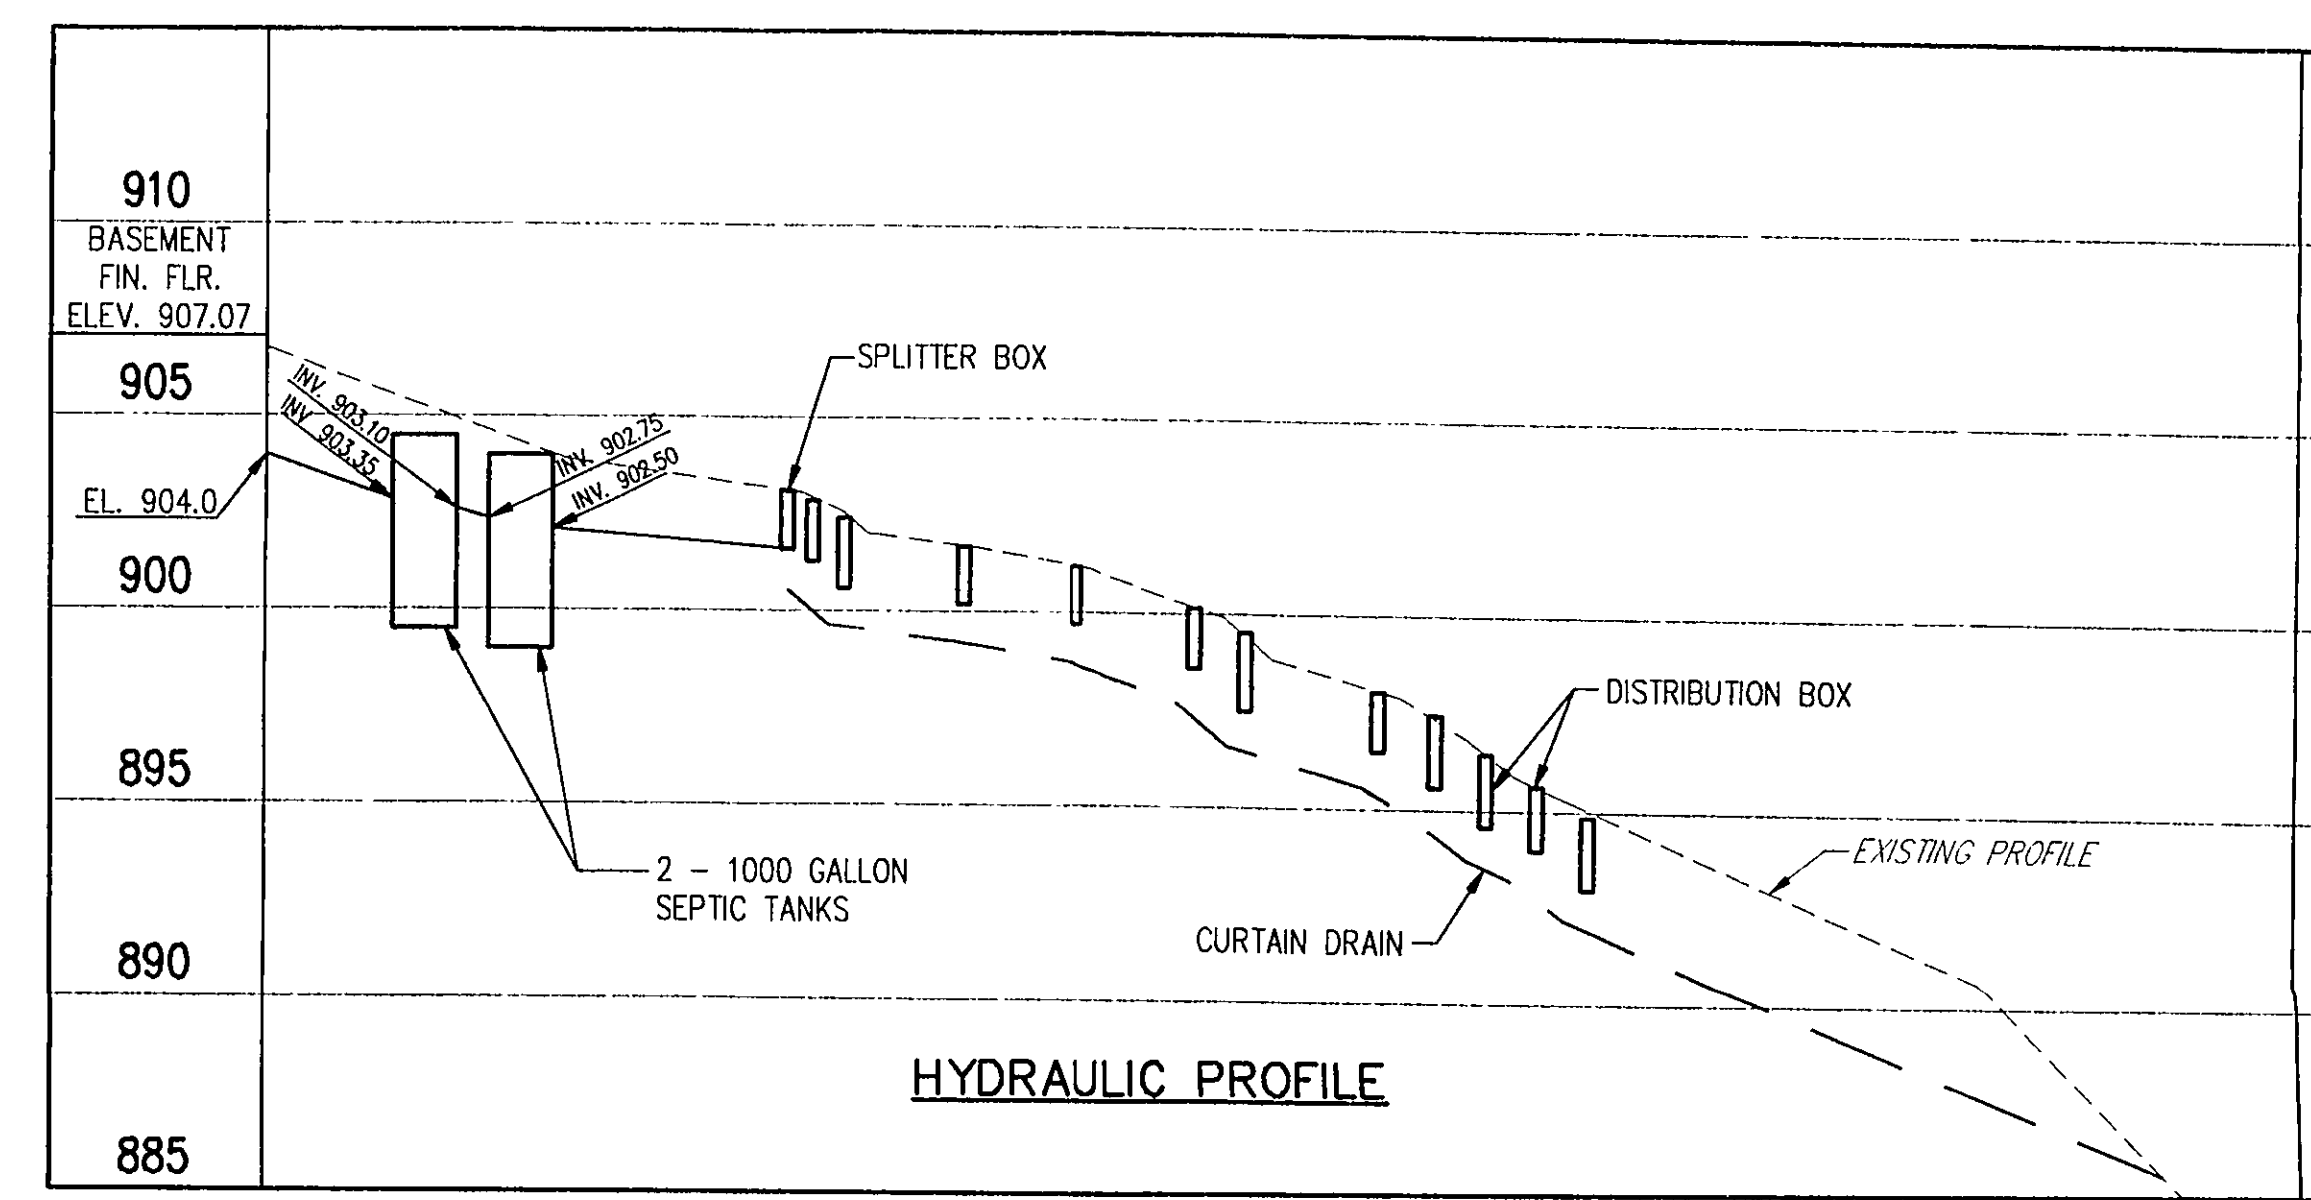

REV NO	DESCRIPTION	DATE	BY	CHK