




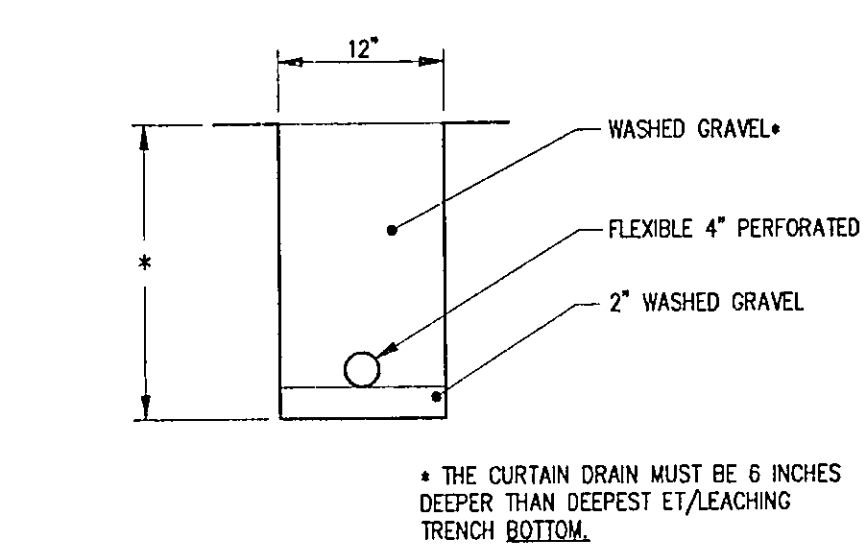

TYPICAL CURTAIN DRAIN CROSS SECTION

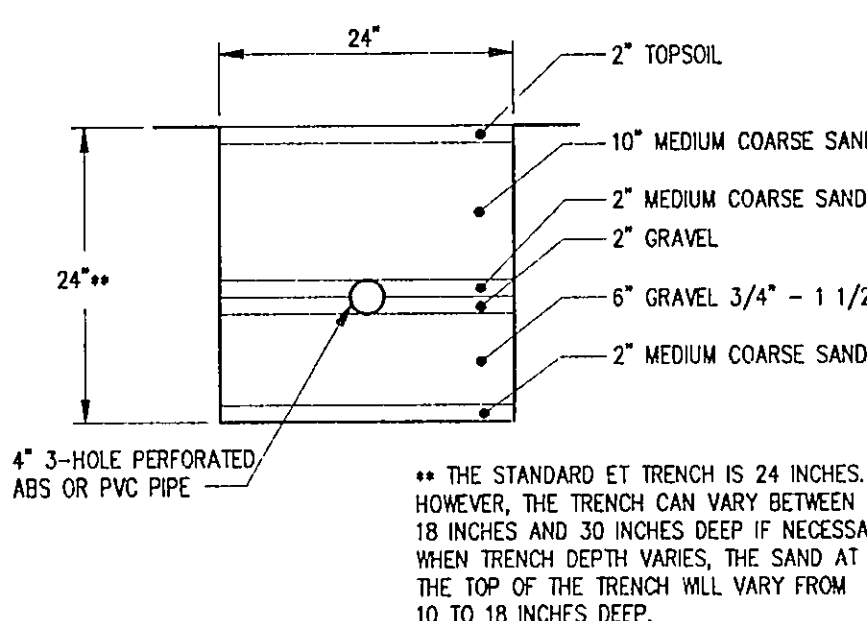


TYPICAL EVAPOTRANSPIRATION TRENCH CROSS SECTION

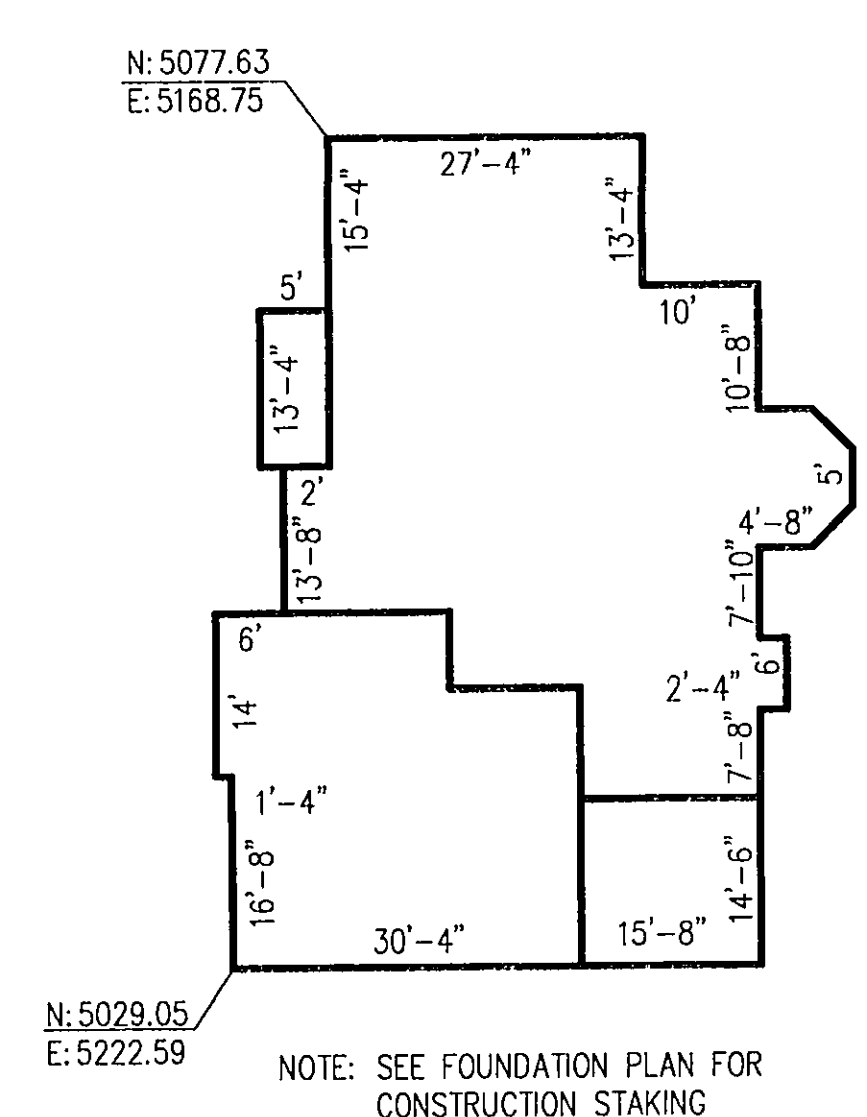

**LEGEND**

- EXISTING ELEVATION
- PROPOSED ELEVATION
- EXISTING CONTOUR
- PROPOSED CONTOUR

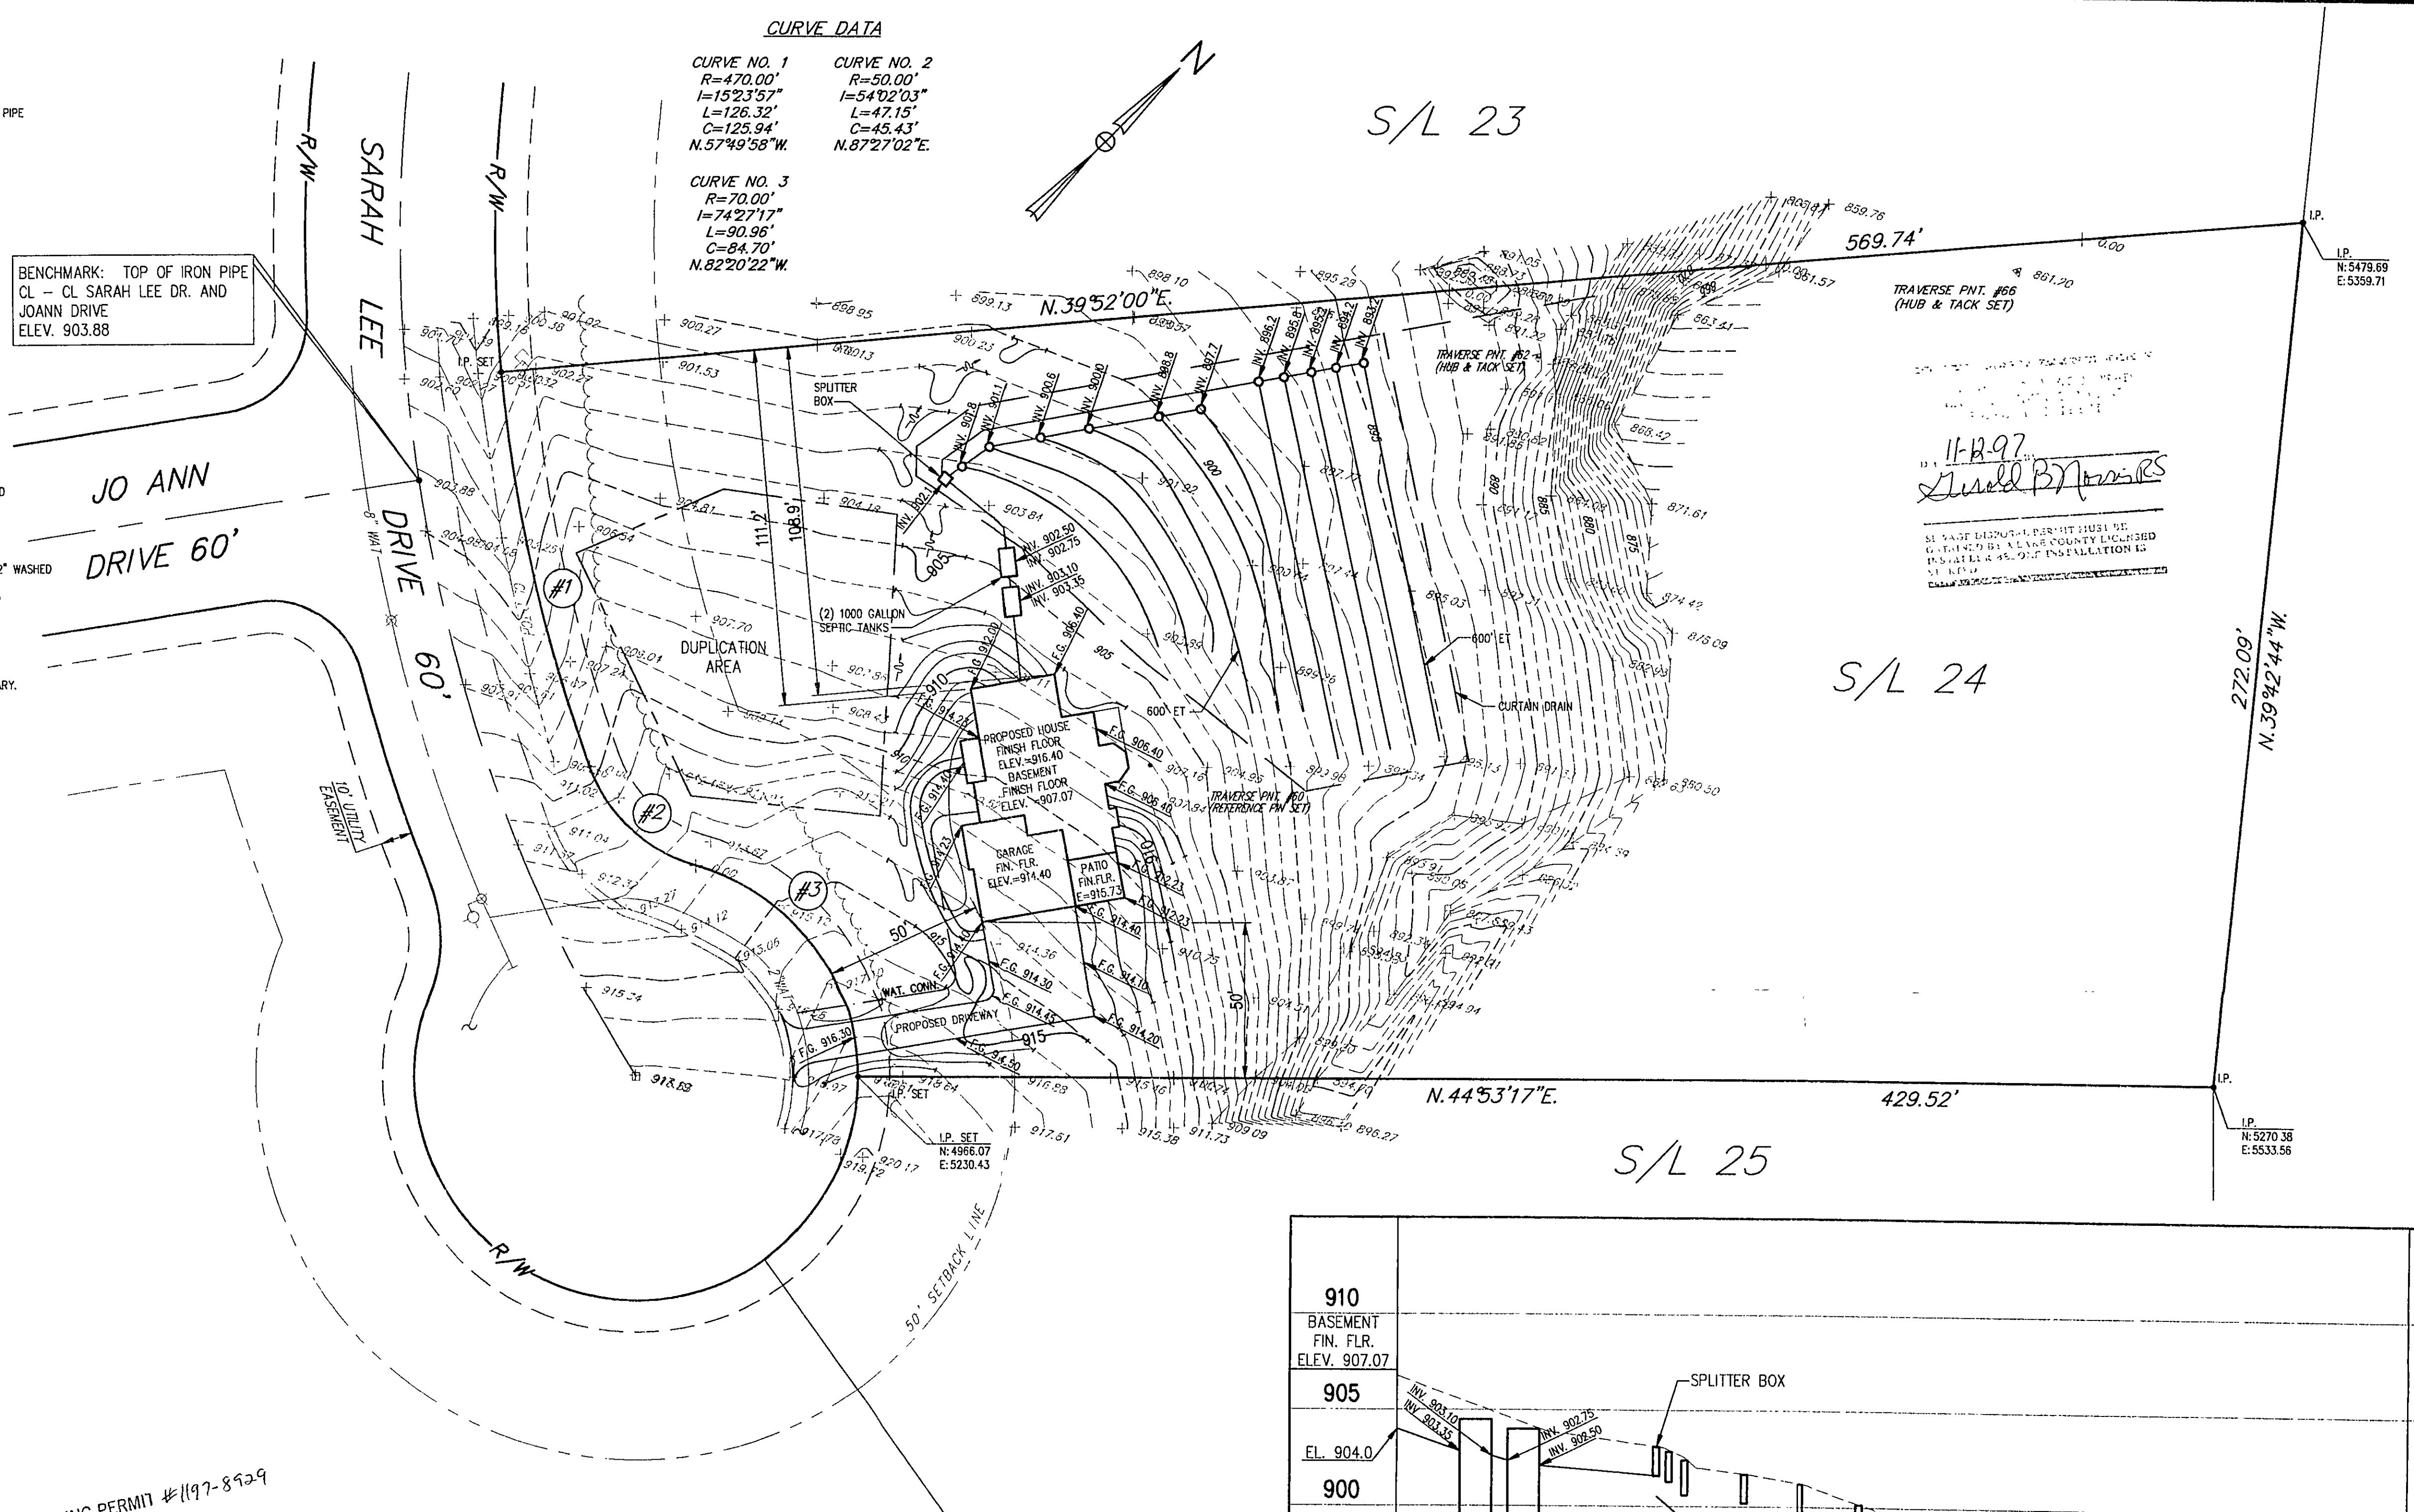

**ZONING PERMIT** #1197-8929  
ISSUED 11/26/97  
SUBJECT TO APPROVAL BY:  
Lake County Sanitary Eng.  
Lake County Public Health  
Lake County Planning Comm.  
Lake County Board of Health  
Lake County Board of Zoning Appeals

By: *David Wiles*  
Date: 11-28-97  
Grading Plan Approved  
THOMAS P. GILLES, P.E.  
Lake County Engineer

STATE OF OHIO  
DAVID WILES  
50231

"I THE UNDERSIGNED HEREBY CERTIFY THAT THIS TOPOGRAPHY INDICATED BY 1' CONTOURS AND ELEVATIONS SHOWN HEREON REPRESENTS AN ACTUAL SURVEY MADE ON THE 5th DAY OF SEPTEMBER, 1997 AND THE ELEVATIONS WERE TAKEN AT APPROPRIATE INTERVALS AND AS OF THAT DAY THEY EXISTED AS INDICATED HEREON.

"I HEREBY CERTIFY THAT THIS PLAN WAS PREPARED BY ME AND IS CORRECT TO THE BEST OF MY KNOWLEDGE"

DAVID WILES P.E. No. 50281

