


Name _____
Reg. No. _____

"I, the undersigned hereby certify that the topography indicated by 6", 1', or 2" contours, and elevations shown hereon represent an actual field survey made by me on the 27th day of July, 2007, and that the elevations were taken at appropriate intervals and that as of that date they existed as indicated hereon."


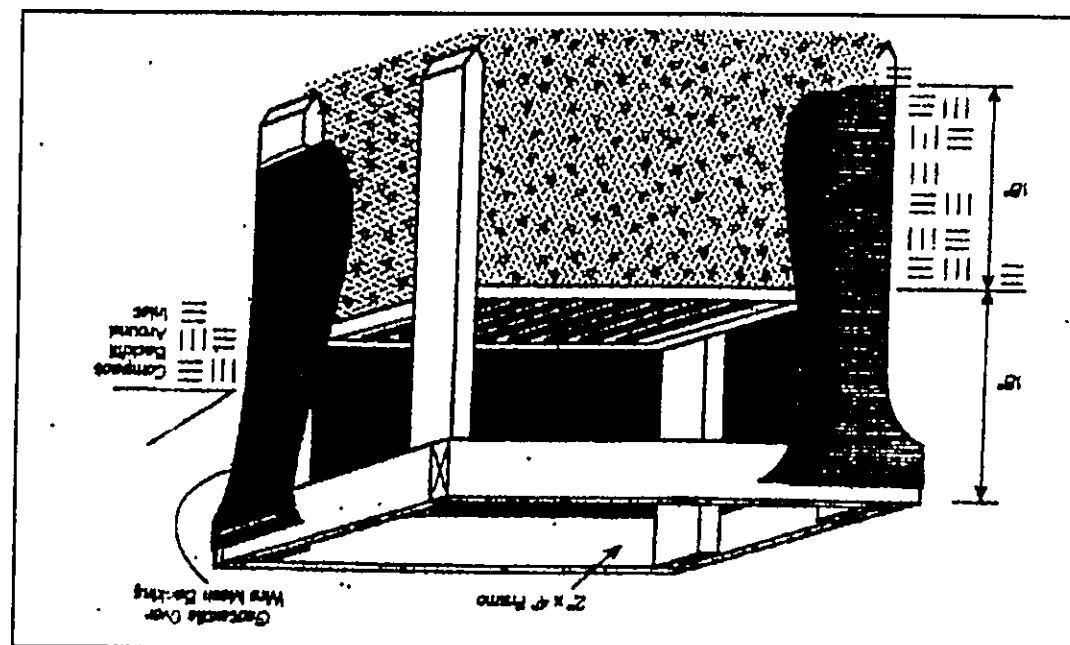


Maintenance
Erosion and sediment controls shall be inspected every seven (7) days or within 24 hours of a 0.5" or greater rainfall event. Necessary repairs shall be made at this time.

fourteen(14) days.

Initial grading is complete. Temporary seeding and mulching of the entire front of the lot shall be maintained on the site once initial grading is complete. Disturbed areas of the site that are to remain idle for more than (30) days shall be properly seeded and straw mulched. (7) days of completion of initial grading. Temporary Seeding along the front of any lot that slopes towards the street. A silt fence shall be installed prior to any earthwork activities at the site in the locations shown on the site plan as well as along the front of any lot that slopes towards the street. A stone access drive complete with underlying geo-textile fabric (20 feet wide and 50 feet long) for ingress and egress at the site shall be installed. This drive shall be the only entrance and exit to the site. Silt Fence

Erosion and Sediment Control Schedule

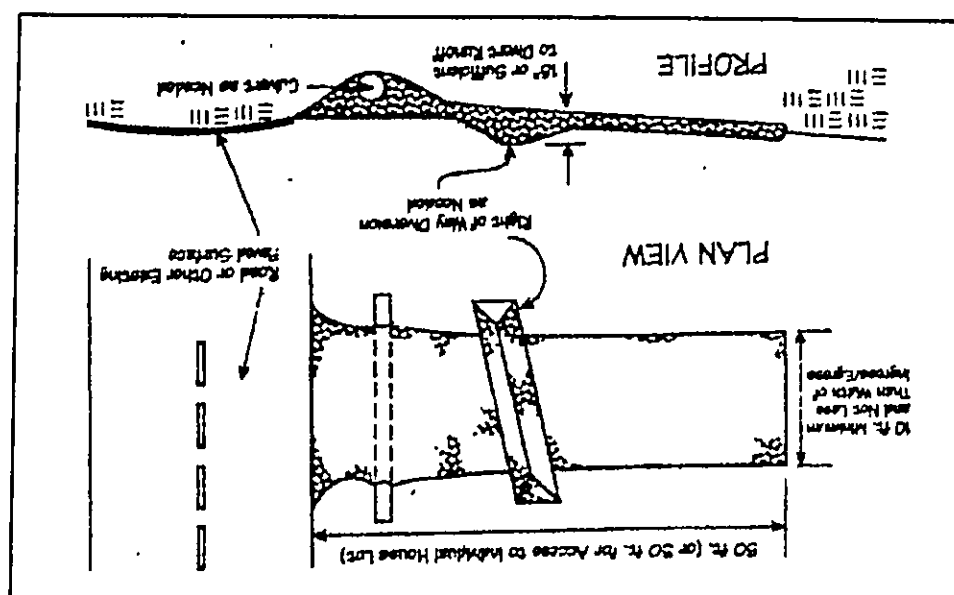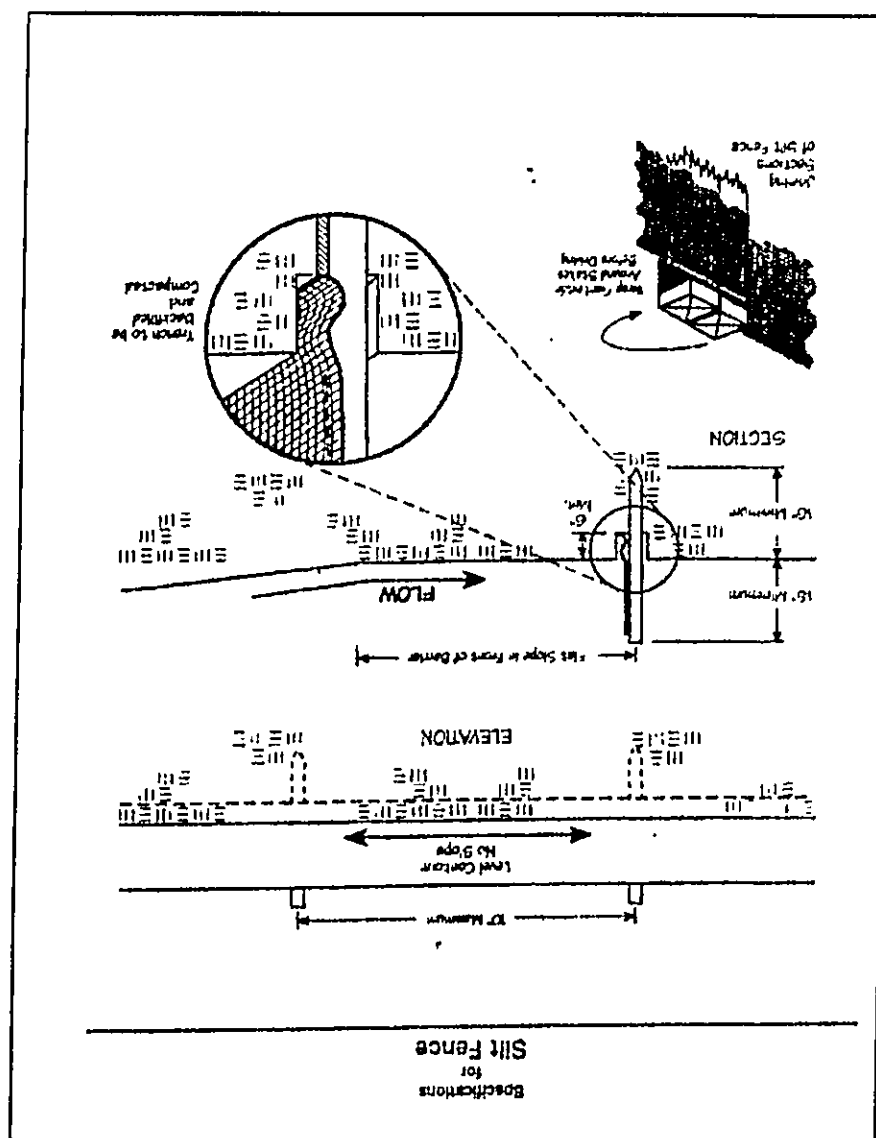

Temporary Seeding Species Selection			
Seeding Dates	Species	Lb./1,000 ft. ²	Per Ac.
March 1 to August 15	Cats Tall Fescue Annual Ryegrass	3 1 1	4 bushel 40 lb. 40 lb.
August 16 to November 1	Rye Tall Fescue Annual Ryegrass	3 1 1	2 bushel 40 lb. 40 lb.
	Wheat Tall Fescue Annual Ryegrass	3 1 1	2 bushel 40 lb. 40 lb.
	Perennial Ryegrass Tall Fescue Annual Ryegrass	1 1 1	40 lb. 40 lb. 40 lb.
	Perennial Ryegrass Tall Fescue Annual Ryegrass	1 1 1	40 lb. 40 lb. 40 lb.
November 1 to Spring Seeding	Use much only, sodding practices or dormant seeding.		

Note. Other approved seed species may be substituted.

"AS BUILT" CERTIFICATION
I, HEREBY CERTIFY THAT THE CIRCLED GRADES ARE EXISTING
FINISH GRADES CHECKED IN THE FIELD ON _____, 20____
AND ARE CORRECT TO THE BEST OF MY KNOWLEDGE AND BELIEF.

"AS BUILT" CERTIFICATION

[illegible]

DIMENSIONS
NO. OF BEDROOMS
SUBST. NO. PARCEL NO.
TO THE NEAREST STREET
BLVD. DIMENSIONS FR. OR.
APPROX. ELEV. F.T., GRADES
SIDEWALK TYPE WIDTH THICKNESS
CULVERT TYPE DIA. LENGTH
ROCK OUTCROPPINGS

ISOLATION RADIUS FROM WELL
LOCATION
SETBACK TANK LOCATION & DUPLICATION AREA
GAS LINE LOC. SIZE PRESSURE
PAV'TYPE DRIVE CURVES
STORM HR. CAST ELEV. INV. ELEV.
STORM SEWER SIZE & OR. LOC.
SOIL. MIN. CAST. ELEV. INV. ELEV.
SAL. SEWER SIZE % OR. LOC.
WATER MAIN SIZE, LOCATION

CHECK LIST

DESIGN CERTIFICATION

THIS PLAN WAS PREPARED BY ME, AND IS CORRECT
TO THE BEST OF MY KNOWLEDGE AND BELIEF.

NAME *James H. Smith* SURVIVOR REGISTRATION NO. *46343*

REMARKS

ALL BOUNDARY DATA SHOWN WAS OBTAINED FROM (DEEDS, RECORDED
SUBDIVISION PLAT OR OTHER PUBLIC RECORDS)

LOCATIONS AS SHOWN OF ADJACENT WELLS AND SEPTIC TANKS OBTAINED FROM
LAKE COUNTY HEALTH DEPARTMENT

REMARKS



AS BUILT ELEVATION
 INDICATES
 DIRECTION OF
 SURFACE DRAINAGE

100.0
 PROP. ELEV.

SANITARY MANHOLE
 STORM MANHOLE
 INLET OR CATCH BASIN
 HYDRANT
 EXISTING CONTOURS
 PROPOSED CONTOURS

LEGEND

SUBMIT NO.	93	VOL-PR	STN 2000000000
STREET		LOT	
TRACT			
NAME	44-2		
ADDRESS	44-2		
CITY			
ZIP			
PERM. PARCEL NO.			

LOWLAND TOWNSHIP, LAKE COUNTY, OHIO