


CONCORD TOWNSHIP ZONING OFFICE
Zoning Permit # 0508-13502
Date Issued 5/23/08
Subject to Approval by
Take Co. Engineering
Take Co. Utilities Dept.
Take Co. Soil + Water District
Take Co. Health District
Take Co. Building Dept.

Stormwater Management Plan
Approved as shown and/or noted
JAMES R. GILLS, P.E.
County Drainage Engineer
By LS Date 5/30/08

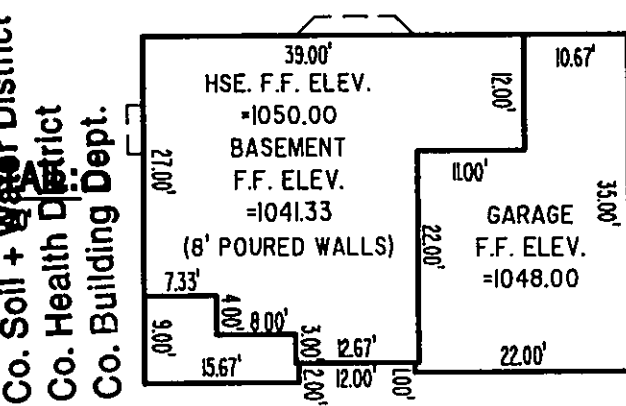

REVISIONS	BY

Barrington
CONSULTING GROUP, INC.
9114 TYLER BLVD., MENTOR, OHIO 44060
PHONE 440.295.1260 FAX 440.295.1262
www.BarringtonCGI.com

STATE OF OHIO
DAVID W. NOVAK
P.S. No. 7507
REGISTERED SURVEYOR

SITE PLAN
12171 SUMMERWOOD DR. CONCORD TWP., OHIO 44077
SUMMERWOOD SUBDIVISION VOL. 48 PG. 39

PROBUILT HOMES, INC.

DATE
CHECKED
OWN
MAY 27, 2008
SCALE
1" = 30'
JOB NO.
07139-026
SHEET
1/2
OF SHEETS