


REV.	NO.	DESCRIPTION	DATE	BY	CHKD.

DATE	9-13-88
DRAWN BY	DD
CHECKED BY	BJT
DRIVEWAY AND STREAM CROSSING PLAN FOR THE RESIDENCE OF TODD HARRISON	
SCALES	
HOR. 1" = 20'	
VERT. 1" = 20'	
CONTRACT NO.	

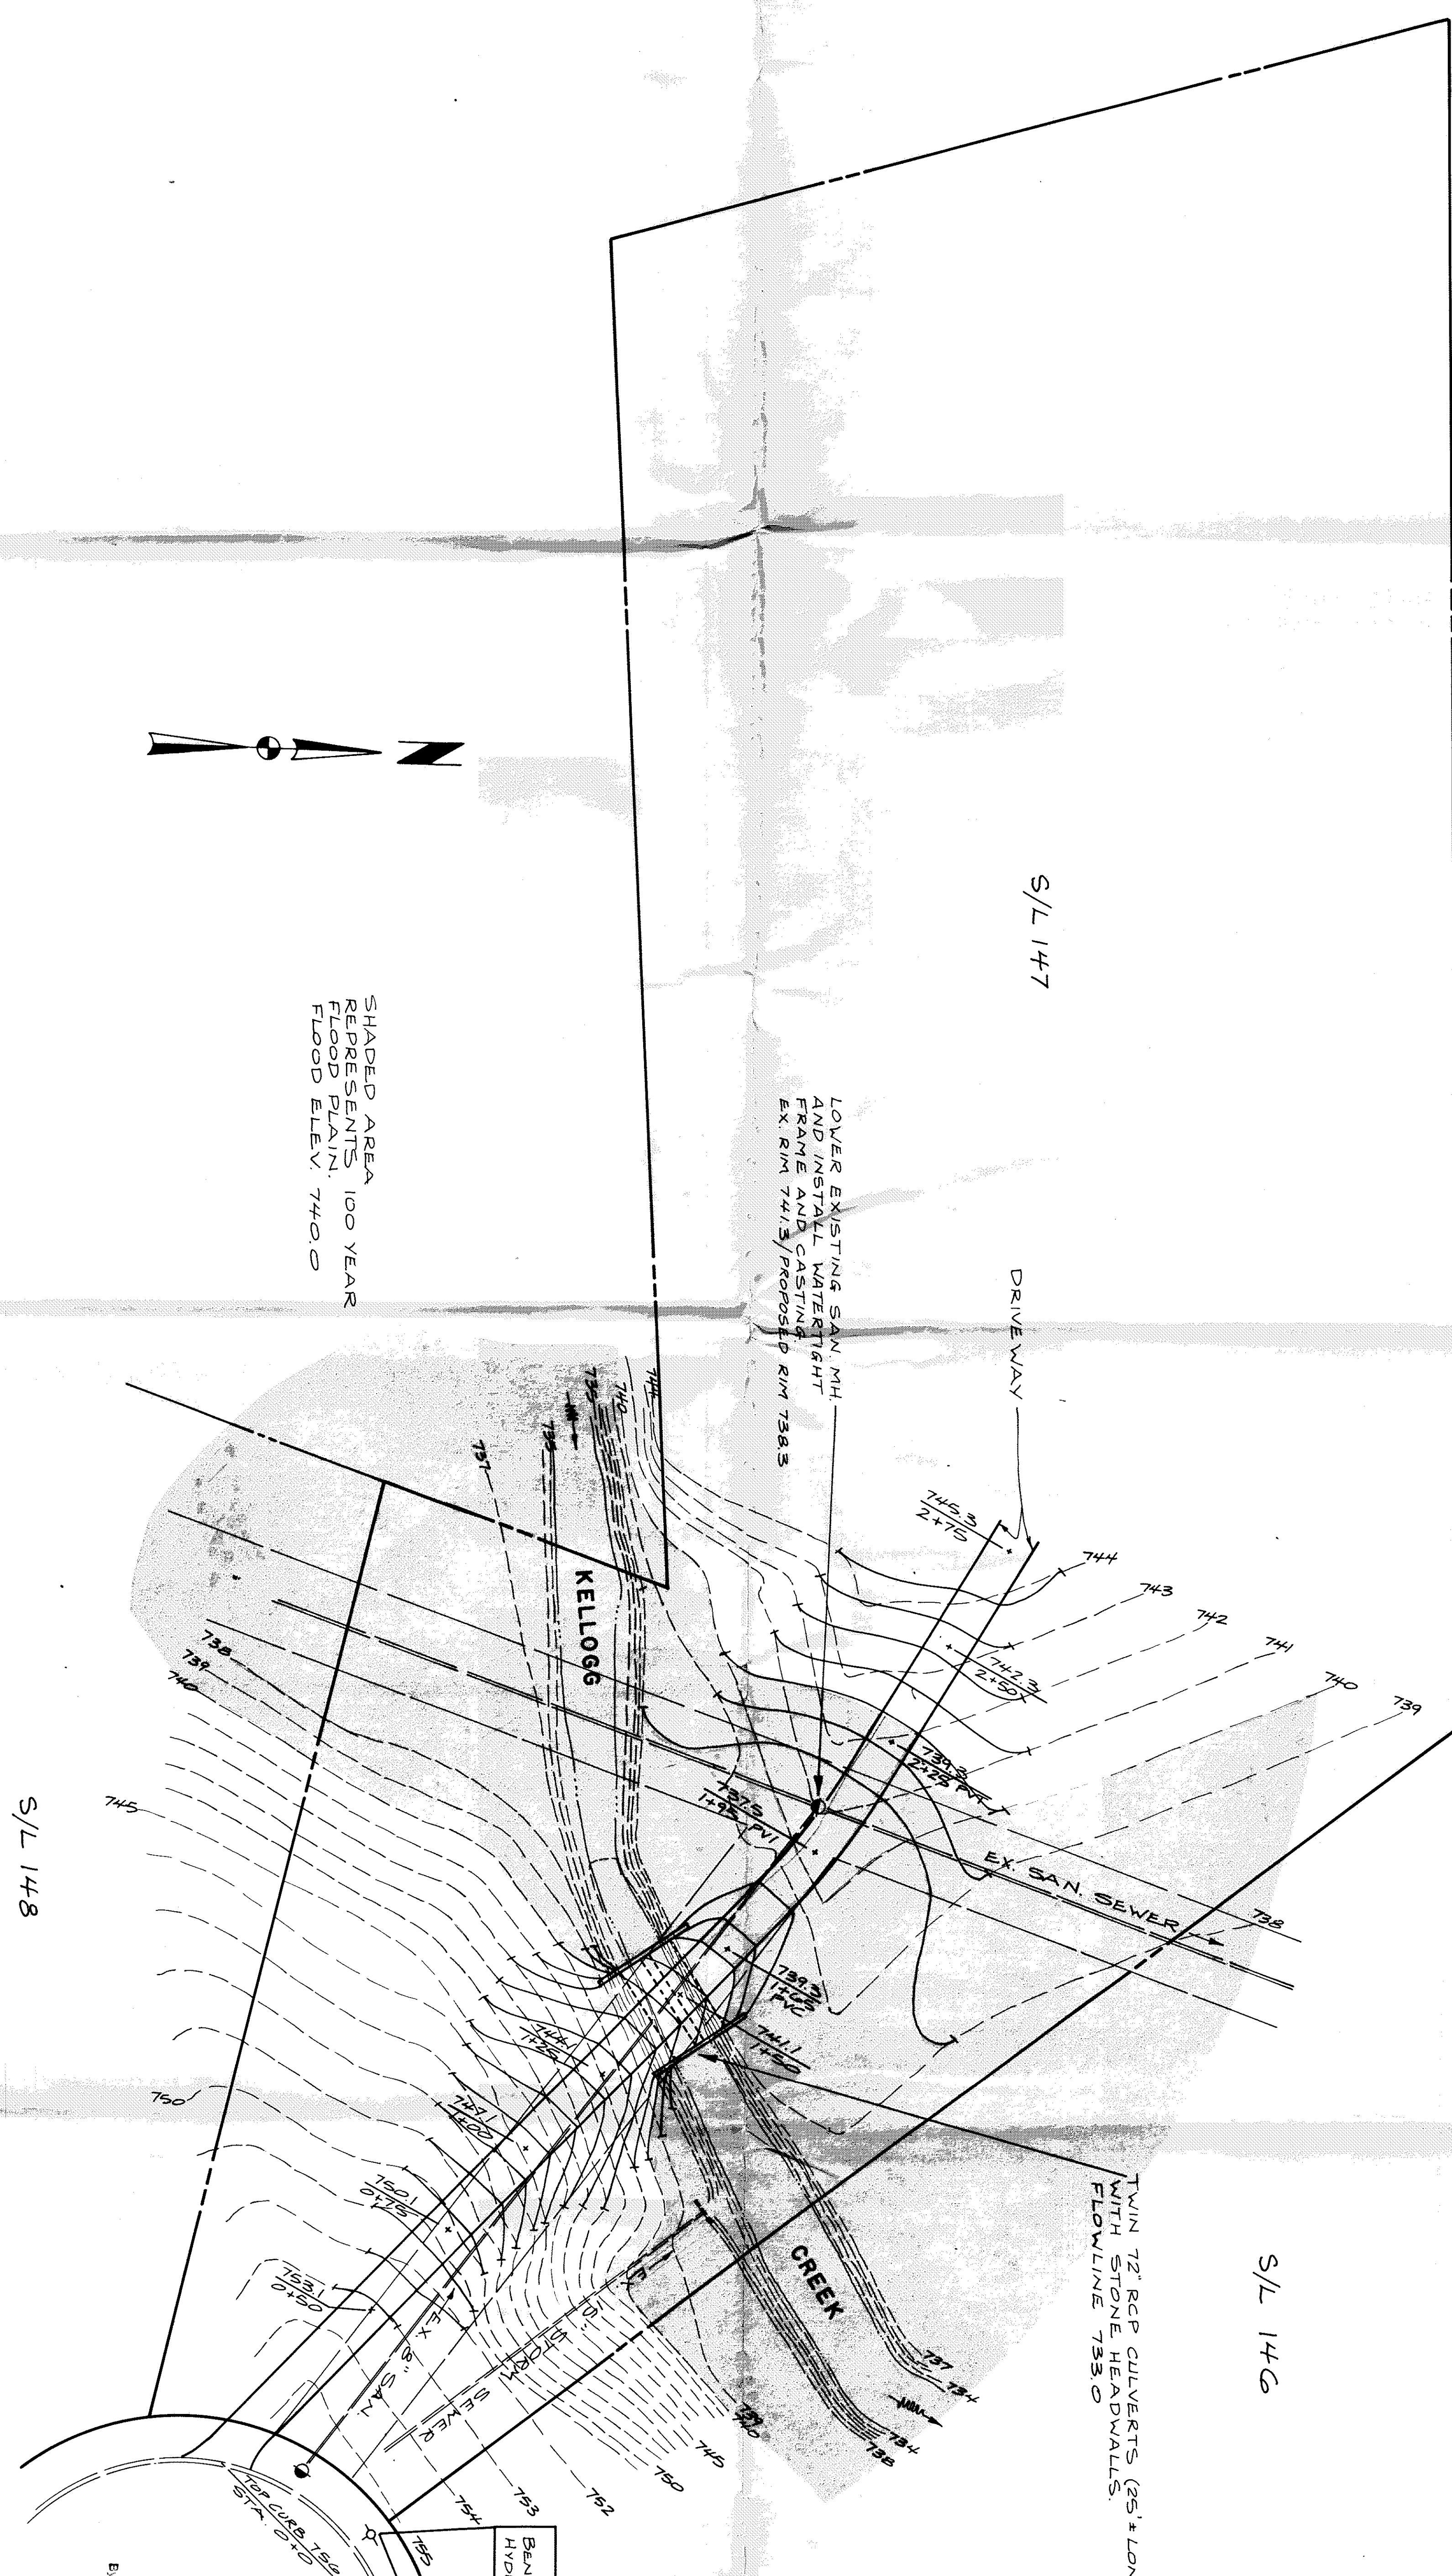

S/L 148

S/L 147

S/L 146

PRINTED
SEP 13 1988
COLLETZER-THOMAS, INC.

By *[Signature]*
THOMAS P. GILLES, P.E.
Lake County Engineer
Date *9/13/88*

BENCHMARK - TOP OF
HYDRANT - ELEV. 758.22

LOWER EXISTING SAN. MH
AND INSTALL WATERTIGHT
FRAME AND CASTING
EX. RIM 741.3 / PROPOSED RIM 738.3

TWIN 72" RCP CULVERTS (25' ± LONG)
WITH STONE HEADWALLS.
FLOWLINE 733.0

SHADED AREA
REPRESENTS 100 YEAR
FLOOD PLAIN.
FLOOD ELEV. 740.0