
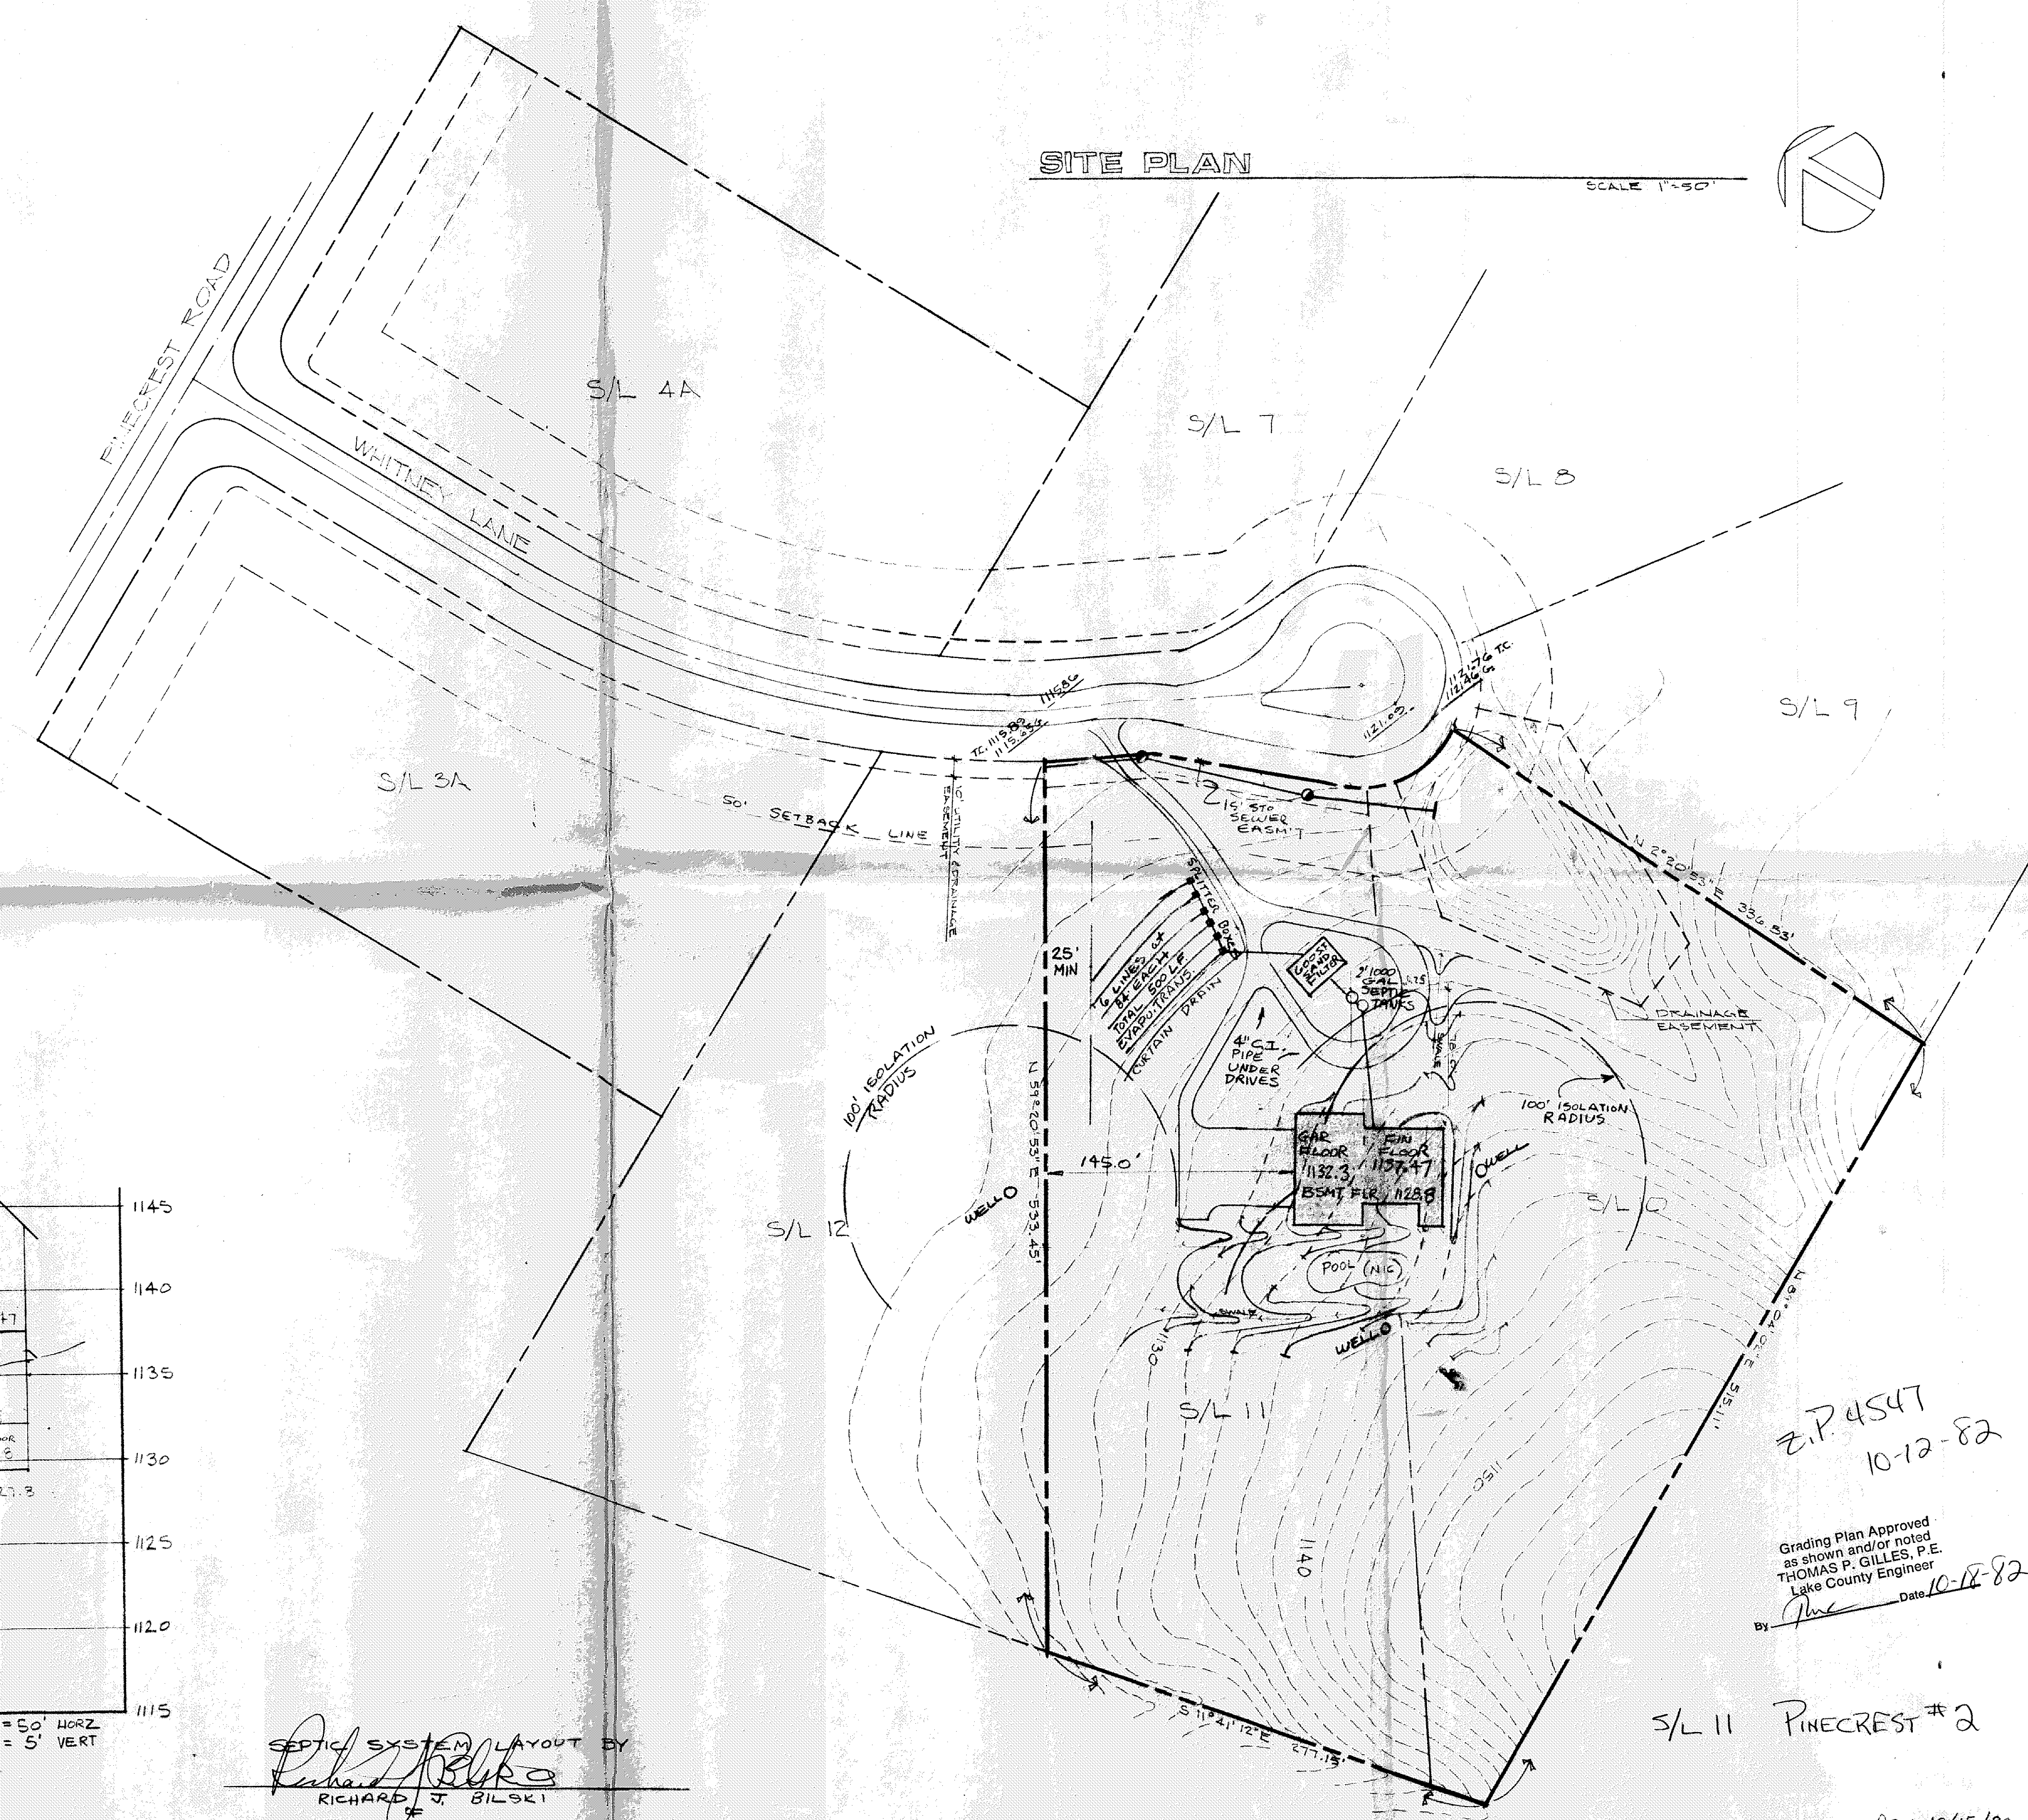
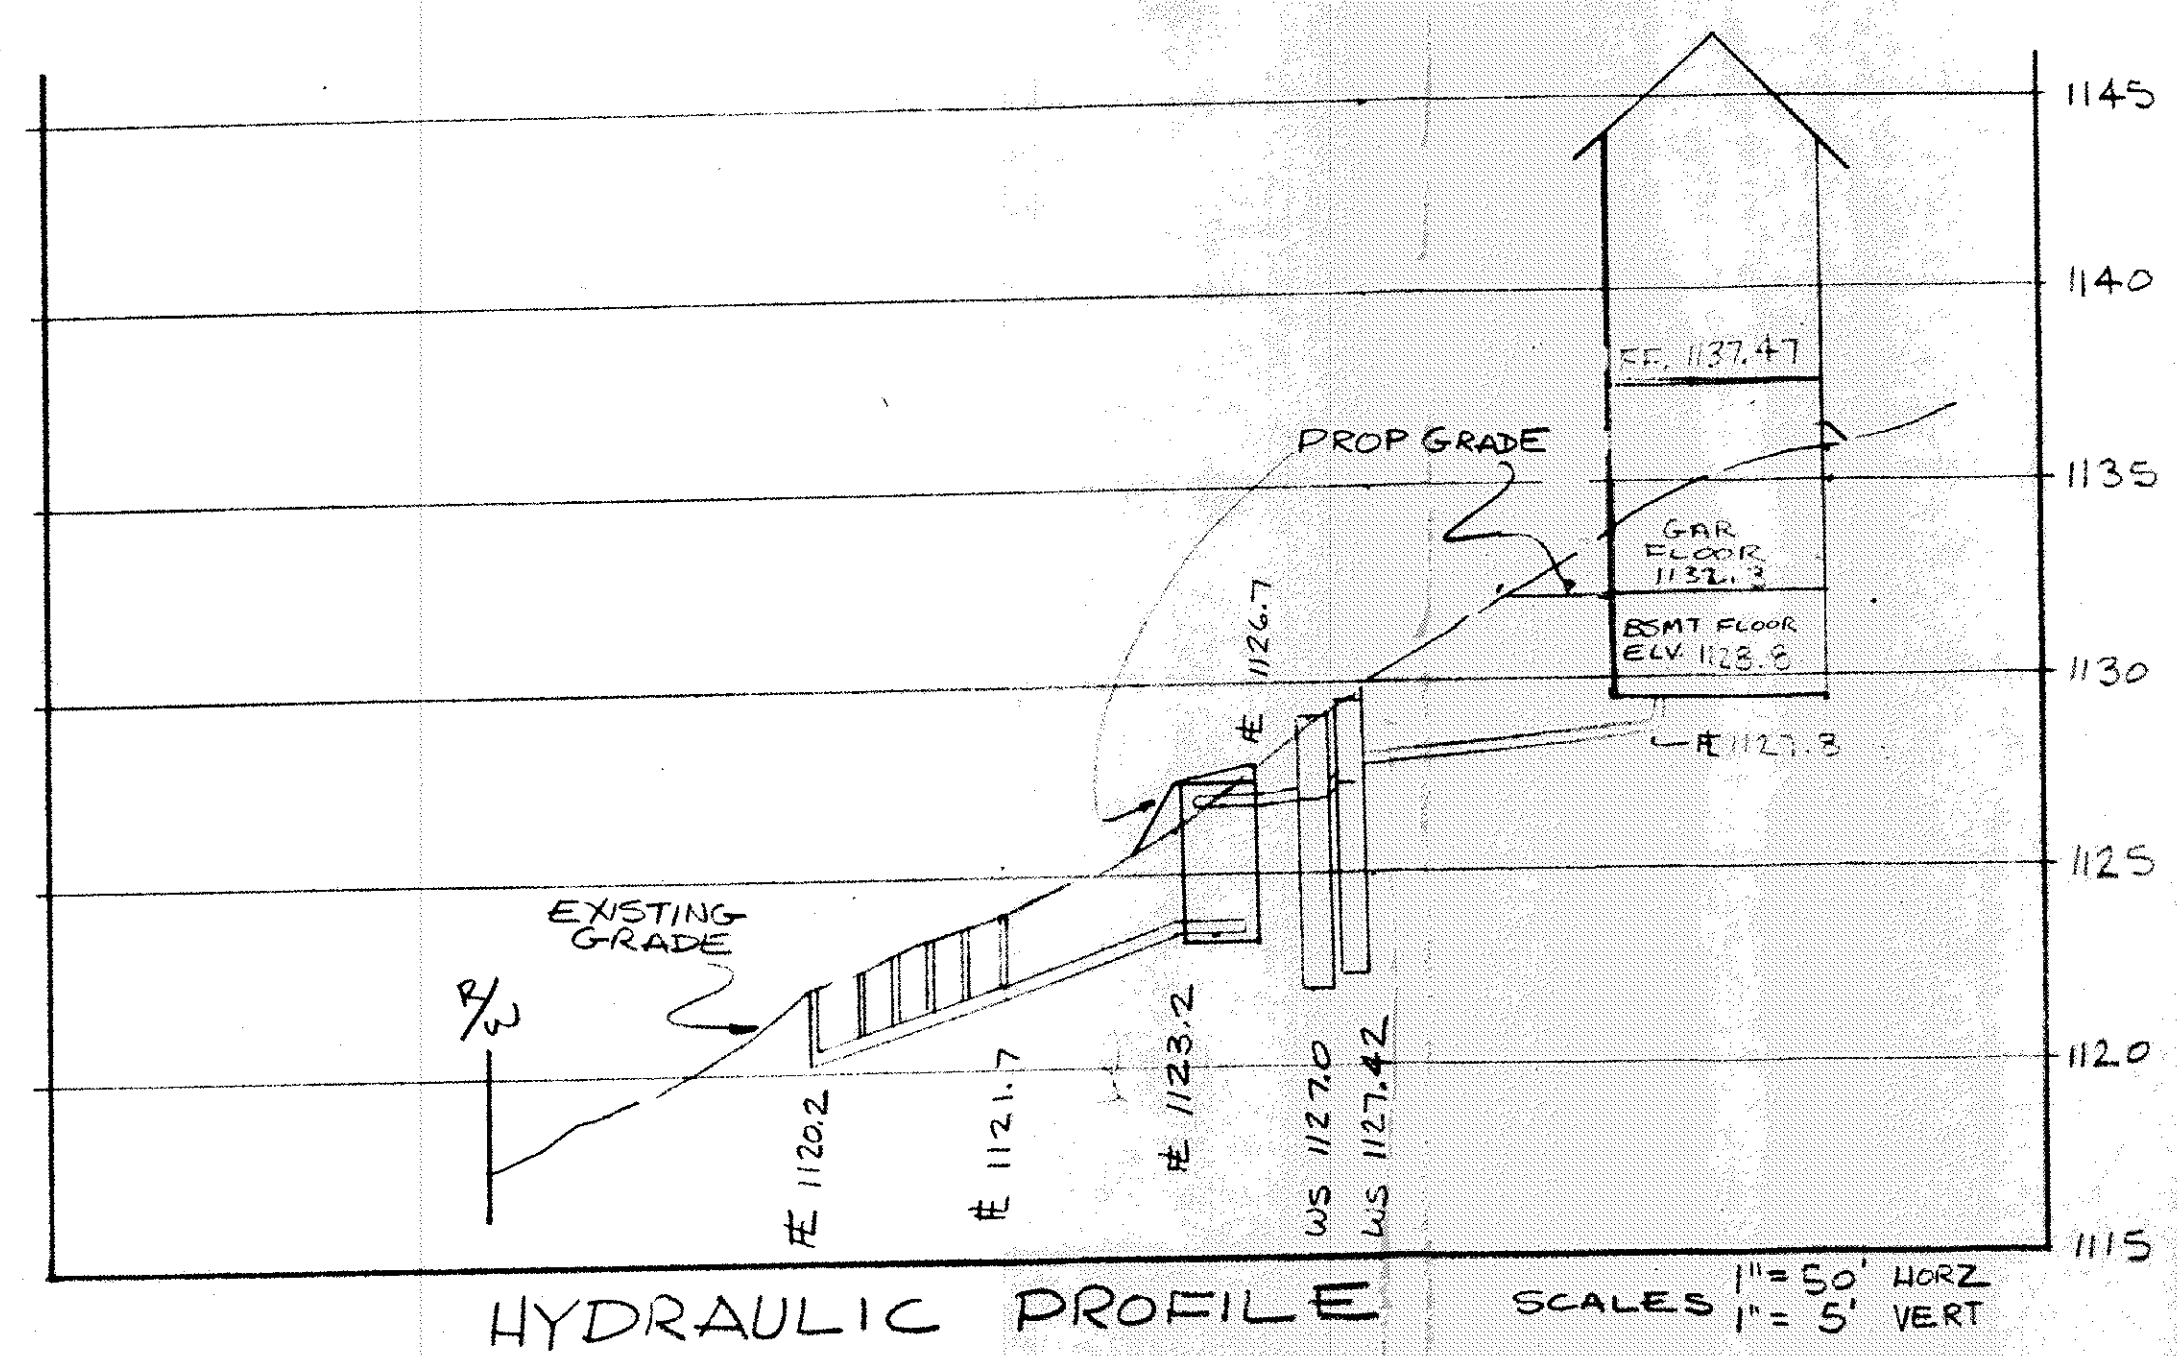


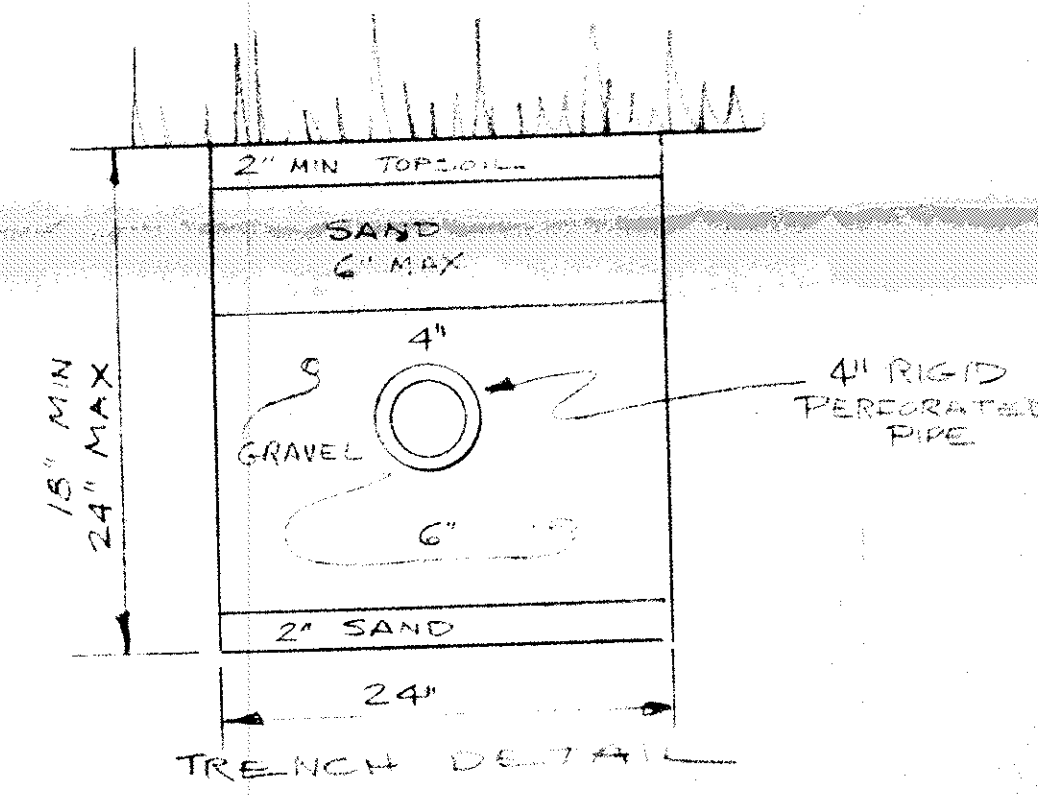

SEPTIC SYSTEM LAYOUT BY
Richard J. Bilski
 RICHARD J. BILSKI
 COLPETZER-WOODS INC
 2470 MENTOR AVE. MENTOR, OH

Z.P. 4547
 10-12-82
 Grading Plan Approved
 as shown and/or noted
 THOMAS P. GILLES, P.E.
 Lake County Engineer
 By *THG* Date 10-18-82

S/L 11 PINECREST #2

REV 10/15/82
 HSE RELOC *RJB*